




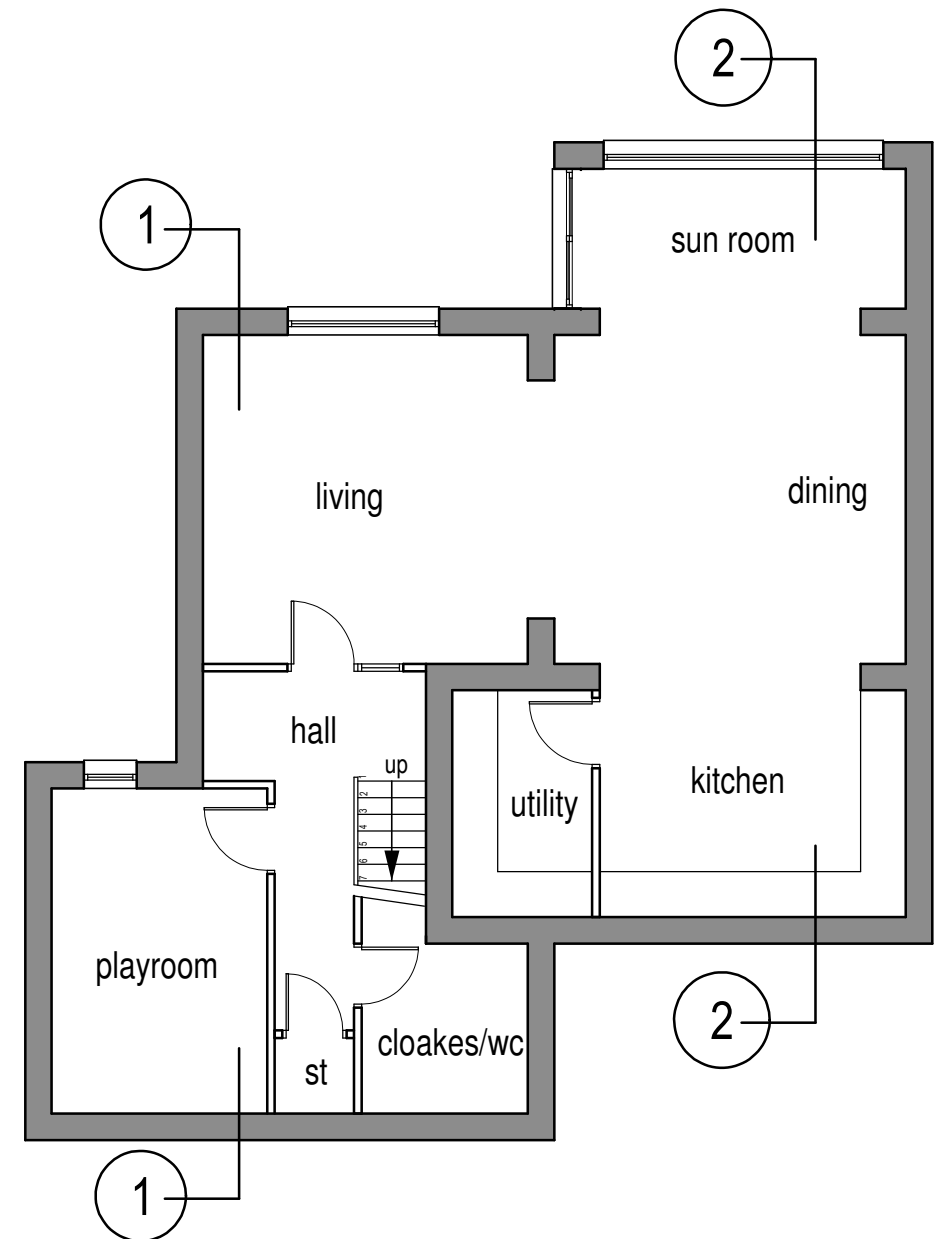


Ground Floor (1:100)

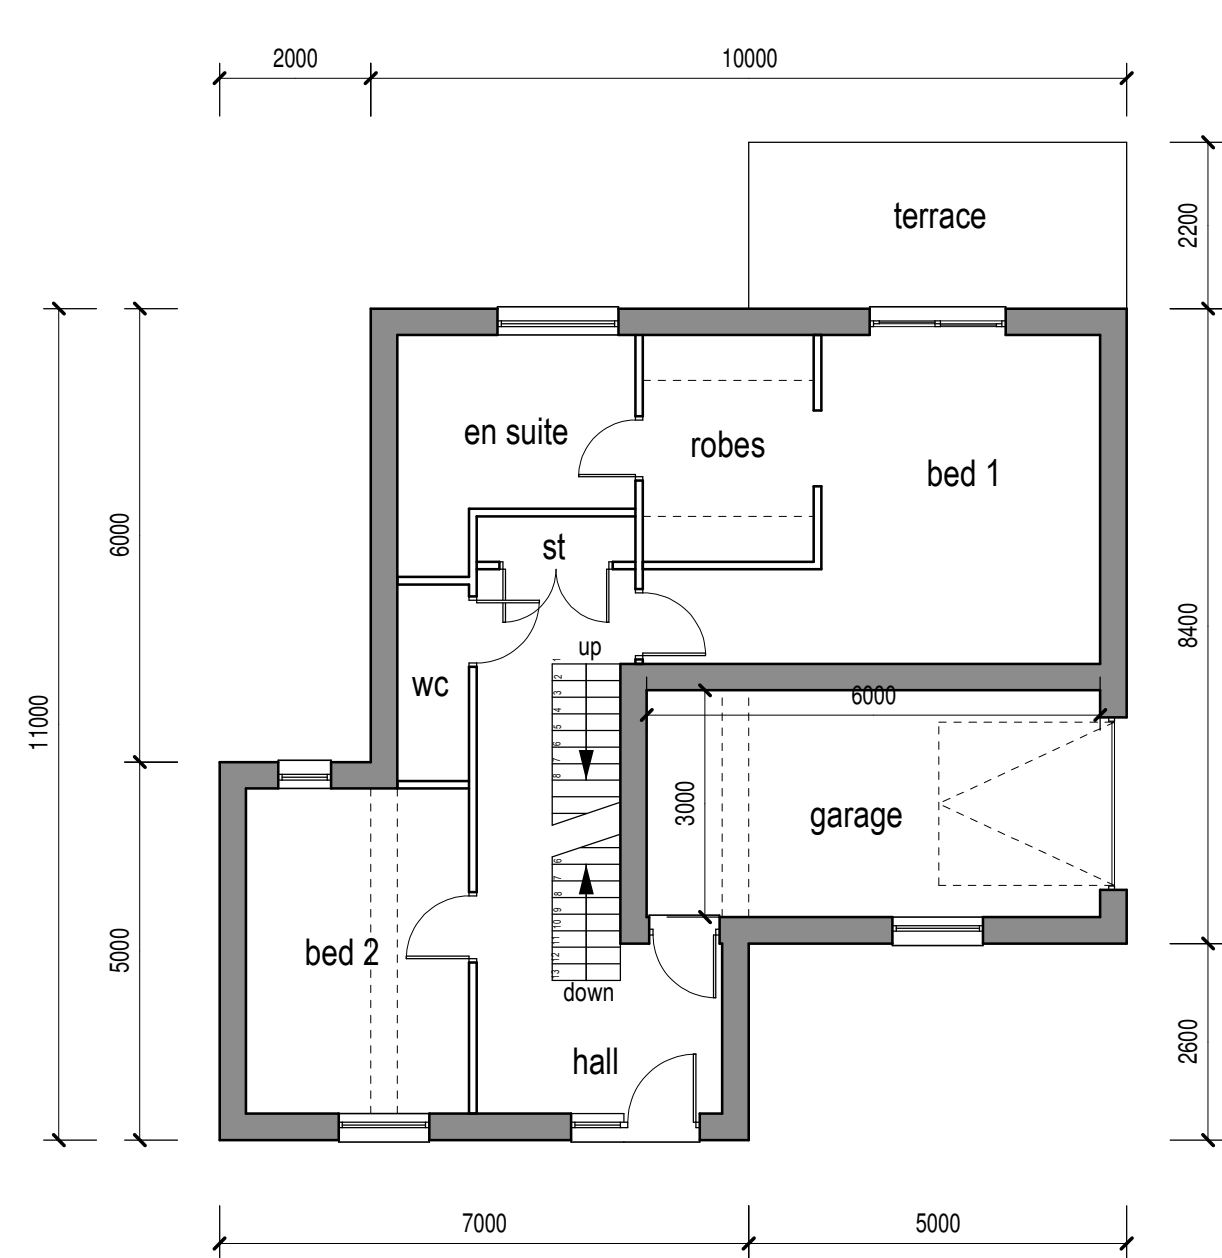


First Floor (1:100)

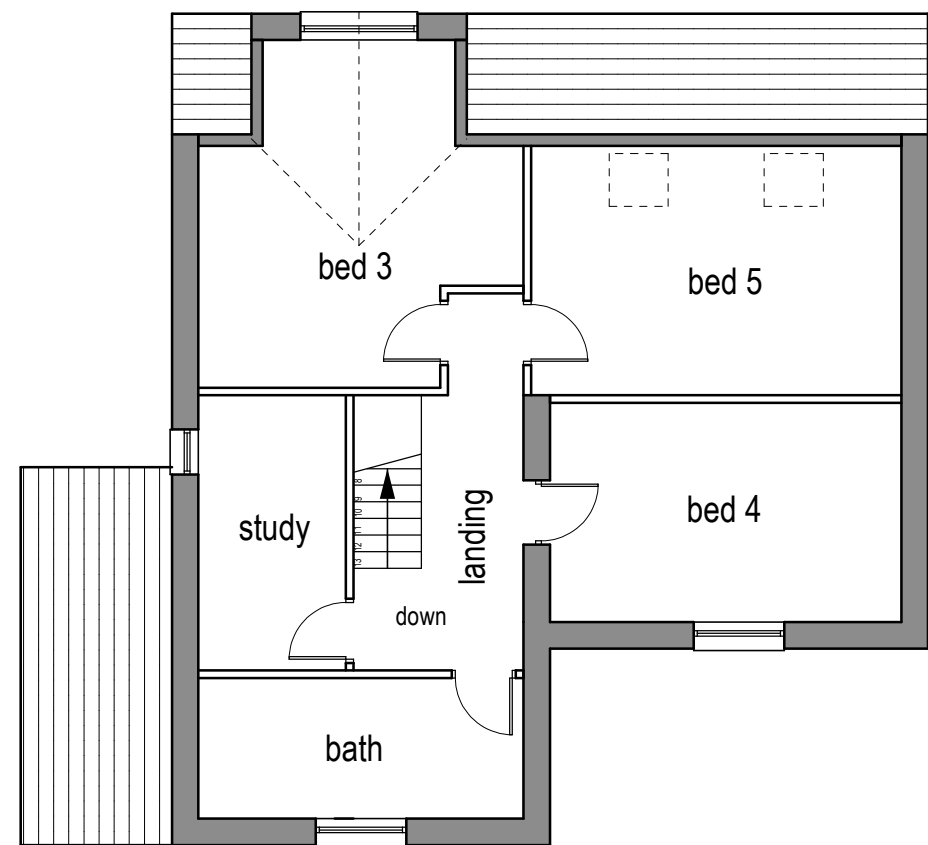


Second Floor (1:100)

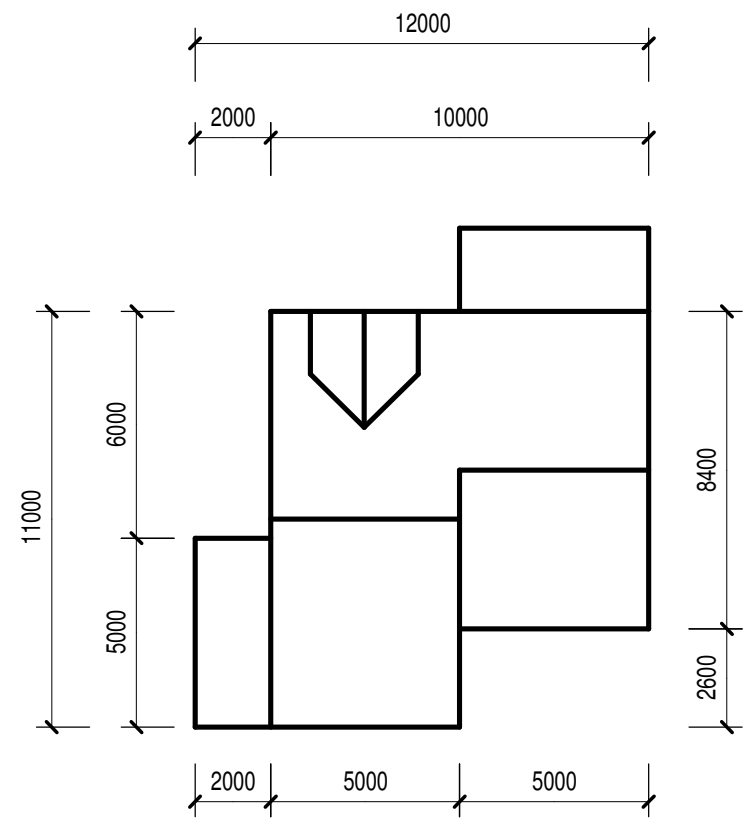

A1 roof plan (1:200)

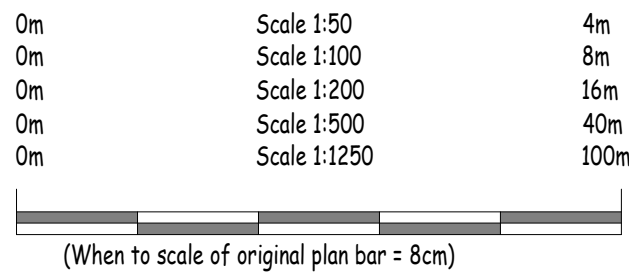


Front elevation (1:100)

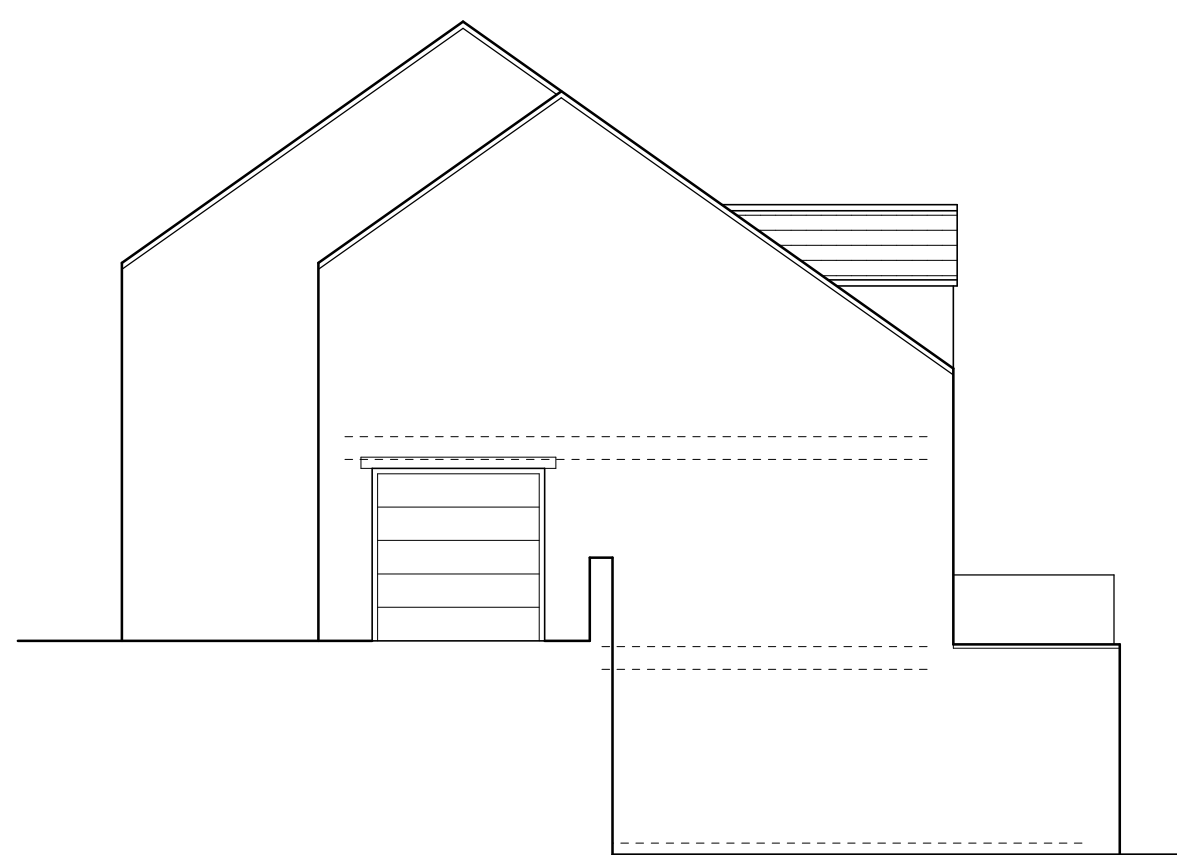


Side elevation (1:100)




Rear elevation (1:100)

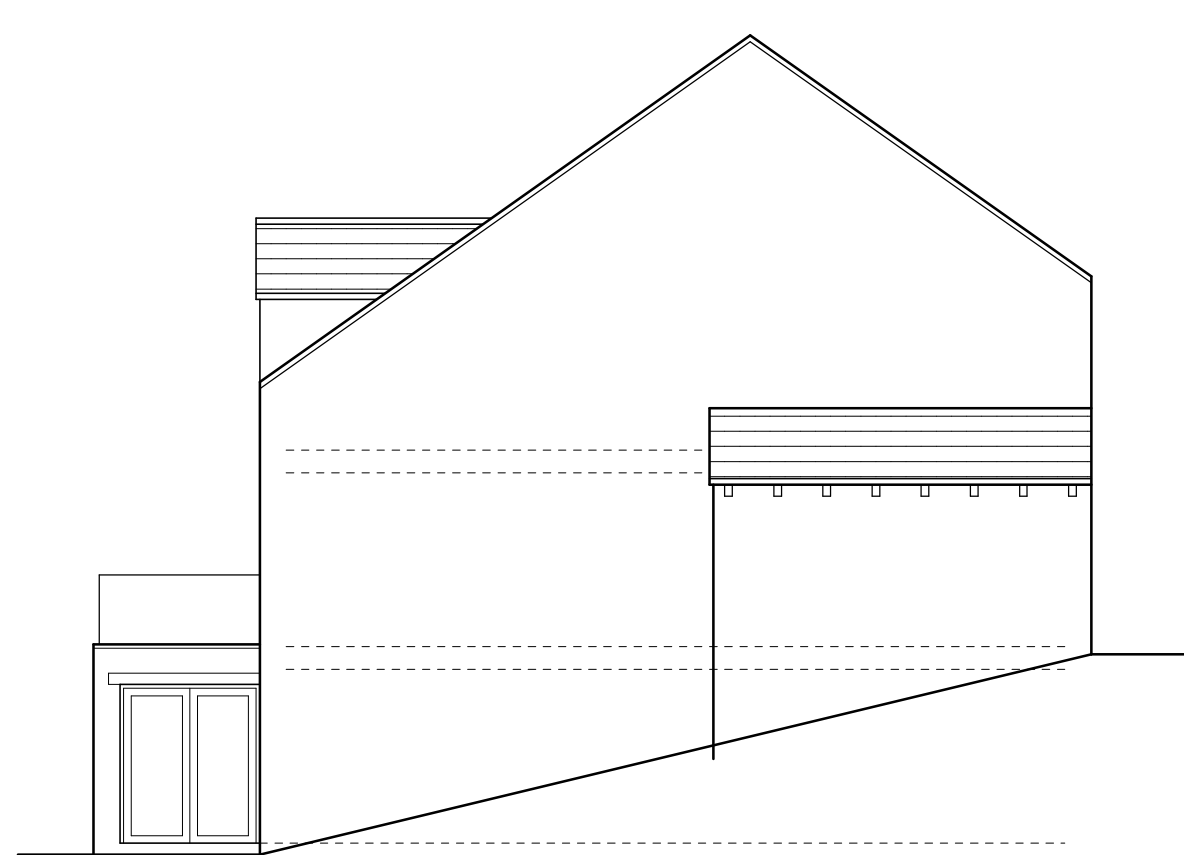

Side elevation (1:100)

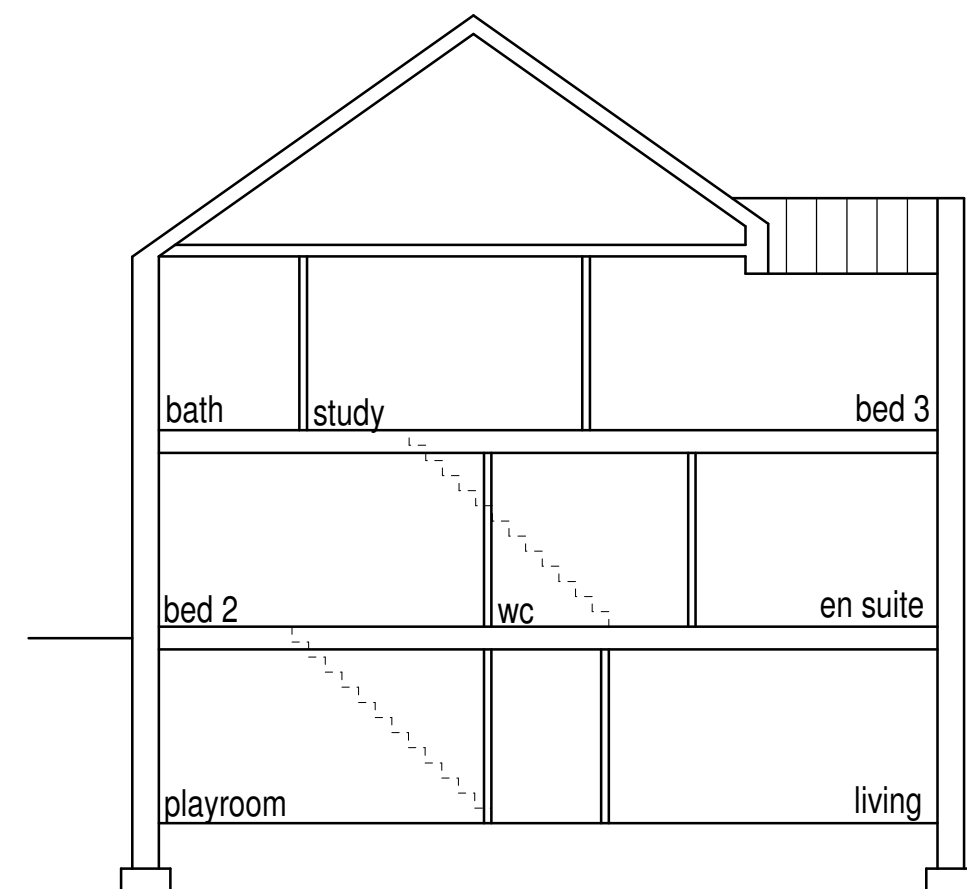

Section 1 (1:100)

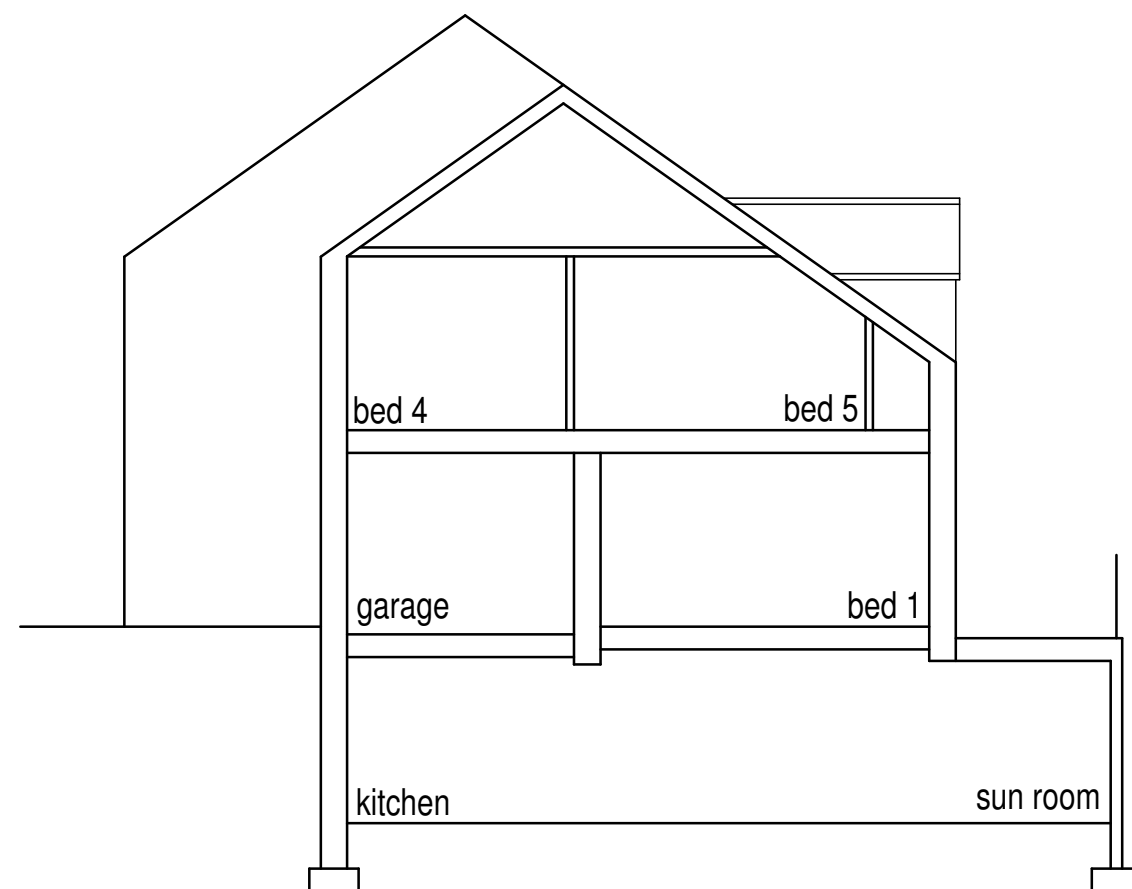

Section 2 (1:100)

House Type A1.

34 (as drawn) & 35 and 23 (opposite hand)
5 bed detached
242m² (2600 ft²) excluding garage

Rev D 09/01/2023 Plot 43 amended to 23 to suit renumbering on site plan.
Rev C 22/11/2022 Rear ground level amended.
Rev B 19/05/2022 Corbels added.
Rev A 10/01/2022 Elevations amended.

Project :	Housing at Lingards Road, Slaithwaite.		
Client :	SB Homes.		
Drawing :	House Type A1.		
Scale :	1:100.	Date :	Nov 2021
Dwg No :	2019 572 101.	Rev :	D

William Best RIBA
The Chapel House
22 Pole Gate
Scammonden
West Yorkshire
HD3 3FW.
Tel 01484 845896.