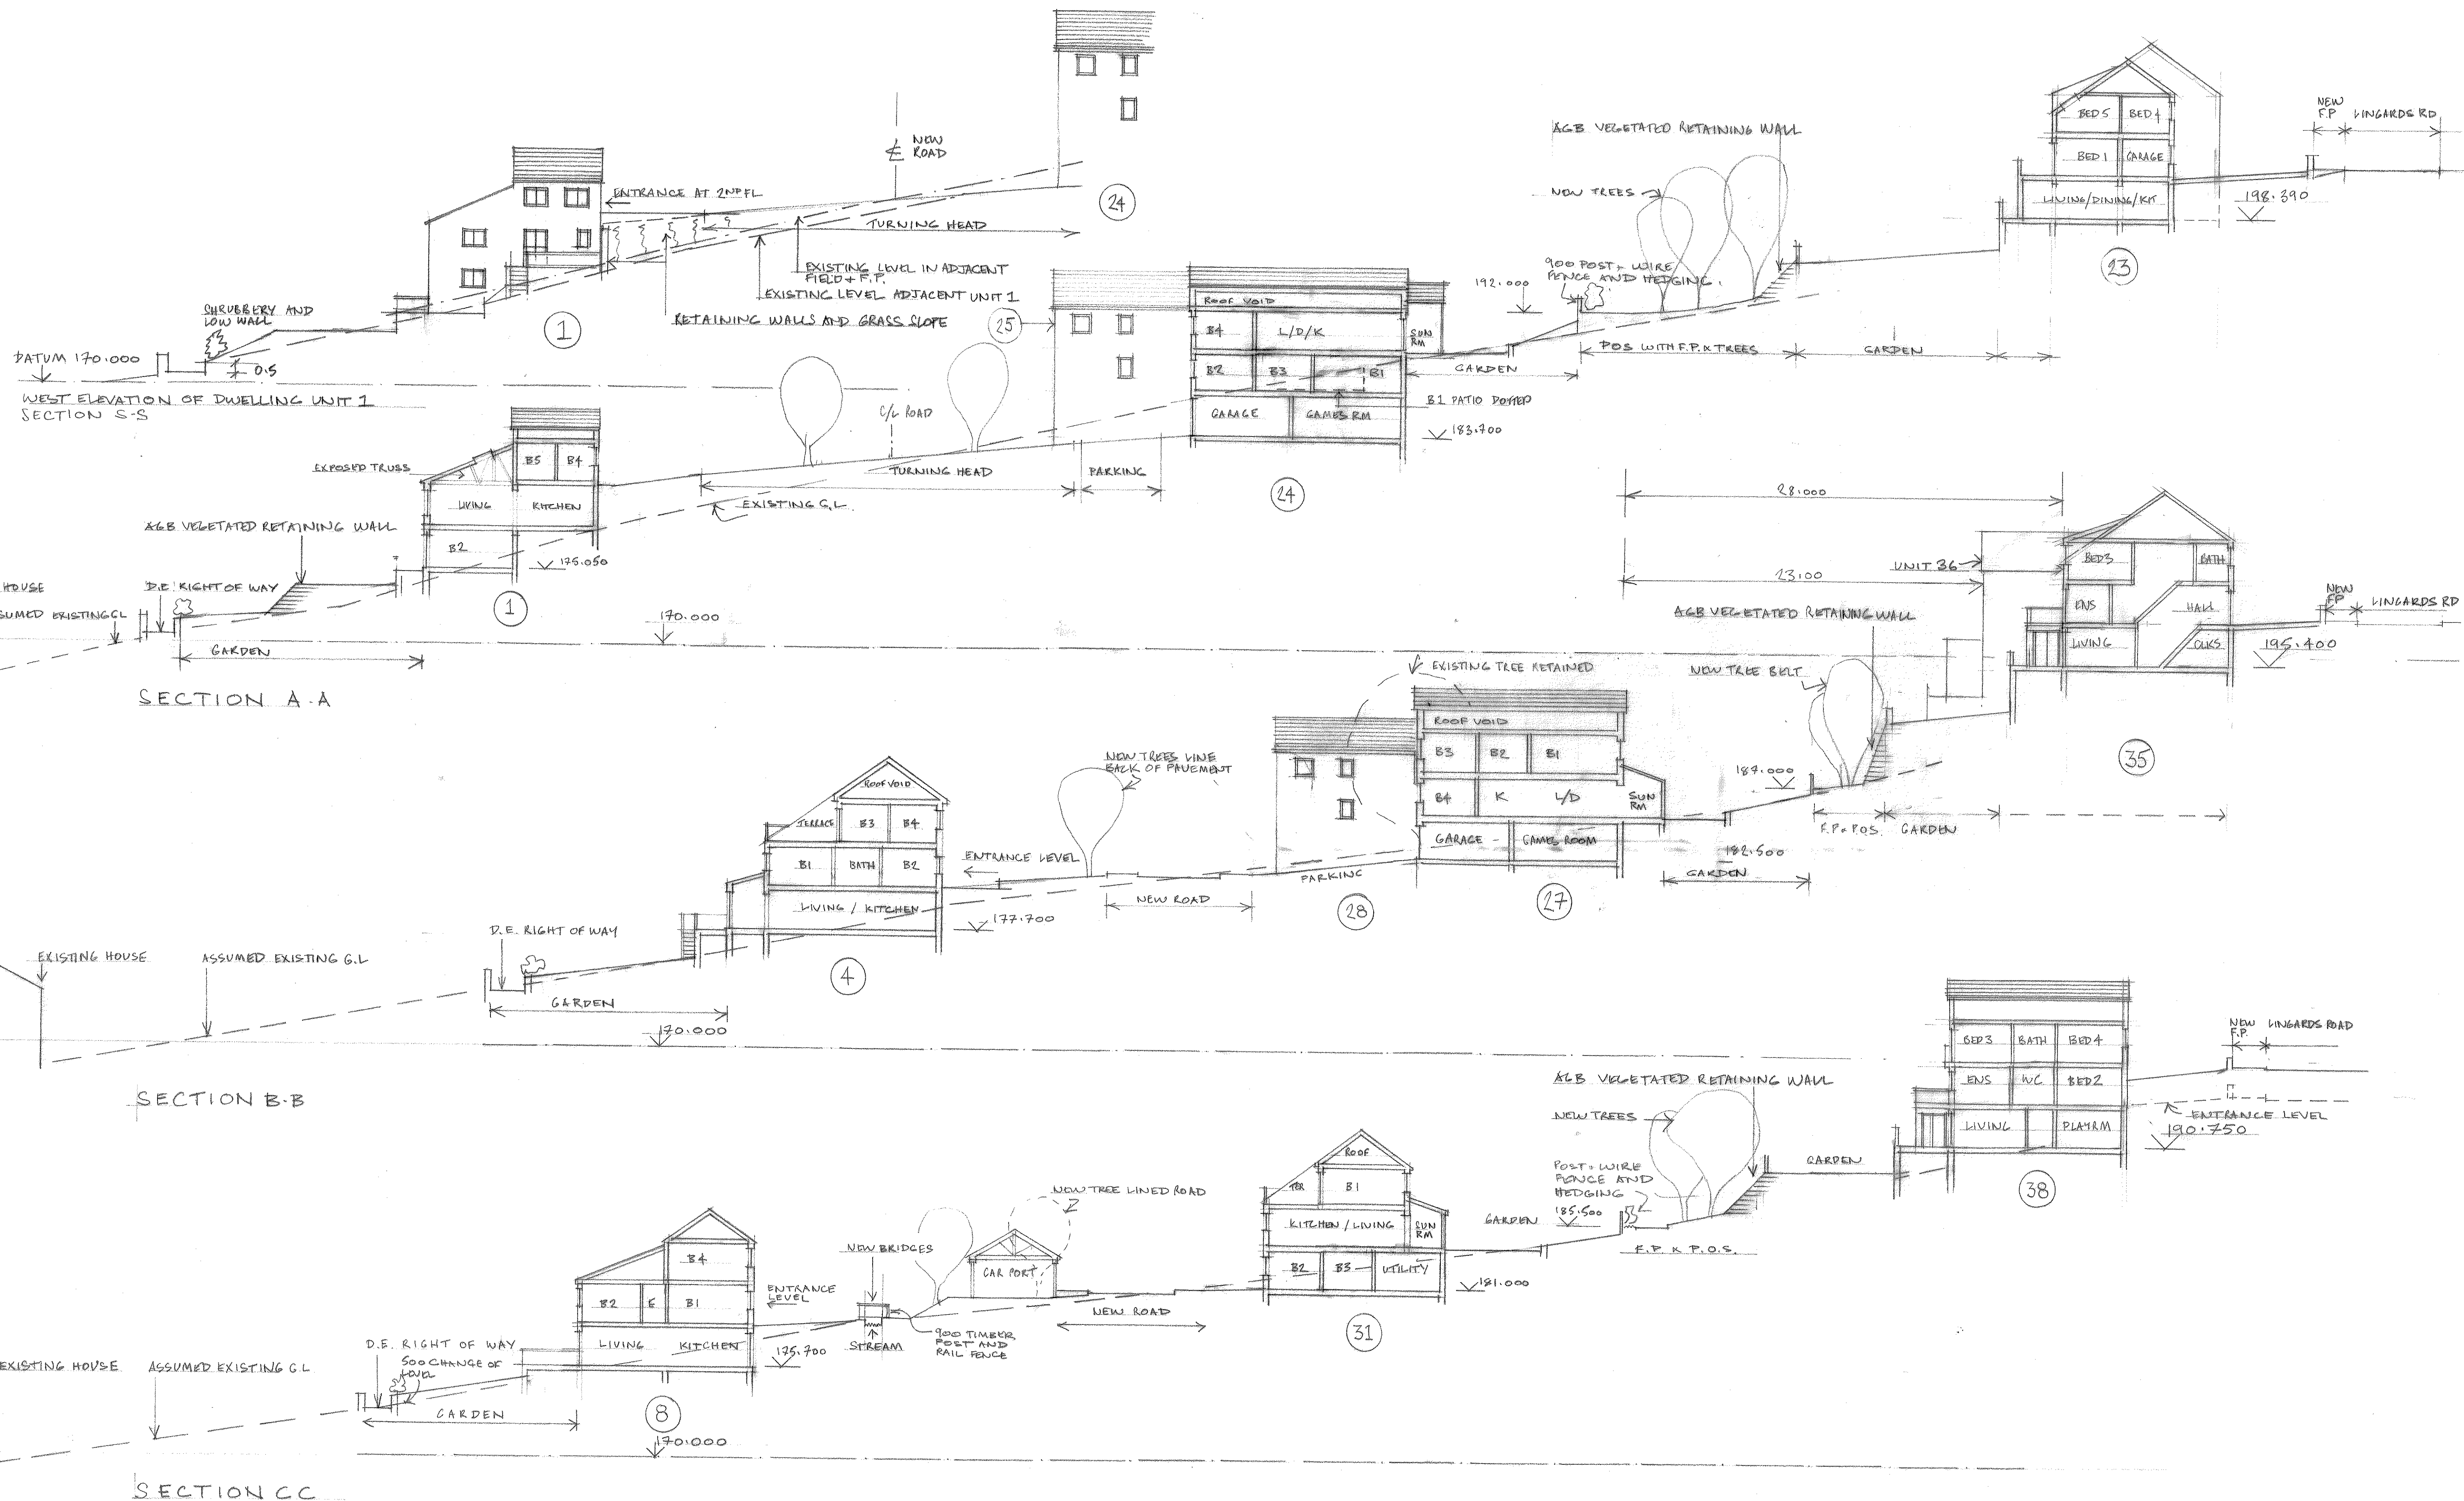


REV C 04/01/23 UNIT 43 AMENDED TO '23'
 REV B 21/01/22 ADDITIONAL DRAWING 43 ADDED
 REV A 13/03/22 AMENDED LG FLOORS, WALLS CHANGED, AREAS ONLY

Project	Housing at Lingards Road, Slaithwaite
Client	S B Homes Ltd
Drawing	SITE SECTIONS A, B, C
Scale	1:200
Date	13/10/2021
Dwg No	2019 572 53
Rev	C

William Best RIBA
 The Chapel House
 22 Pole Gate
 Scammonden
 West Yorkshire
 HD33FW
 Tel 01484 845896