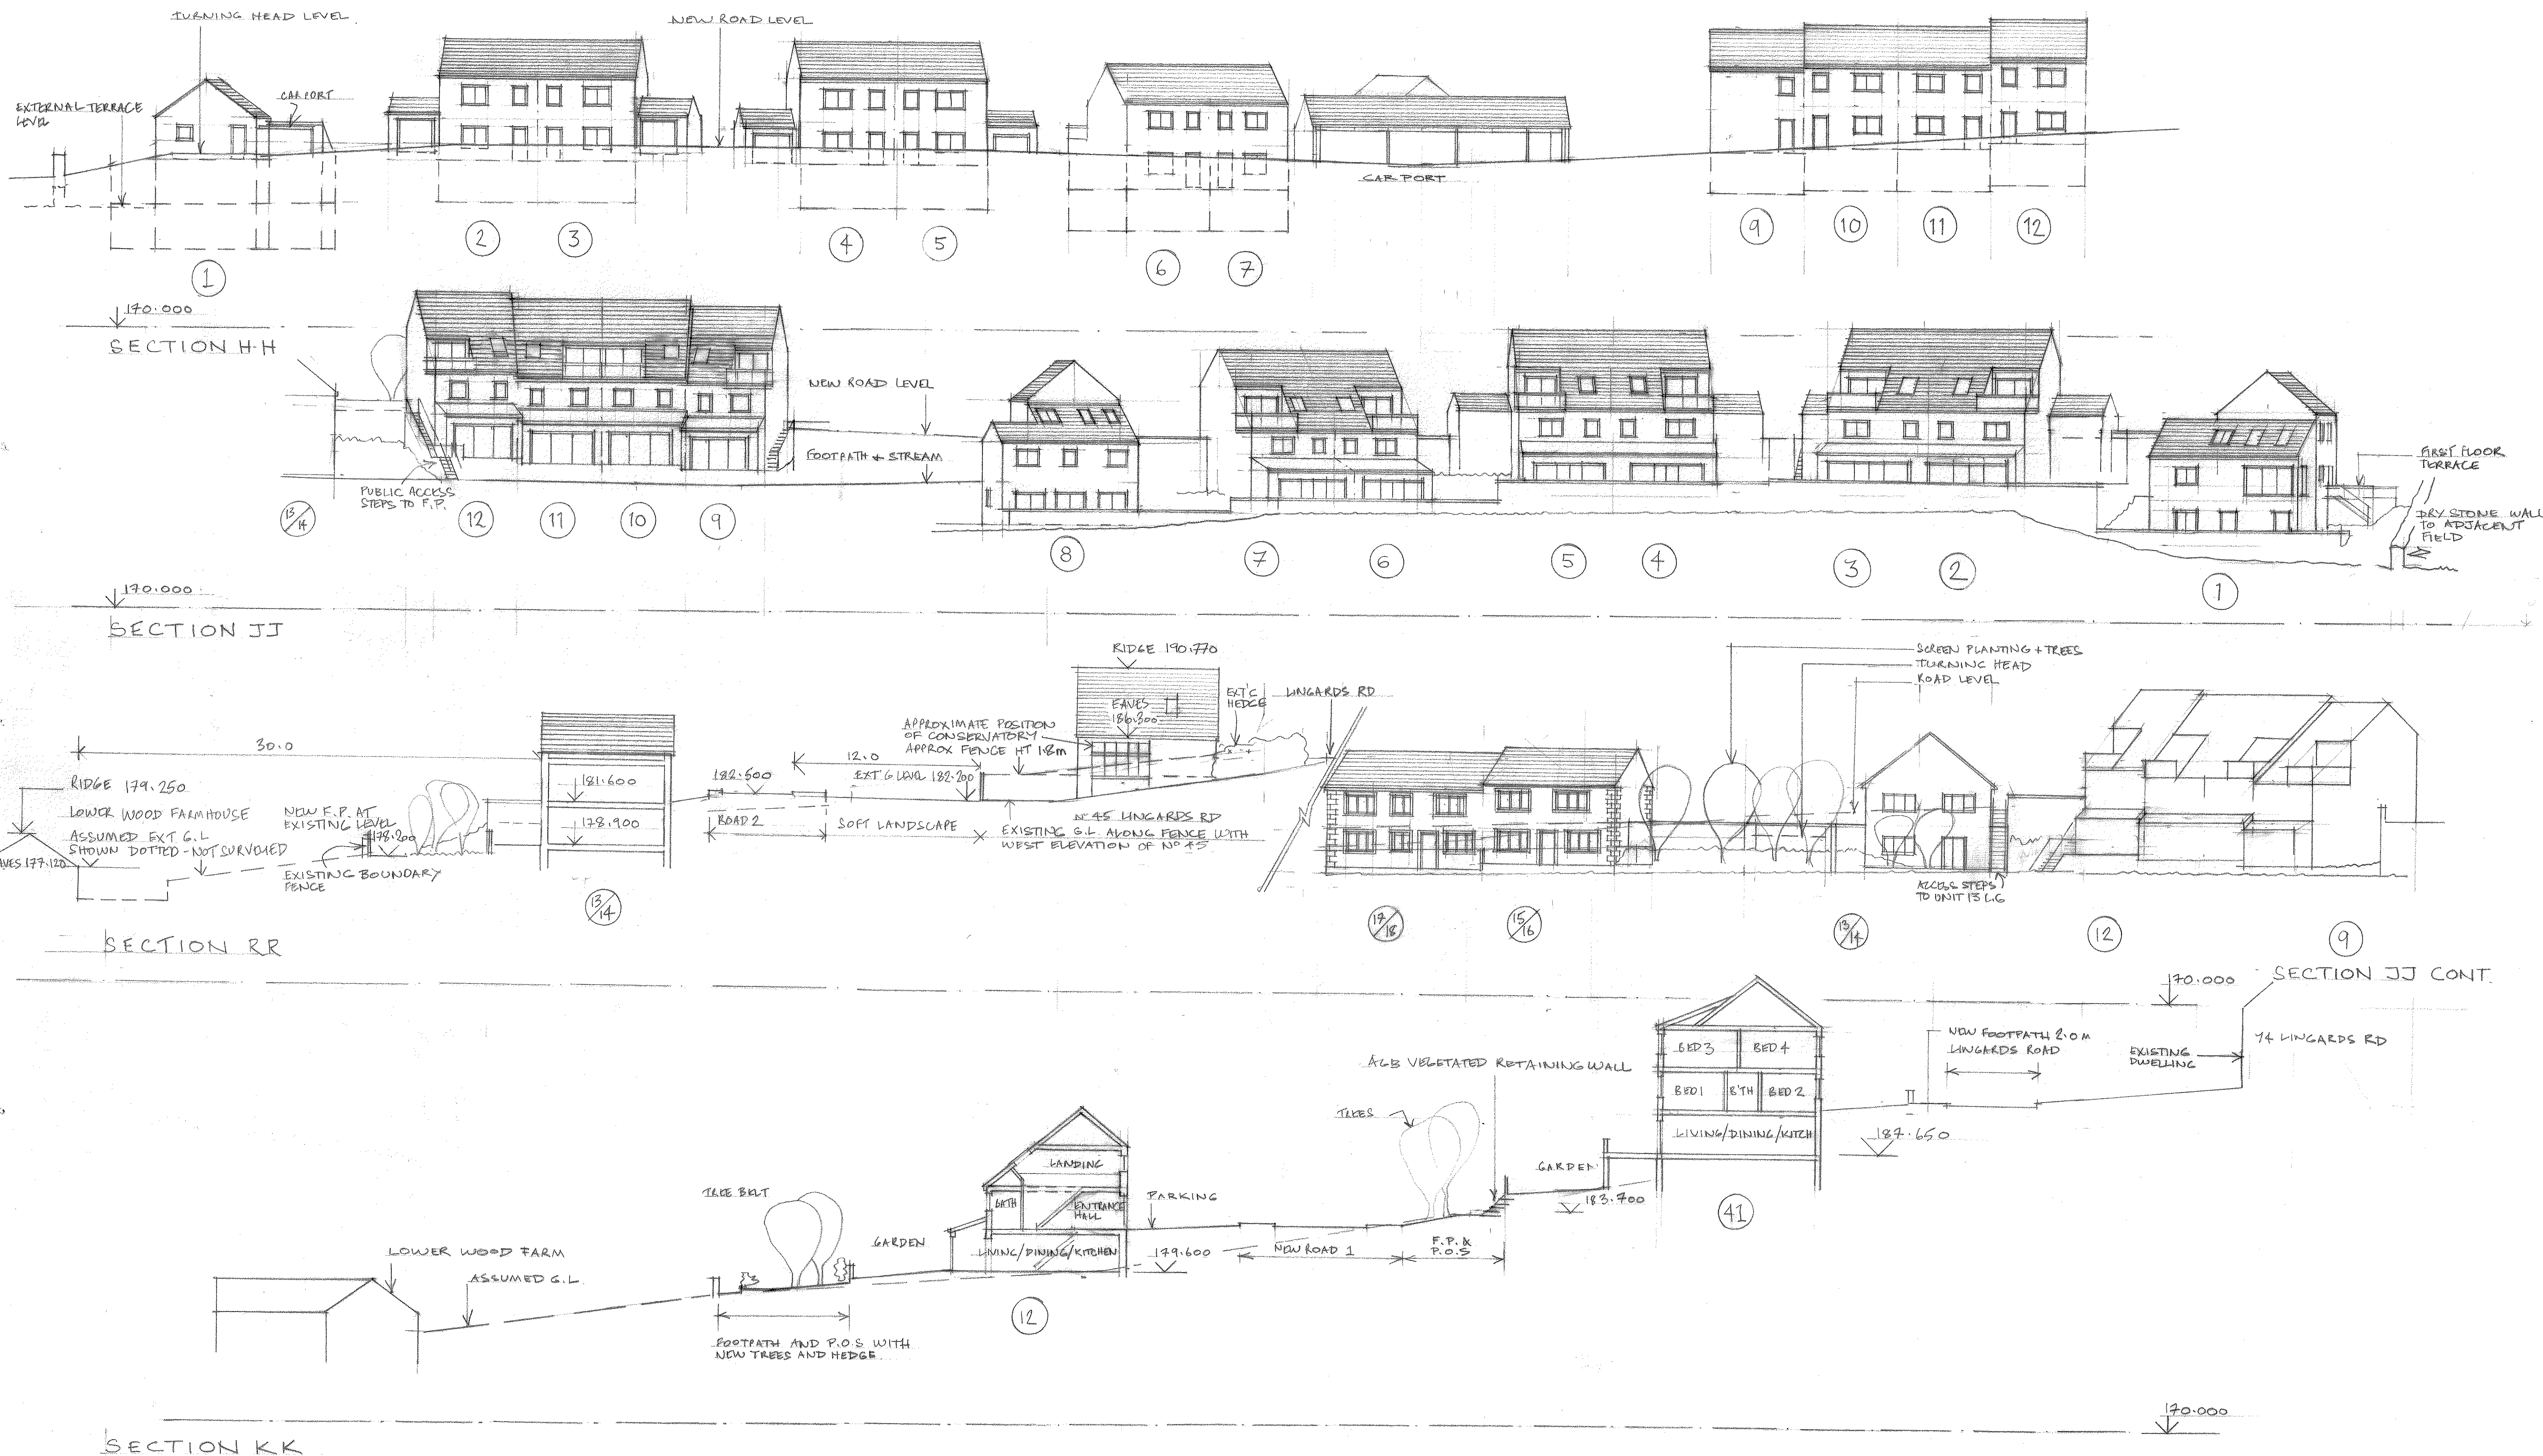


REV D 05/01/23 SECTION RR ADDED, ROAD + UNITS AMENDED
 REV C 23/11/22 LEVELS UNITS 17-20 LOWERED BY 300
 REV B 21/09/22 ADDITIONAL DWELLING 43 ADDED
 REV A GARAGES CORRECTED, AREAS OMITTED, LEVELS ADDED

Project	Housing at Lingards Road, Slaithwaite	William Best RIBA
Client	S B Homes Ltd	The Chapel House
Drawing	SITE SECTIONS H, J, K	22 Pole Gate
Scale	1:200	Scammonden
		West Yorkshire
Dwg No	2019 572 55	HD33FW
Rev	D	Tel 01484 845896