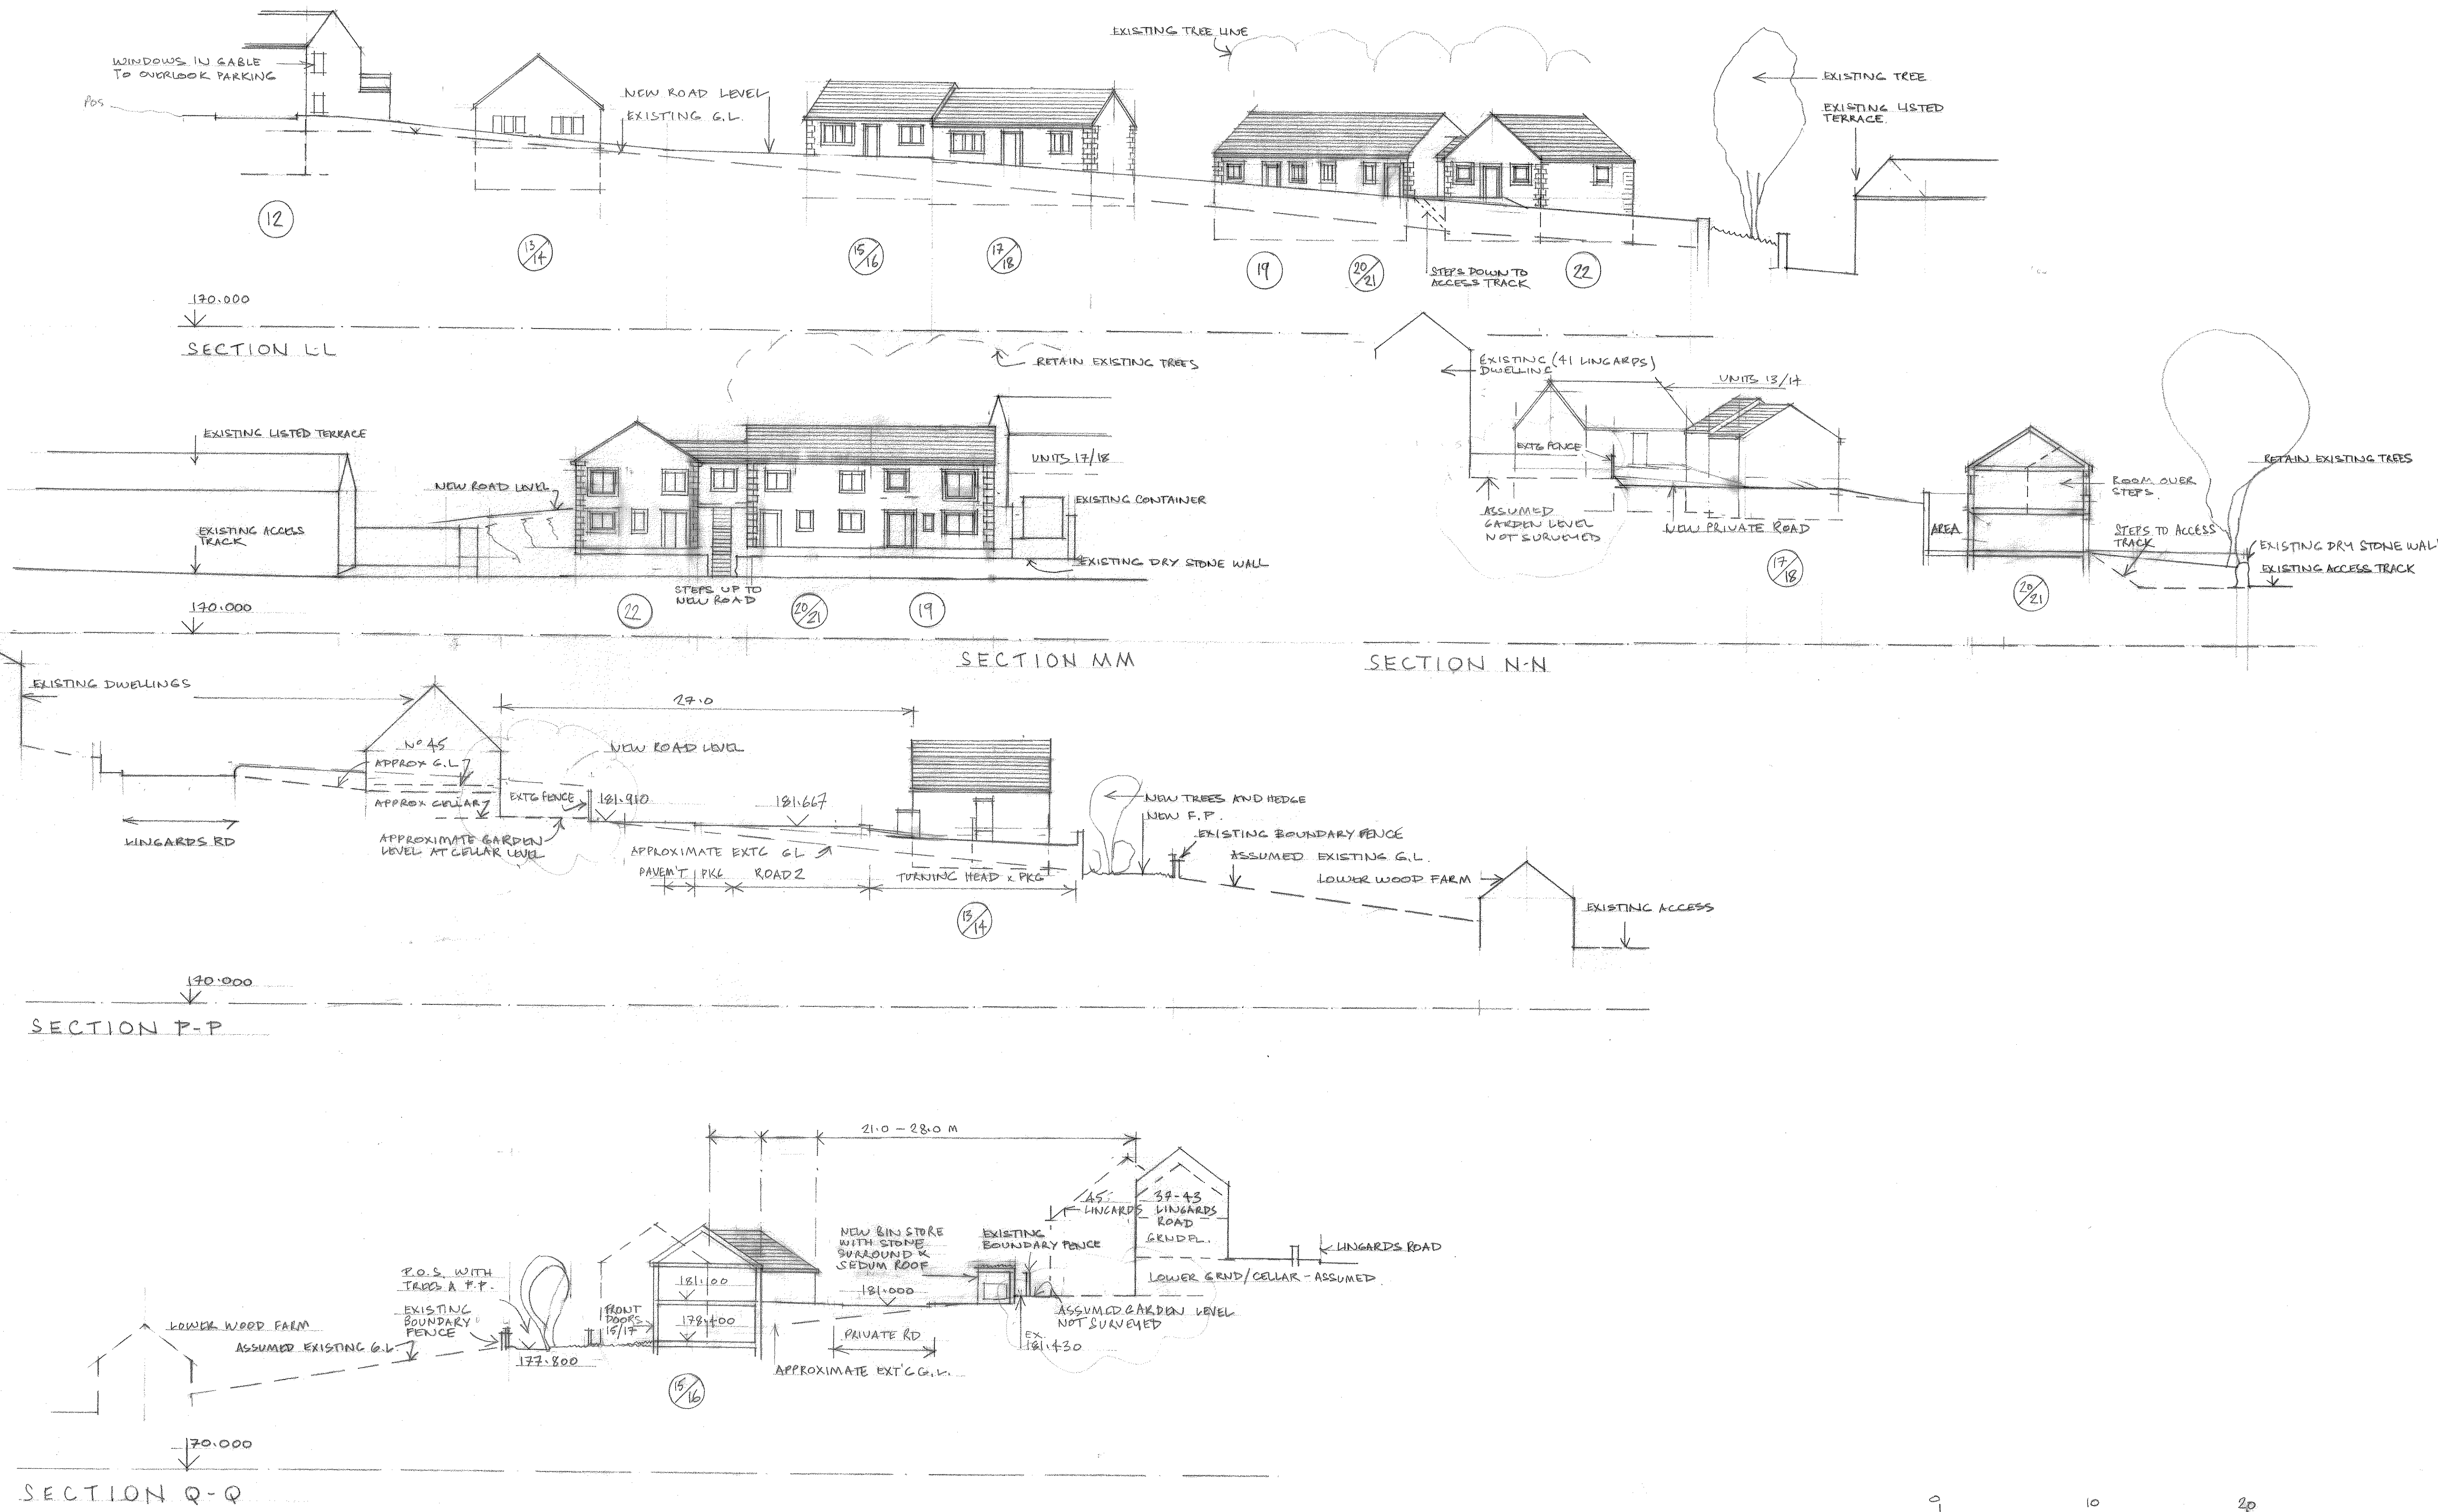


Project	Housing at Lingards Road, Slaithwaite	William Best RIBA
Client	S B Homes Ltd	The Chapel House
Drawing	SITE SECTIONS L, M, N, P, Q	22 Pole Gate
Scale	1:200	Scammonden
Dwg No	2019 572 56	West Yorkshire
Rev	D	HD33FW
		Tel 01484 845896