




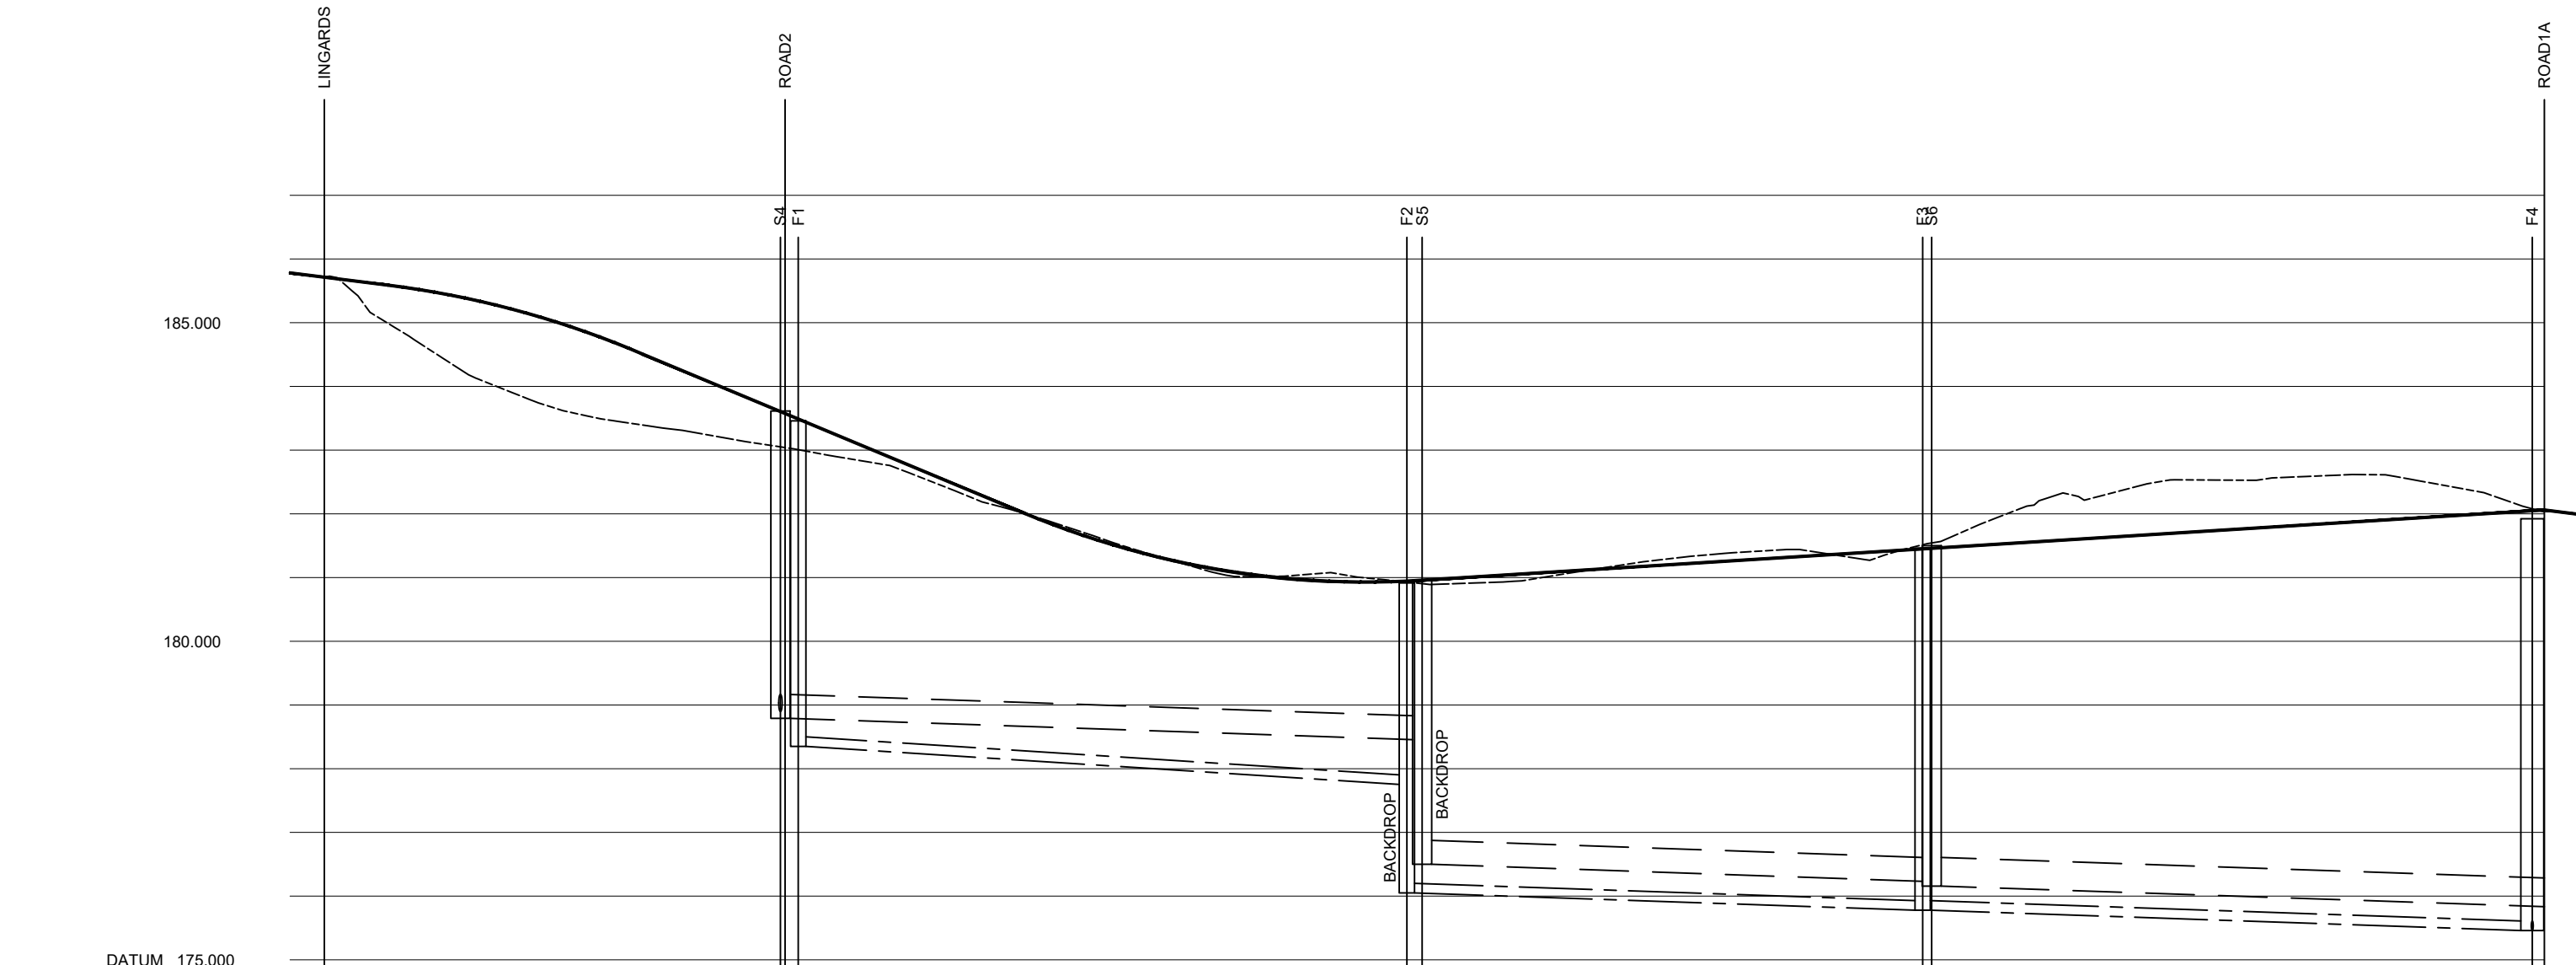


ROAD 1	
CHAINAGE										0.000	2.142	5.000	10.000	15.000	20.000	25.000	25.588	30.000	36.171	37.204	40.000	45.901	50.000	55.000	60.000	63.925	65.000	70.000	75.000	80.000	81.087	85.000	86.188	90.000	92.536	100.000	
EXISTING GROUND LEVEL										185.713			184.346					183.243					182.322							181.038									181.140	
ALIGNMENT LEVEL										185.714		185.589		185.428		185.194		184.886		184.506		184.090		183.243						182.006		181.650		181.333		181.116		180.979		180.921		180.919		180.944		181.006		181.003	</

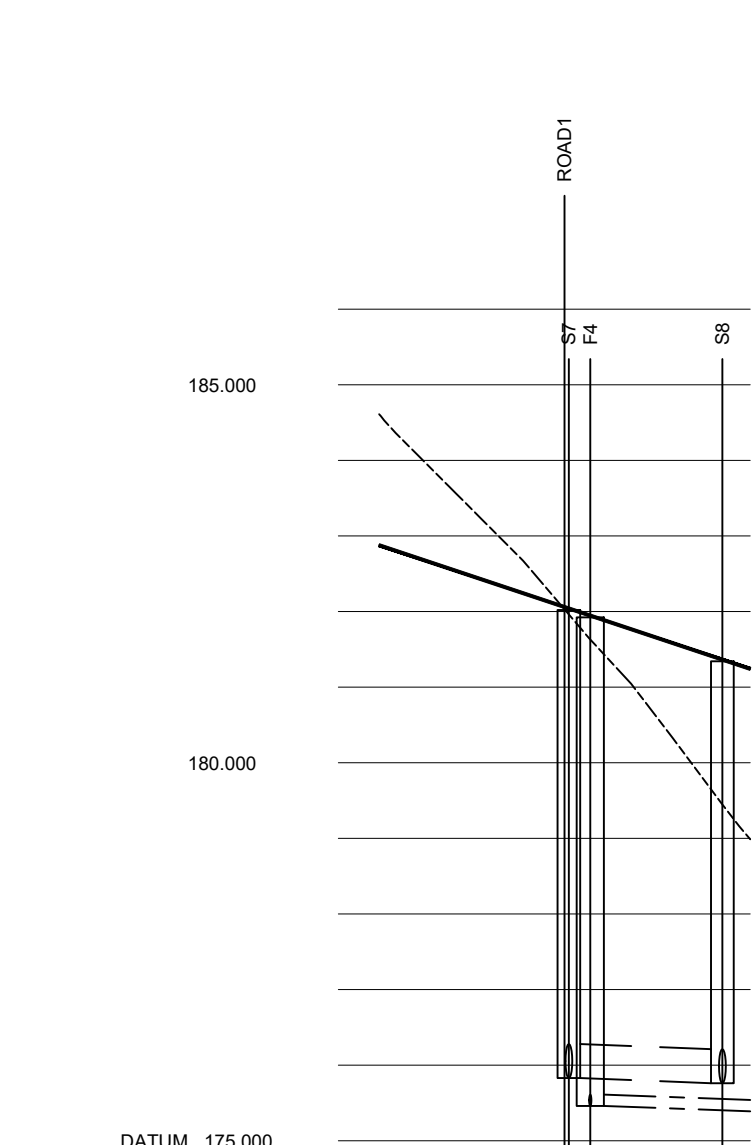


CHAINAGE	0.000	10.000	12.261	13.284	20.000	22.701	24.542
EXISTING GROUND LEVEL	184.611	182.560			180.171		178.987
ALIGNMENT LEVEL	182.877	182.211			181.544	181.241	178.987
VERTICAL ALIGNMENT	G= -6.667% 1: -15.0						
HORIZONTAL ALIGNMENT							
STORMWATER COVER LEVEL		182.020			181.342		
STORMWATER INVERT		175.829			175.761		
STORMWATER DETAILS		Pipe 1.006 Dia 450 Circular CONC 1 in 149					
STORMWATER LENGTHS		10.154					
FOULWATER COVER LEVEL		181.923					
FOULWATER INVERT		175.460					
FOULWATER DETAILS		Pipe 1.003 Dia 150 Circular CLAY 1 in 150					
FOULWATER LENGTHS		12.312					

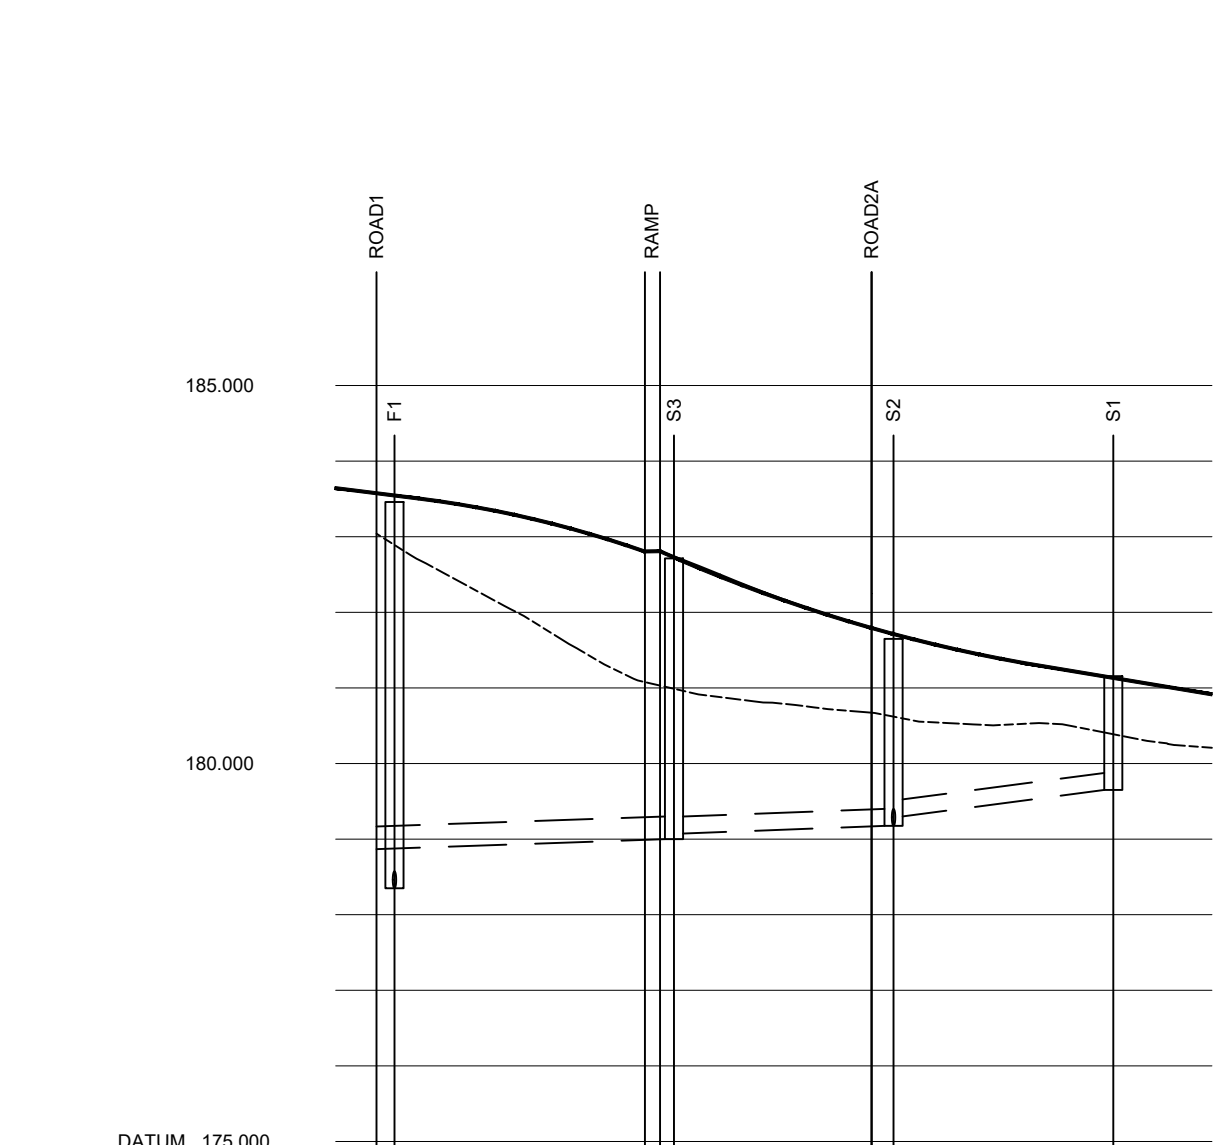

ROAD2																		
CHAINAGE	-2.750	0.025	5.000	5.700	10.000	15.000	16.000	19.975	25.000	27.101	28.000	30.000	35.000	40.000	45.977	50.000	52.502	
EXISTING GROUND LEVEL	183.040	182.699			181.579		180.867							180.524		180.244	180.208	
ALIGNMENT LEVEL	183.575	183.506	183.345		183.111	182.805	182.808	182.500	182.113	181.790	181.530		181.332			180.998	180.915	
VERTICAL ALIGNMENT	G= -2.500% 1: -40.0 L= 20.000 VERTICAL CURVE +8.333% 1: -12.0 KF= 4.0 L= 20.000 G= -3.333% 1: -30.0																	
HORIZONTAL ALIGNMENT	R= 22.500																	
STORMWATER COVER LEVEL						182.713						181.640	181.155					
STORMWATER INVERT						178.999	179.074						179.175	179.300	179.650			
STORMWATER DETAILS	Pipe 1.002 Dia 300 Circular CLAY 1 in 150					Pipe 1.001 Dia 225 Circular CLAY 1 in 151					Pipe 1.000 Dia 225 Circular CLAY 1 in 43							
STORMWATER LENGTHS	20.104					15.212					15.000							
FOULWATER COVER LEVEL	183.459																	
FOULWATER INVERT																		
FOULWATER DETAILS																		
FOULWATER LENGTHS																		

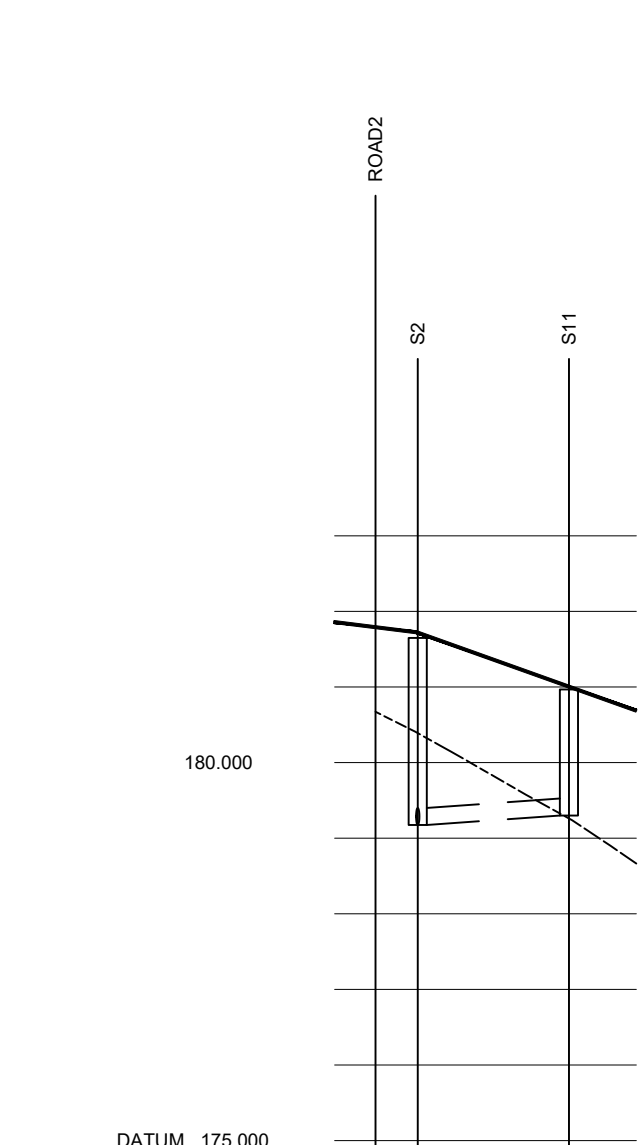

CHAINAGE	-2.750	0.000	10.000	14.500
EXISTING GROUND LEVEL	182.672	180.395		175.664
ALIGNMENT LEVEL	181.722		181.008	180.867
VERTICAL ALIGNMENT	G= -7.143% 1: -14.0			
HORIZONTAL ALIGNMENT				
STORMWATER COVER LEVEL		181.649		180.967
STORMWATER INVERT		175.175		175.300
STORMWATER DETAILS		Pipe 2.000 Dia 225 Circular CLAY 1 in 80		
STORMWATER LENGTHS		10.000		

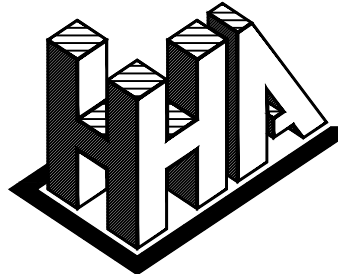

Haigh Huddleston & Associates

Civil Structural Engineering Consultants

Firth Buildings, 99 - 101 Leeds Rd, Dewsbury, WF12 7BU t 01924 464342 f 01924 450662
e trevor.haigh@haighhuddleston.co.uk

Client
SB HOMES

Project
LINGARD ROAD, SLAITHWAITE

Detail
ROAD LONG SECTIONS

Dwn HH Chkd Date JUL-22 Scale 1:500hor Dwg No. E19/7567/005B 1:100ver@A1

Rev B Road 2 / 2A updated to suit latest planning layout rev N
Rev A Road 2 / 2A updated to suit latest planning layout

23.01.23 HH
23.11.22 HH