

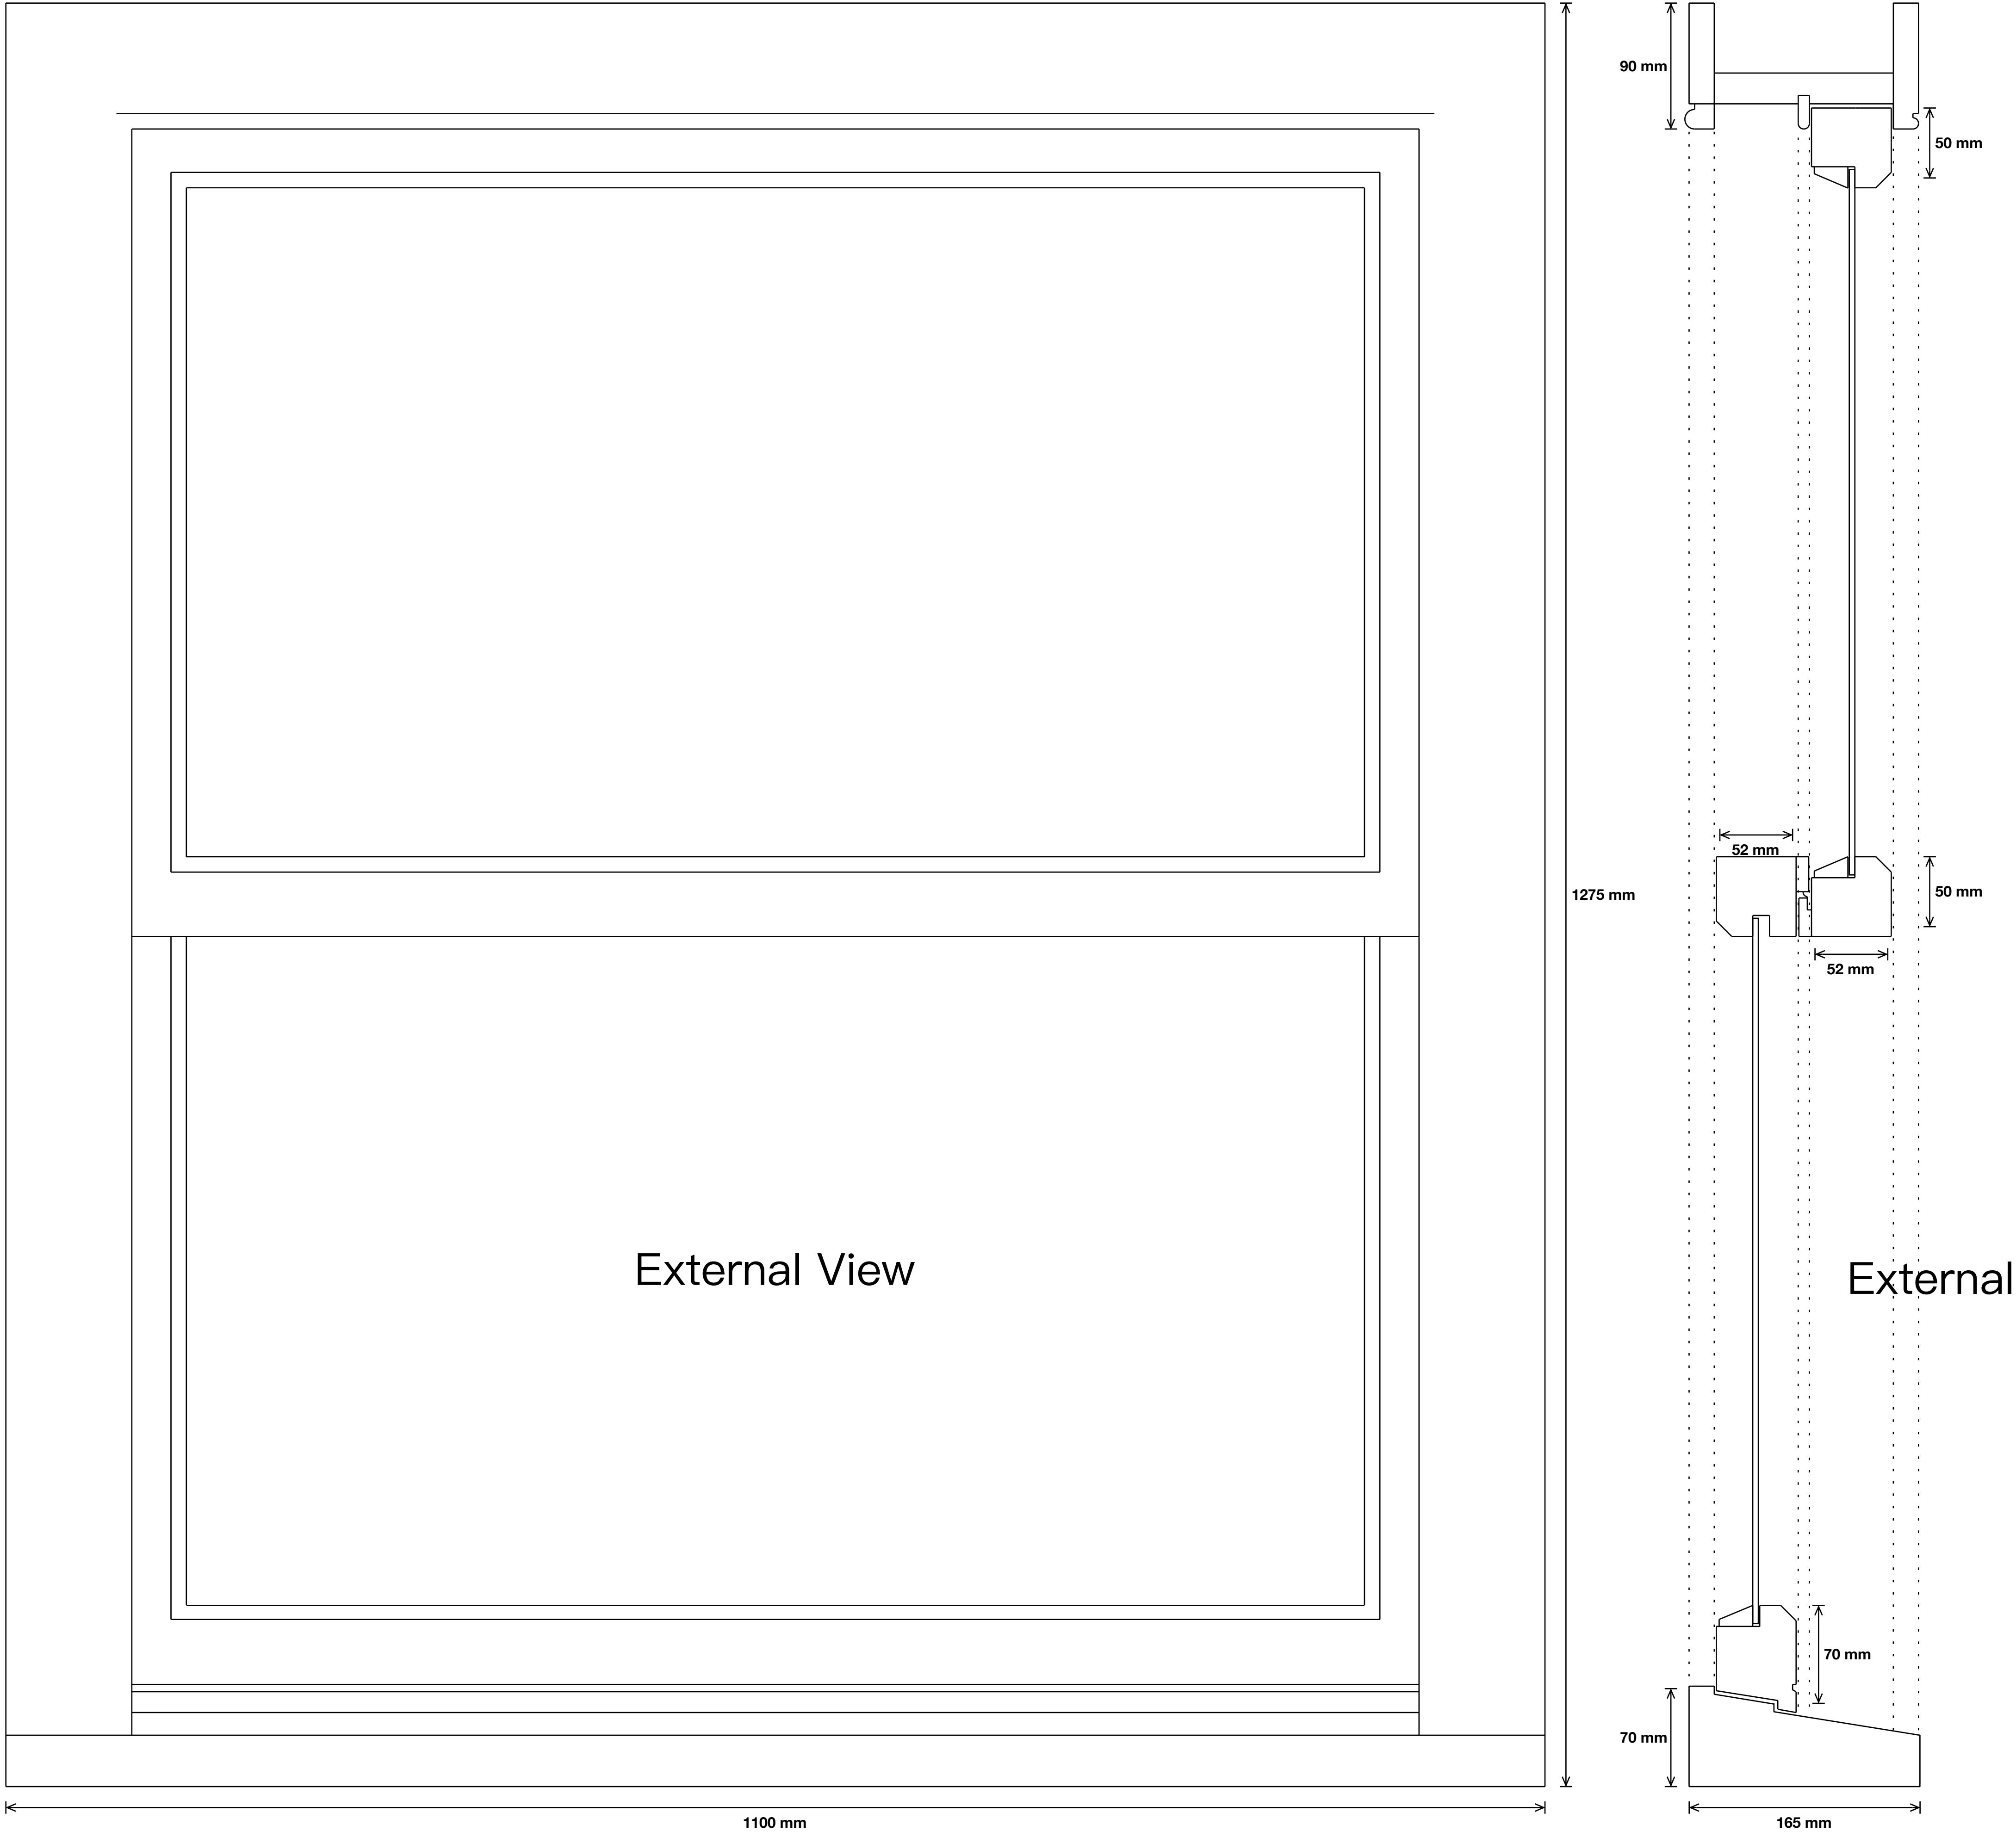


Existing Window

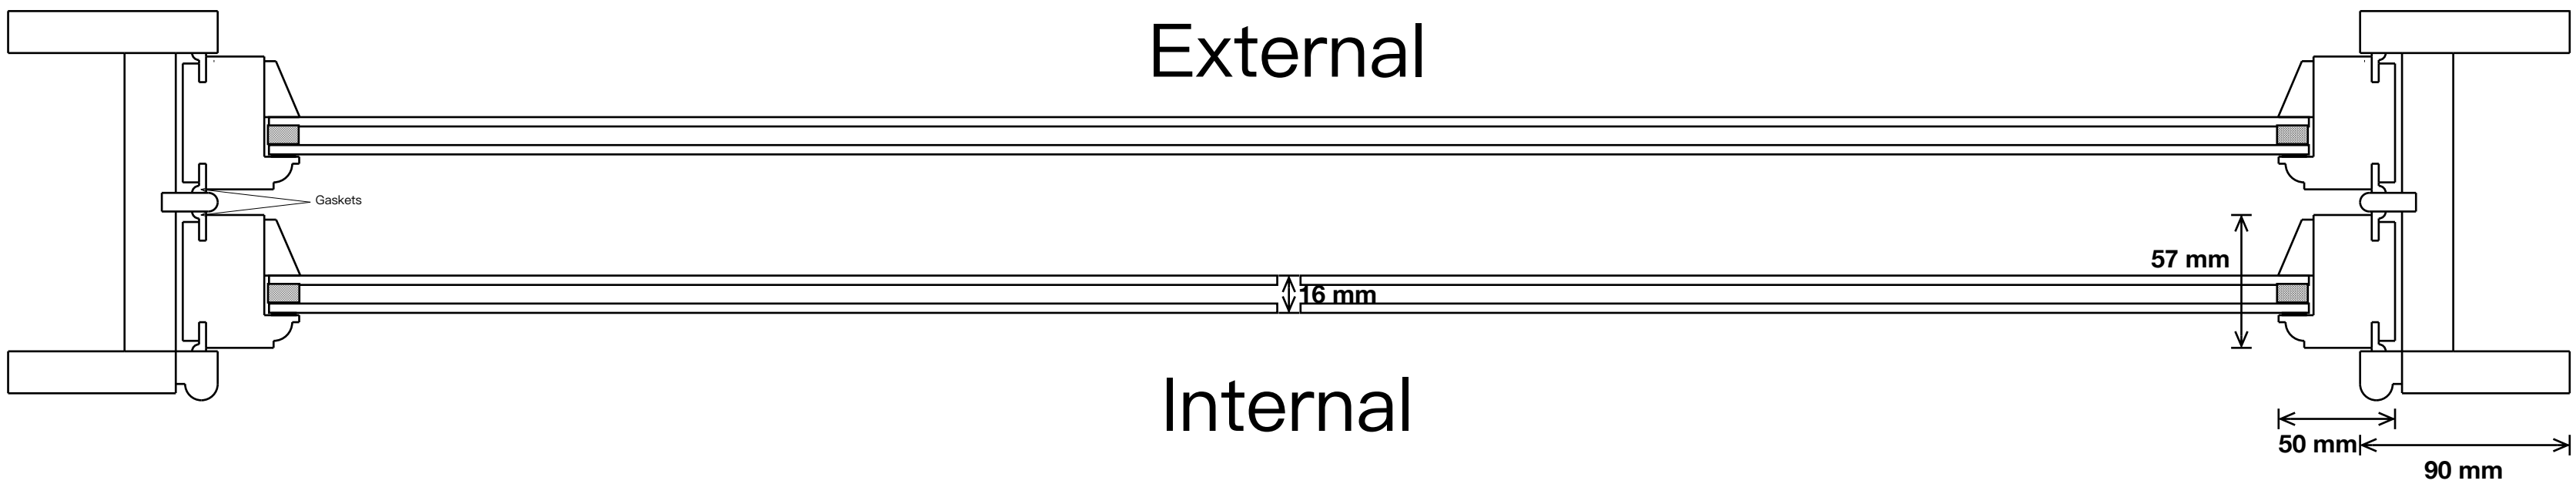

Proposed Window

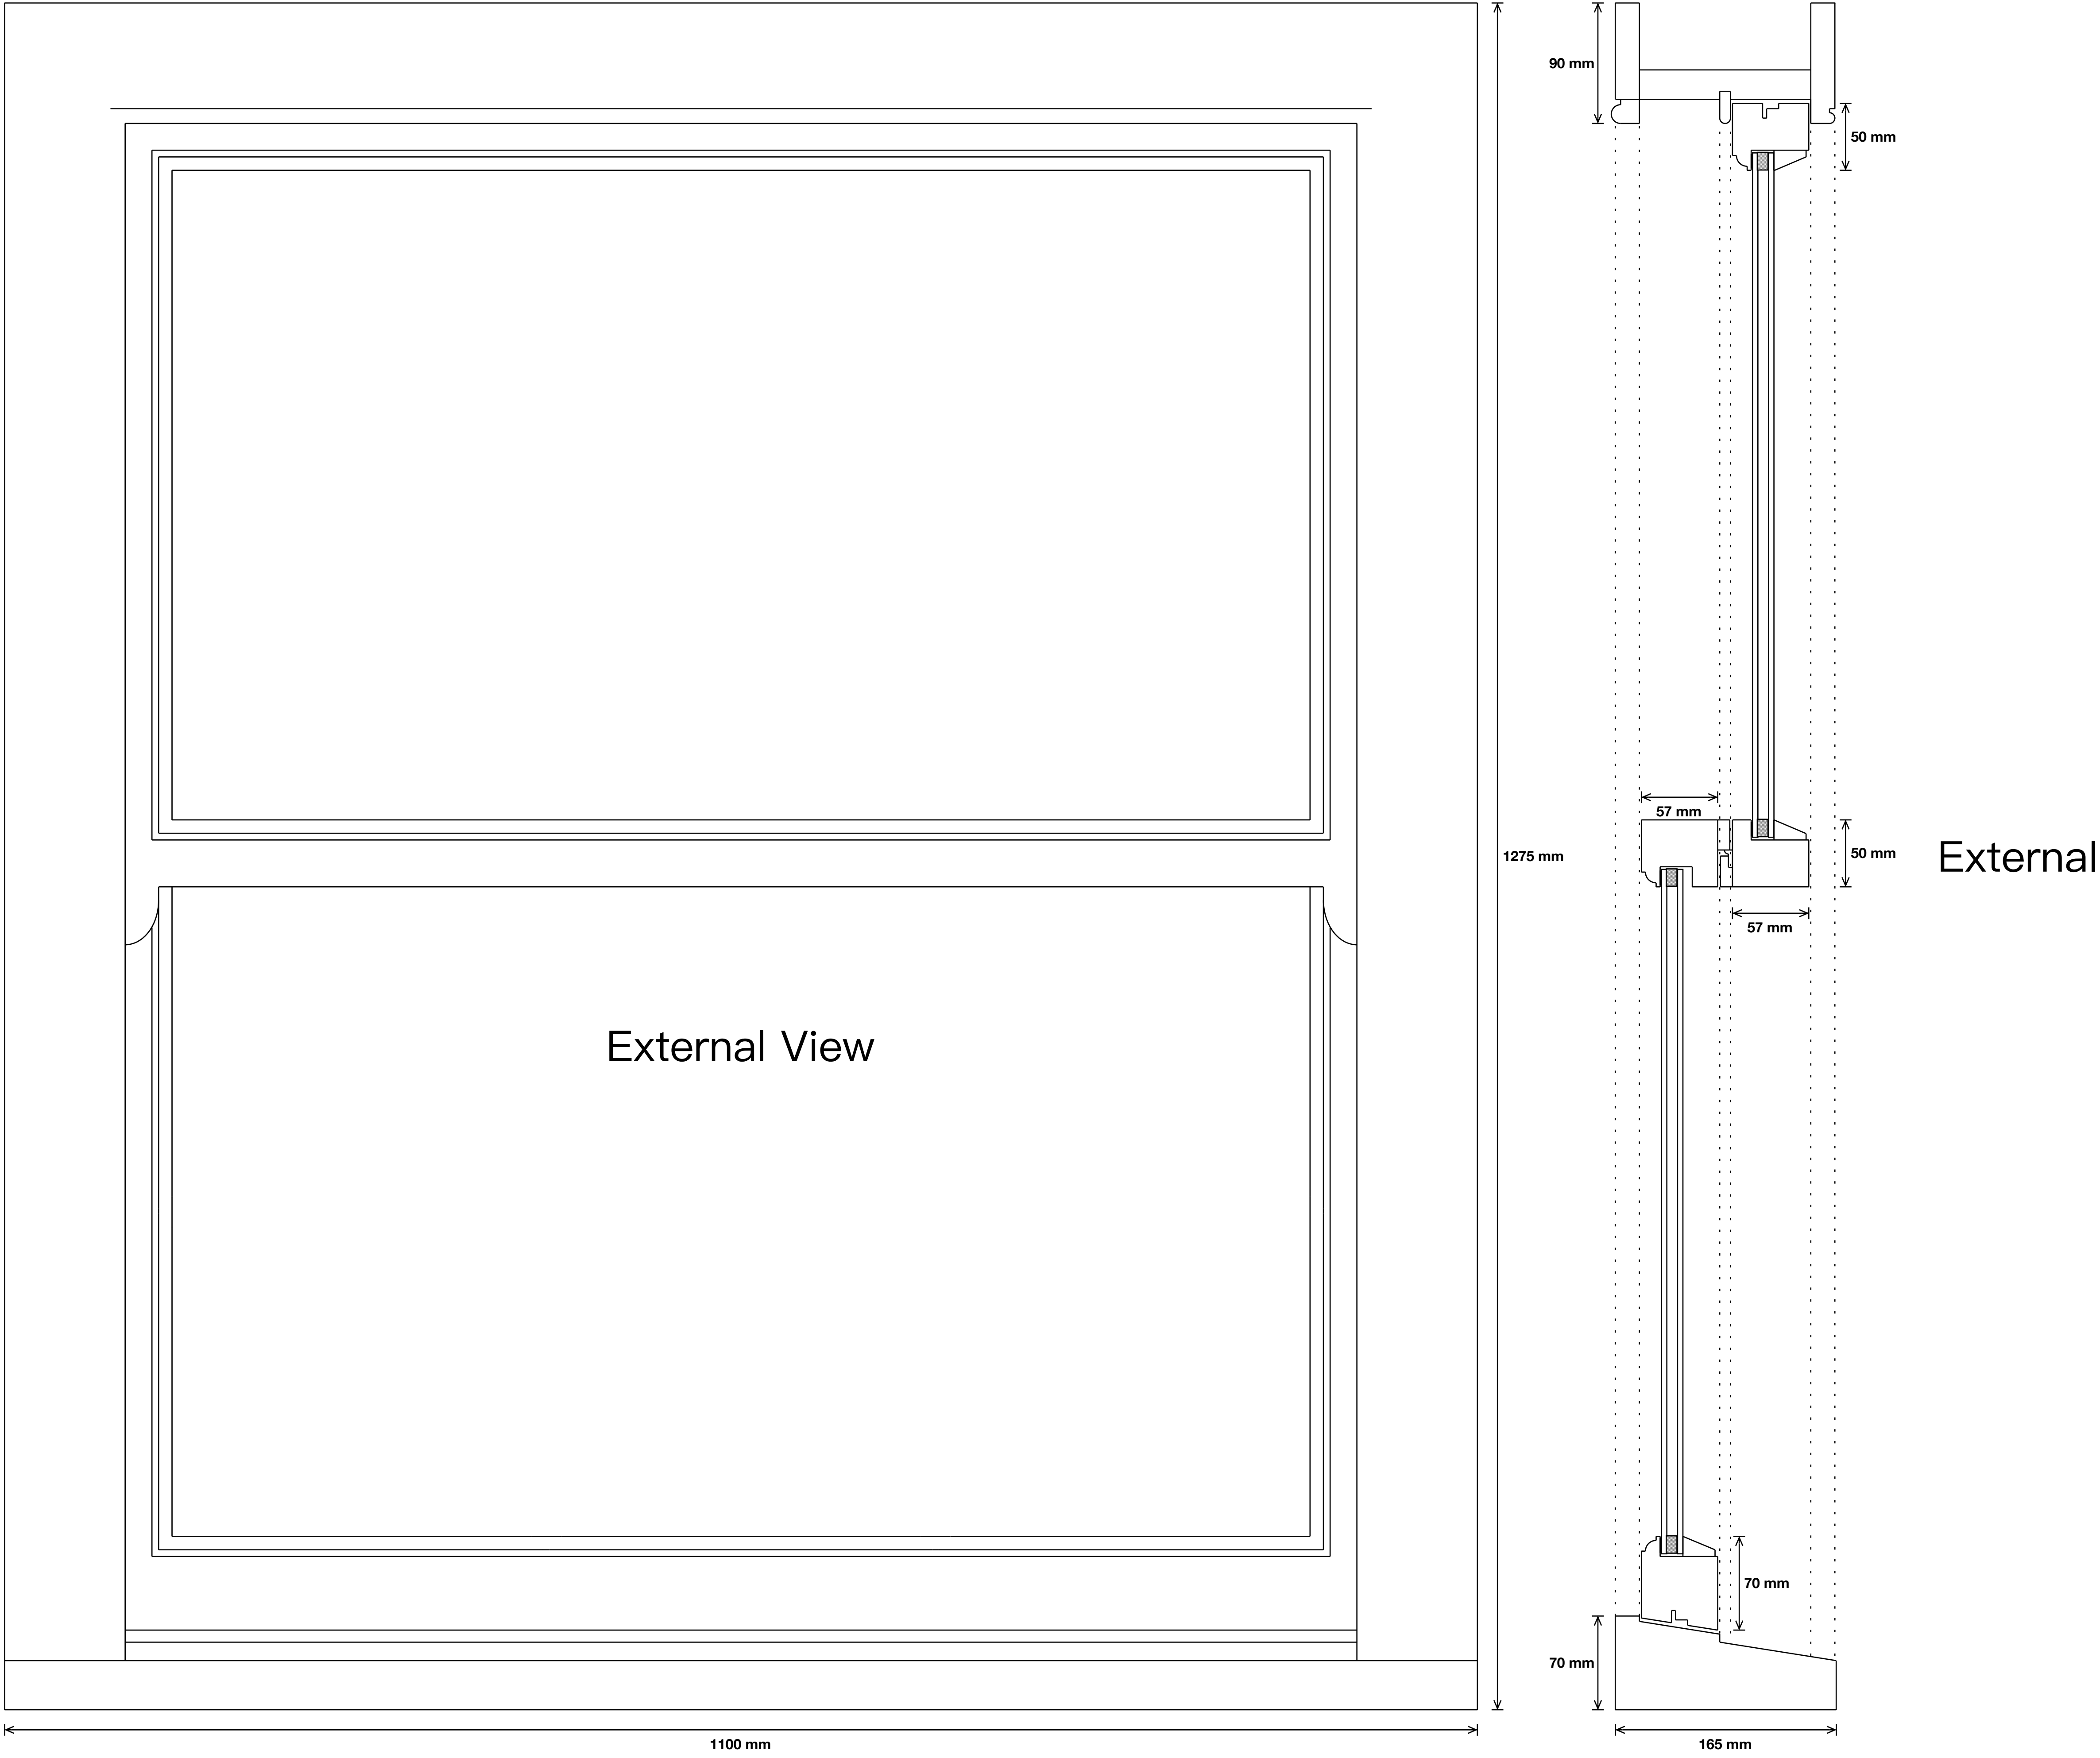

Agent: Hall and Collins Ltd T/A Collins and Hall
Client: Mr Gerard Garvey
Ref: CH1352
Scale: 1 : 2.5