


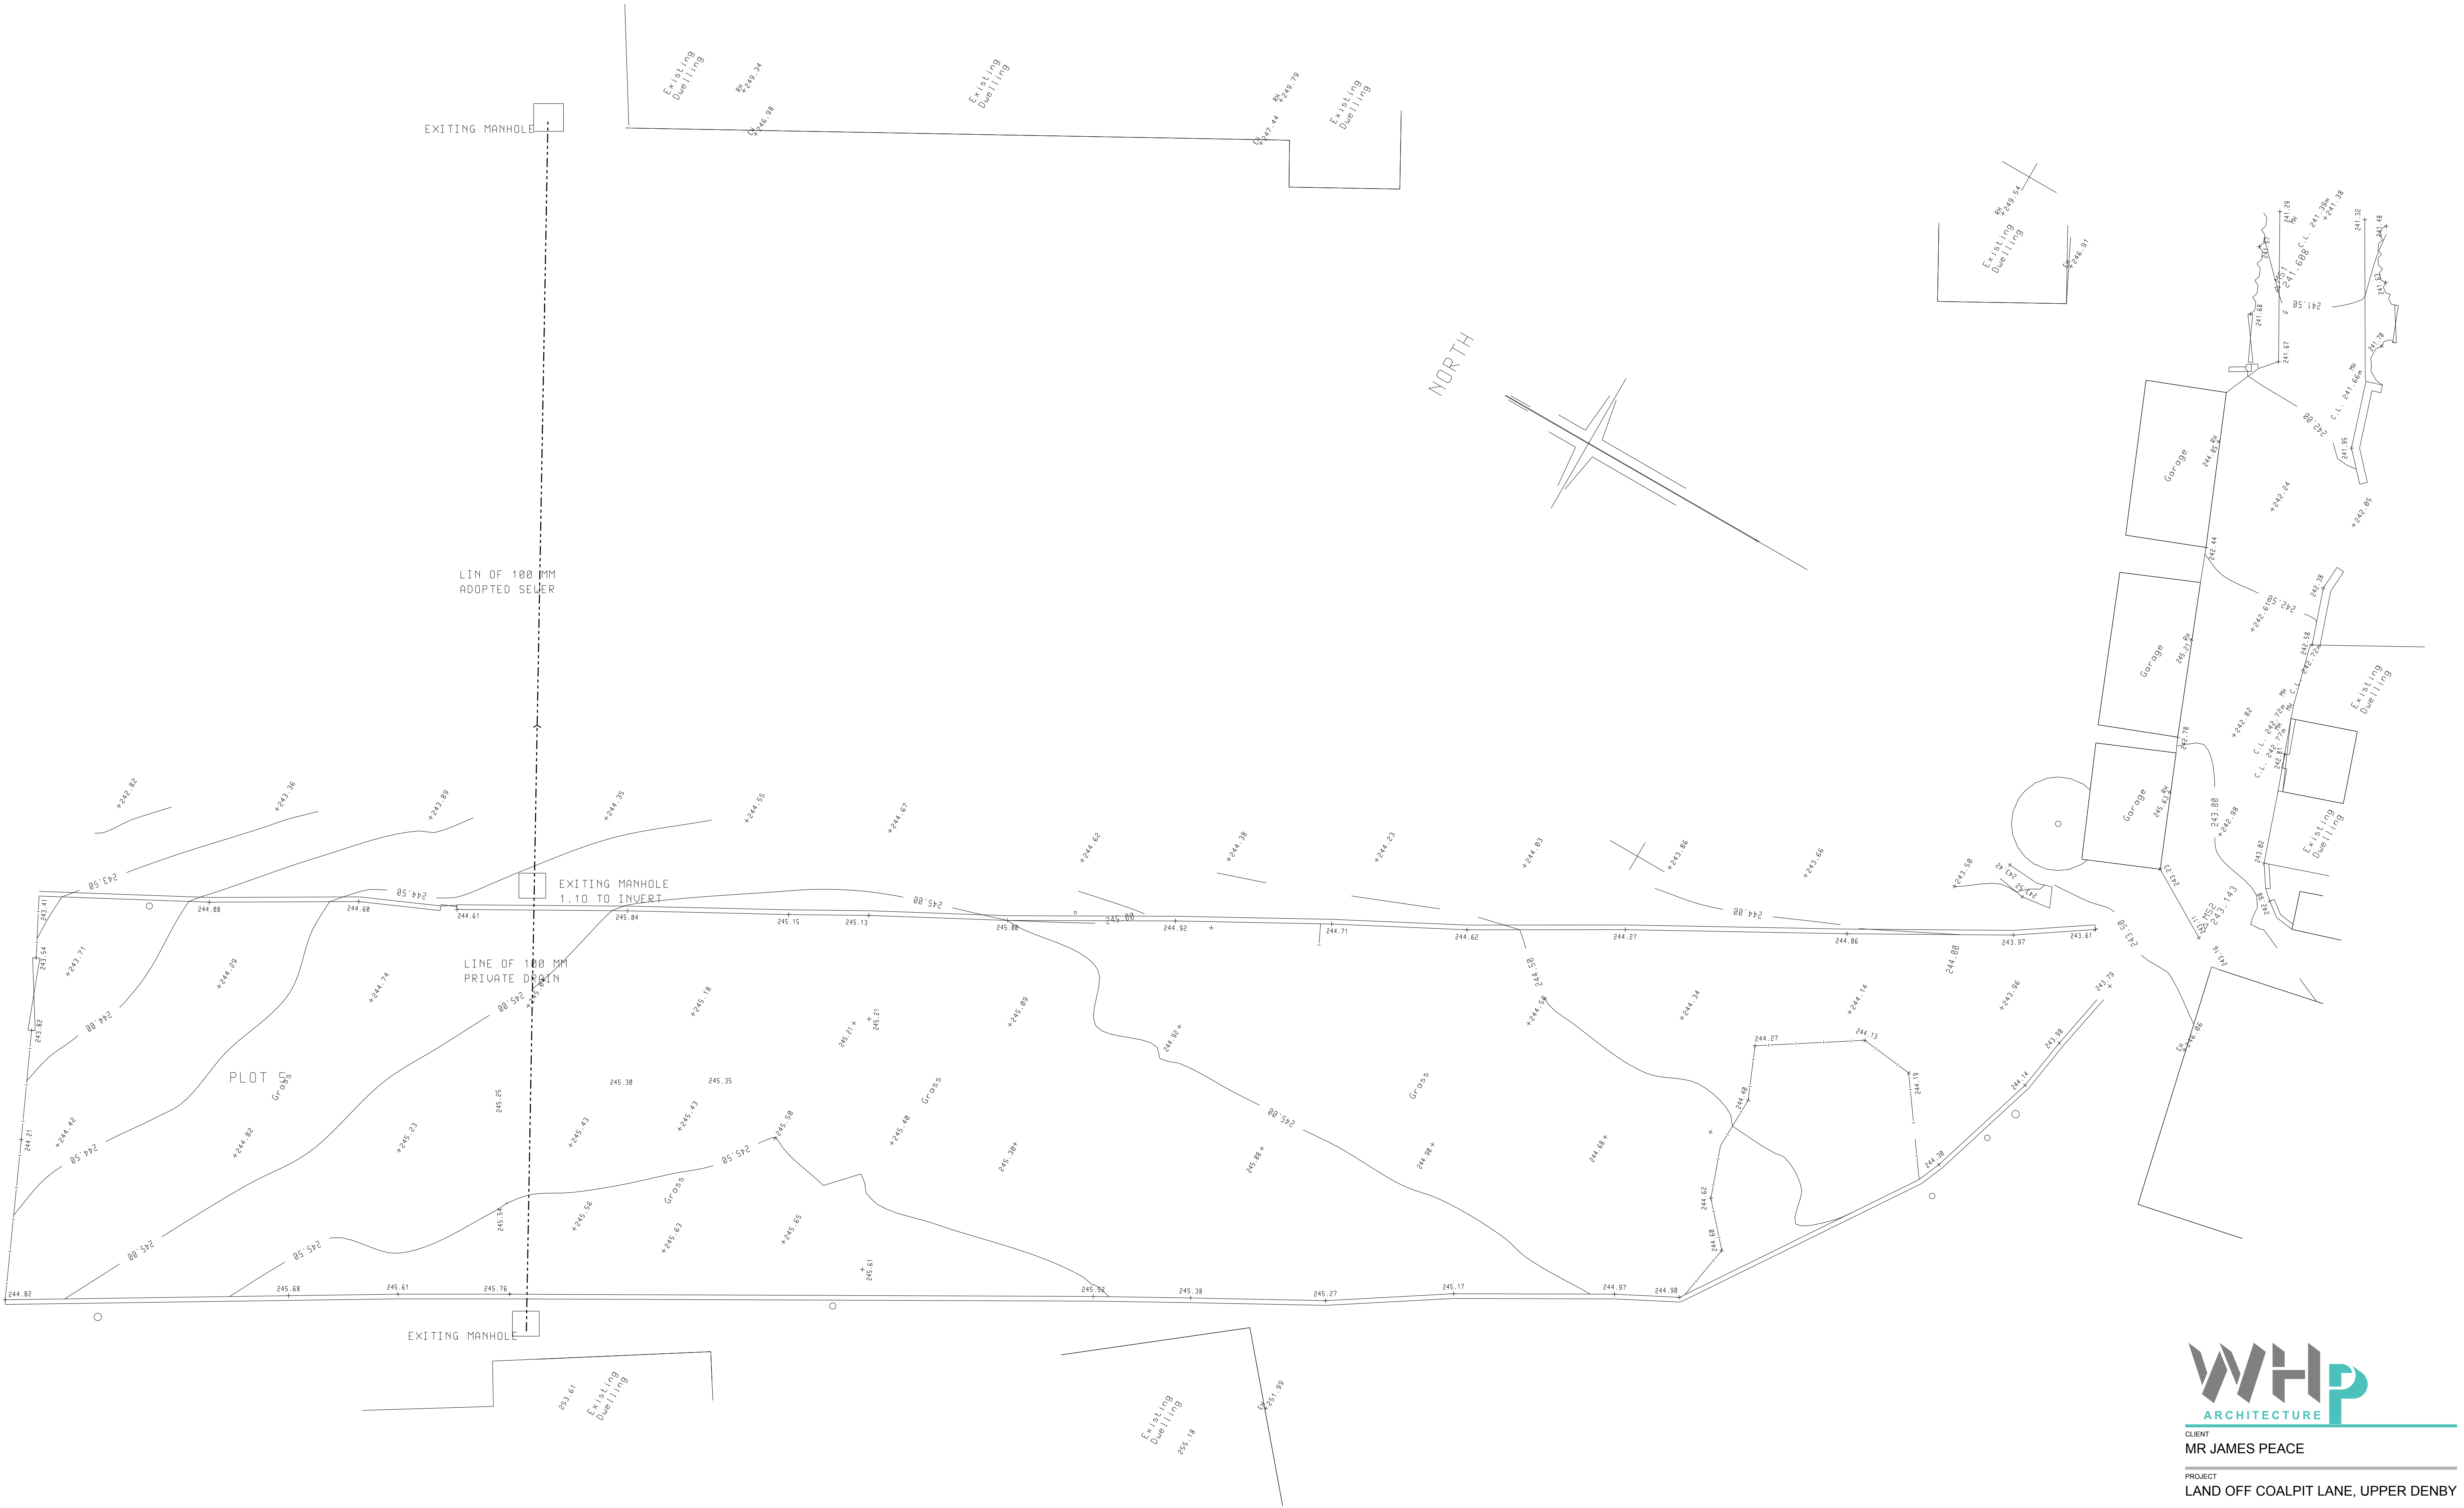

CLIENT				
MR JAMES PEACE				
PROJECT				
LAND OFF COALPIT LANE, UPPER DENBY				
DRAWING TITLE				
TOPOGRAPHICAL SURVEY				
JOB NO	DRG NO	REV	SCALE @ A1	DATE
4081	03	-	1:200	11 12 19

This drawing is the property and copyright of WHP Residential Ltd, Shepley, Huddersfield
tel: 01484 602377, fax: 01484 602322, email: enquiries@whepponresidential.co.uk
and must not be amended or reproduced without written consent.
Do not scale. Use only figured dimensions, and report any anomalies.