

A

B

C

D

E

F

A





B

C

D

E

F

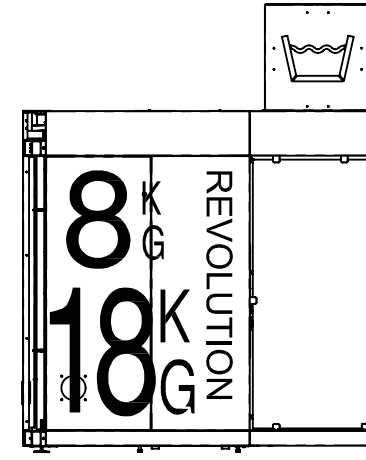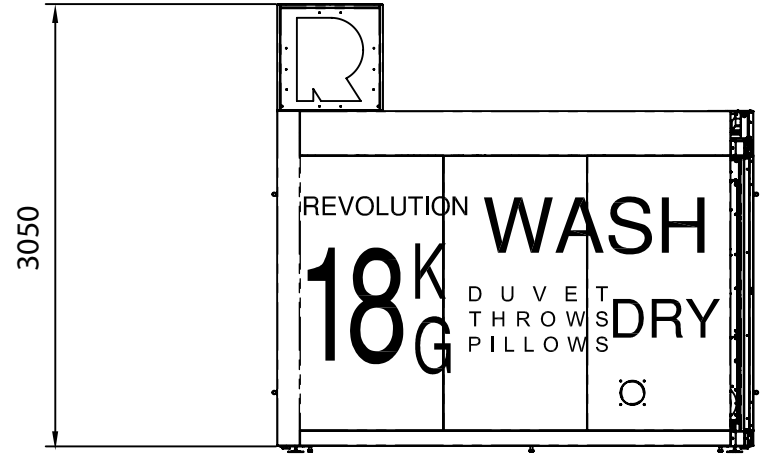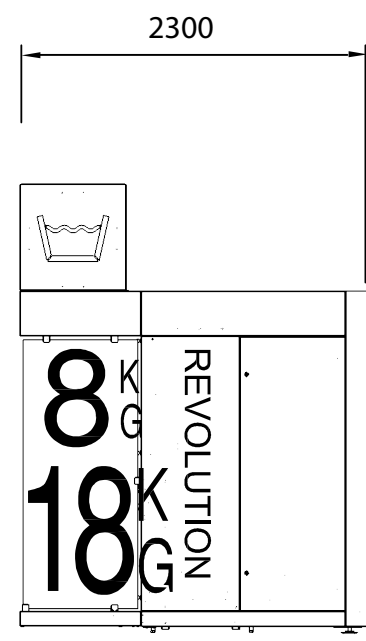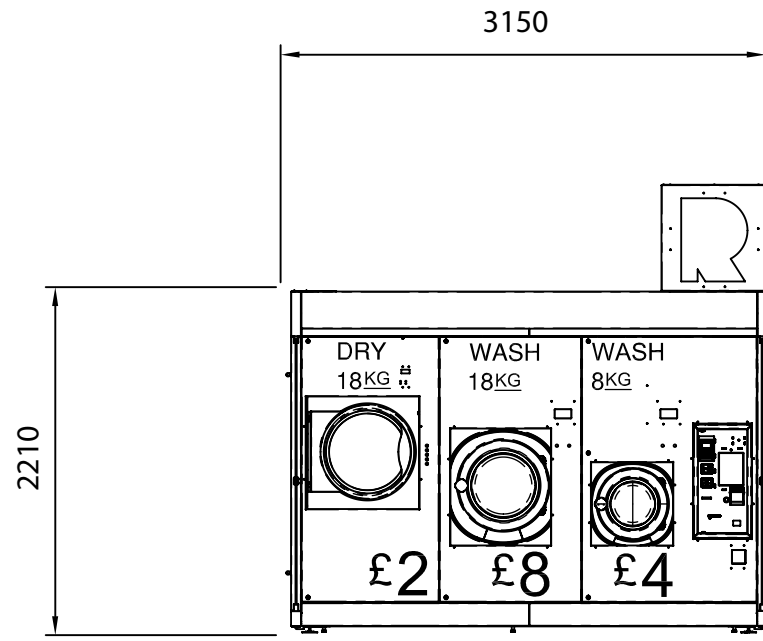

A	PREMIERE EDITION / FIRST EDITION						
IND.	DETAIL MODIFICATION / CHANGE DETAIL			DATE	NOM / NAME	N° OM	
OBSERVATIONS / REMARKS : PIECE SOIGNEUSEMENT EBAVUREE / CAREFULLY BURRED OUT PART				ECHANTILLON POUR VALIDATION			
MATIERE / MATERIAL :				SAMPLE FOR KIS APPROVAL :			
TRAITEMENT / TREATING :				COMPOSANT NORME			
TOLERANCES GEN. / GEN. TOLERANCES :				CRITICAL PART :			
				MASSE / WEIGHT: Kg			
				Ra MAX :			
				ECHELLE / SCALE		UNITES / MEASUREMENT UNITS	
				1:50		MILLIMETRE / MILLIMETER	
				PLANCHE / SHEET			A3
				1 / 1			
				N°			