



Elevations for decking / pergola for Darkwood

Top Elevation:

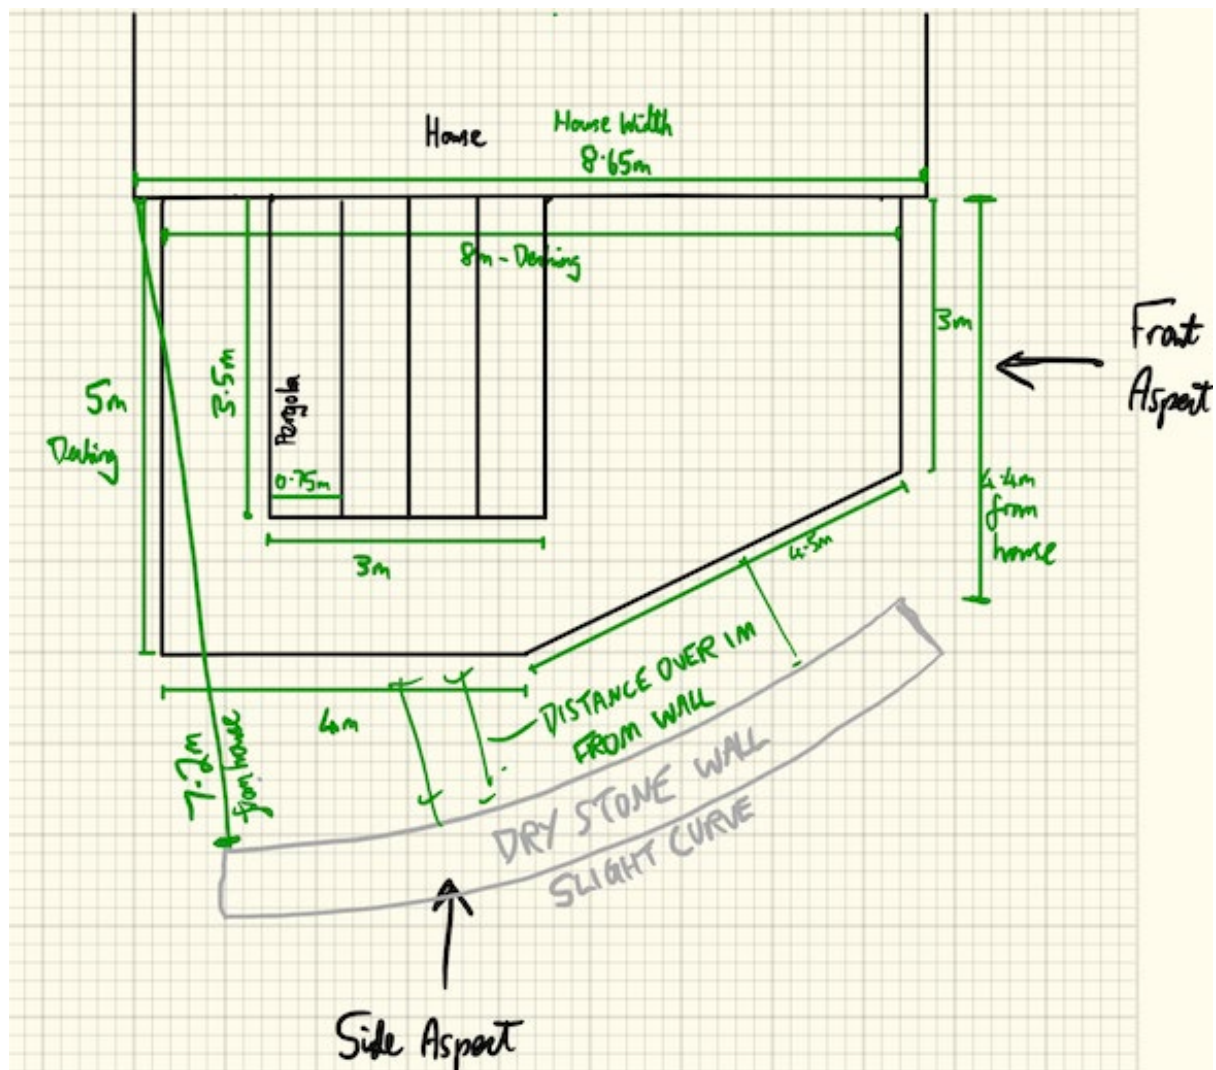

Side Aspect:

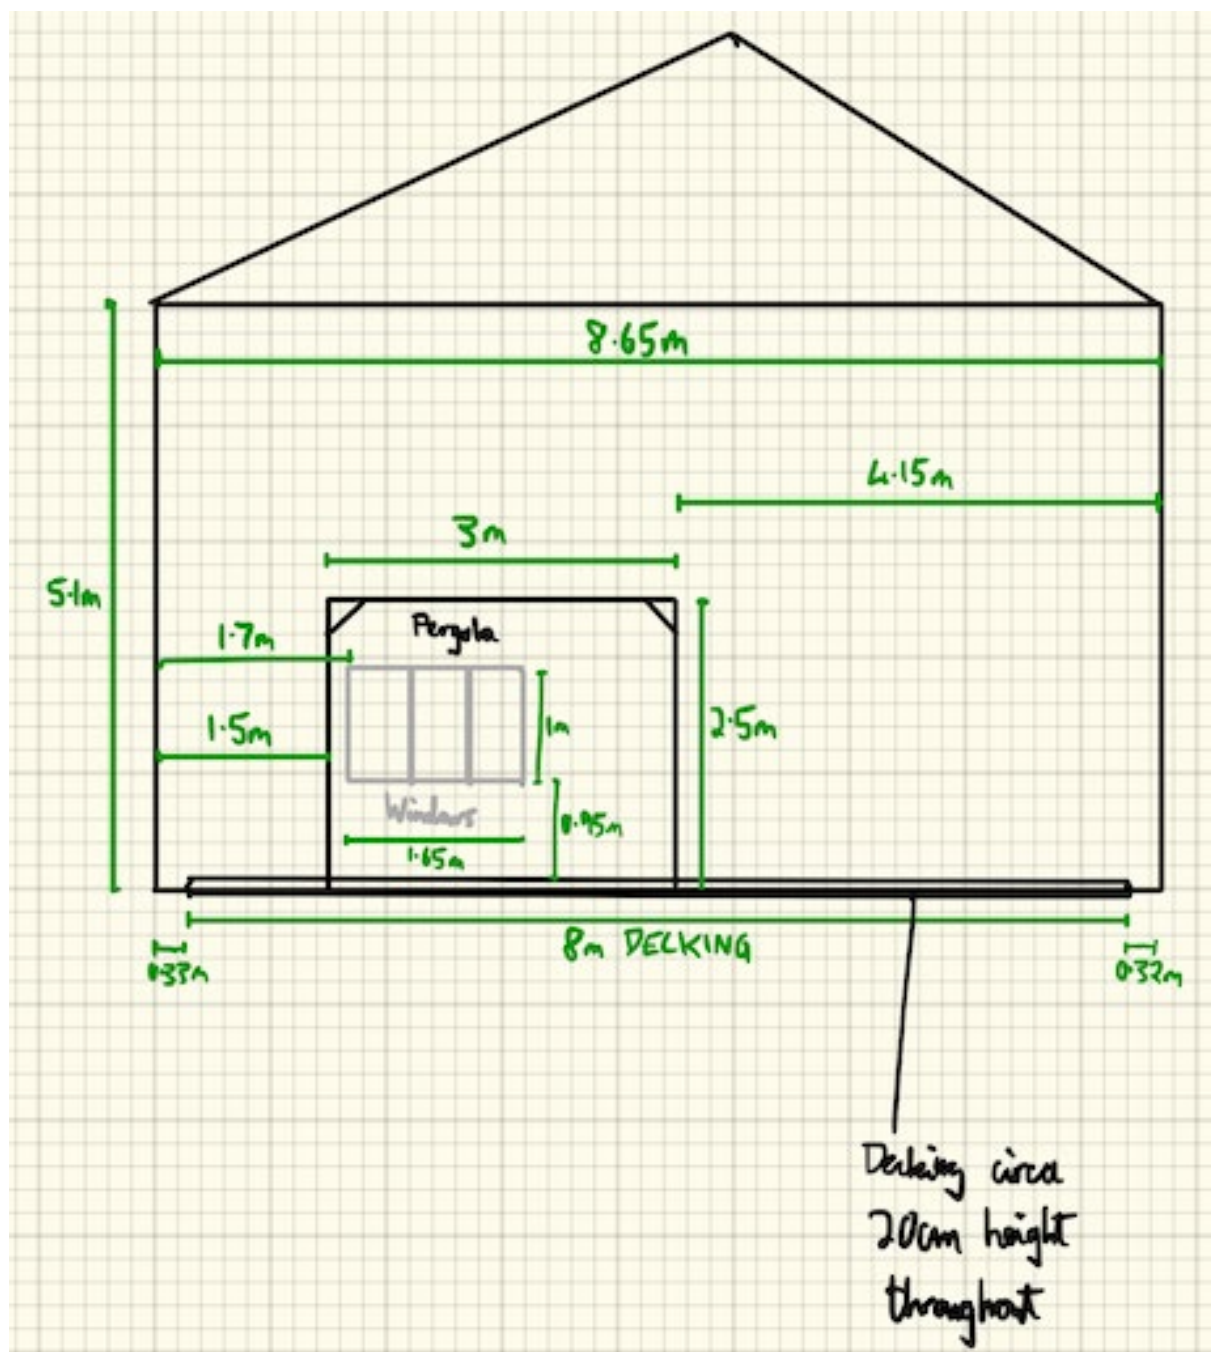

Front Aspect:

