

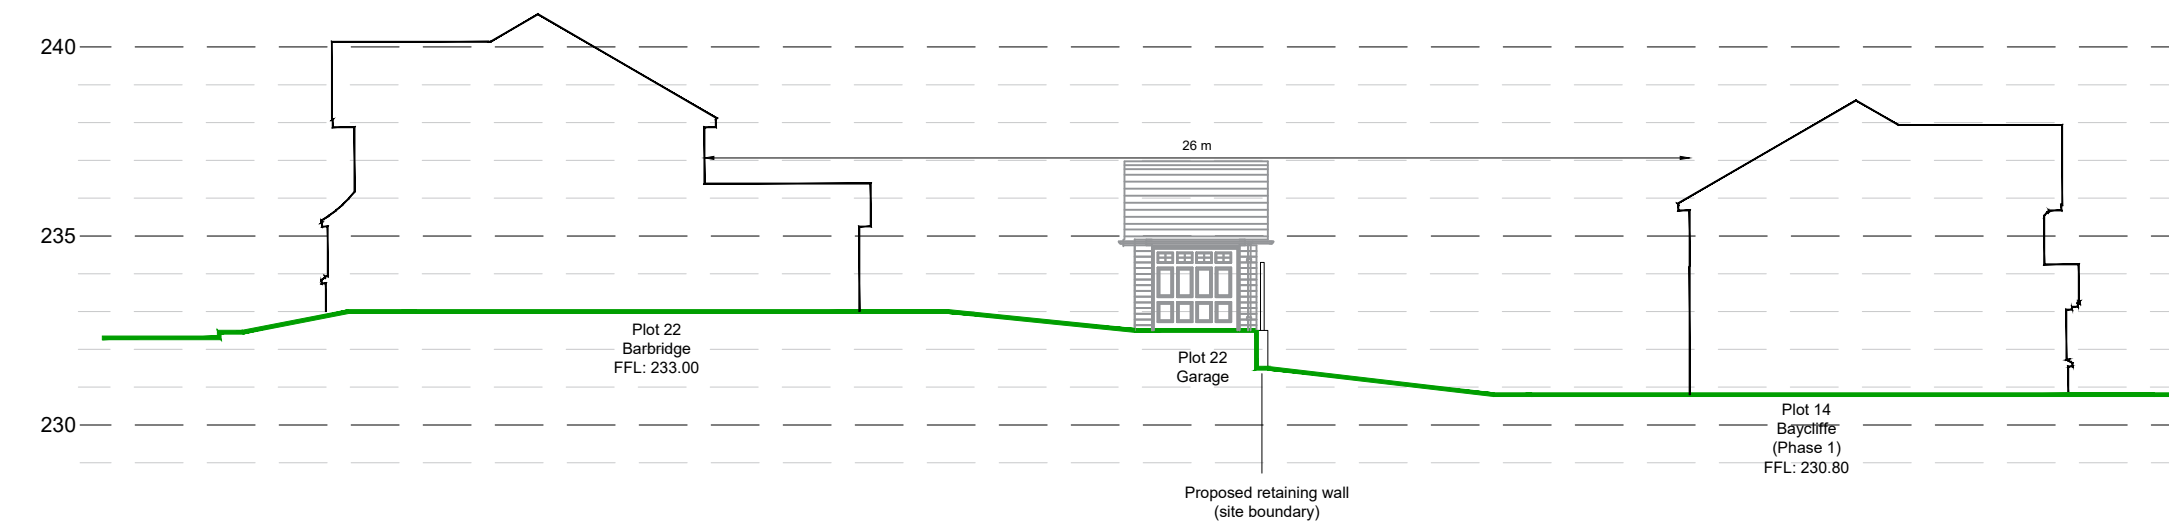


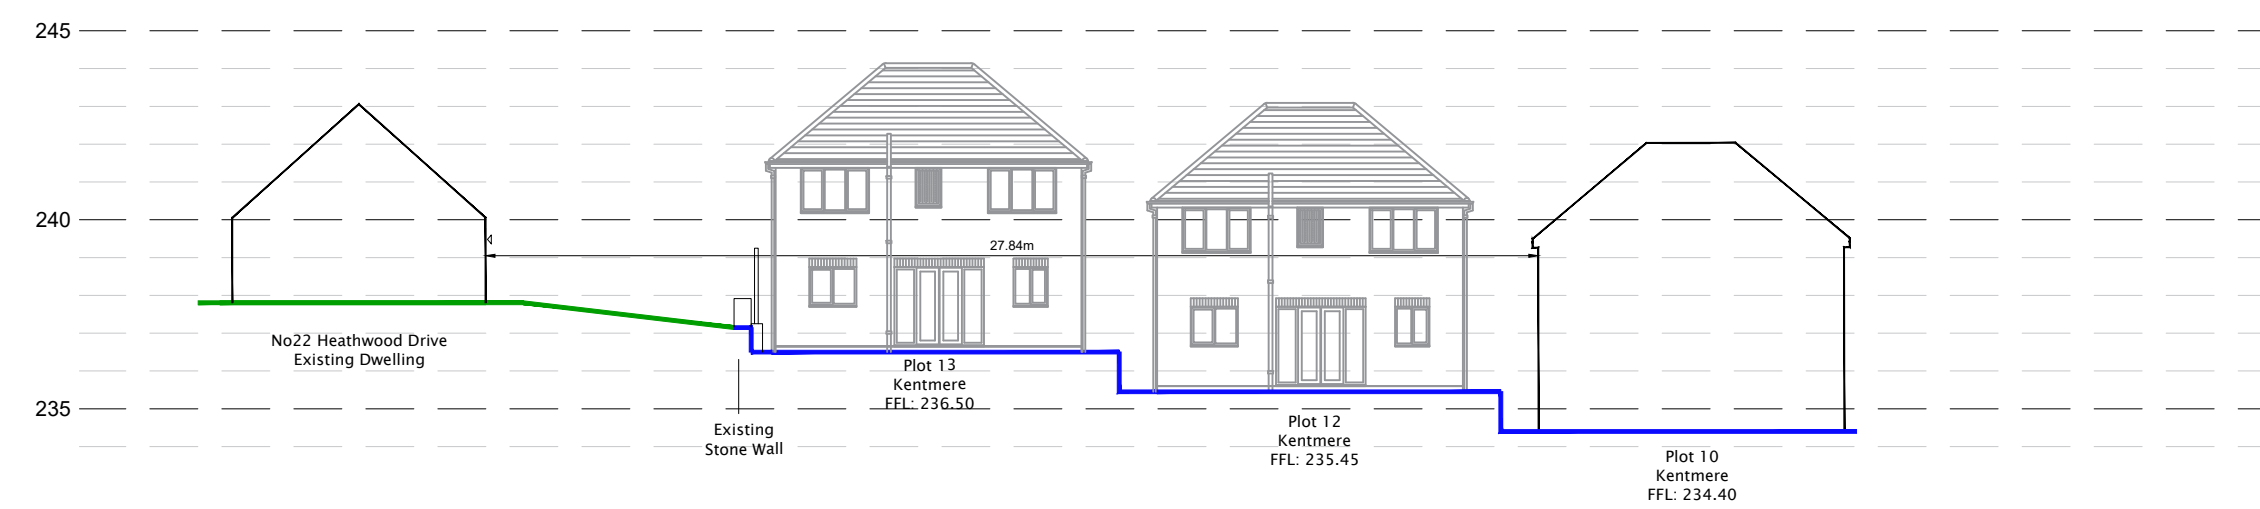

*Levels shown on the cross sections are indicative.
Please refer to engineering details for further clarification.*

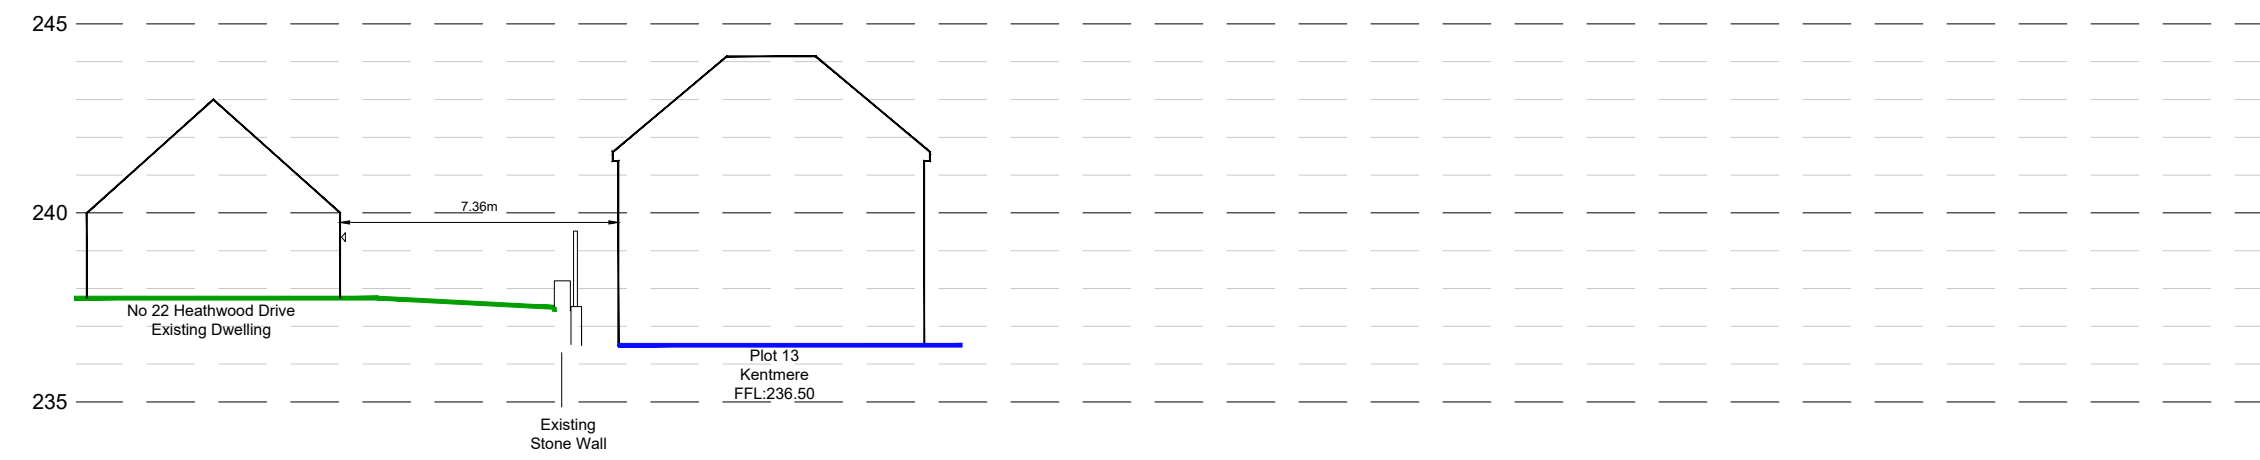