


Notes

Do not scale from drawing, use figured dimensions only.
All dimensions must be checked and verified on site prior to commencement of work and architect to be notified of any discrepancies.
This drawing is intended to permit overall scheme proposals only and cannot be used for construction purposes without further information.

Rev		Drawn	Checked	Date
A	Amendments to layout	KMA		Aug' 20
B	Amendments to layout	KMA		Aug' 20
C	Amendments to layout	KMA		Aug' 20
D	Amendments to layout	KMA		Sept' 20

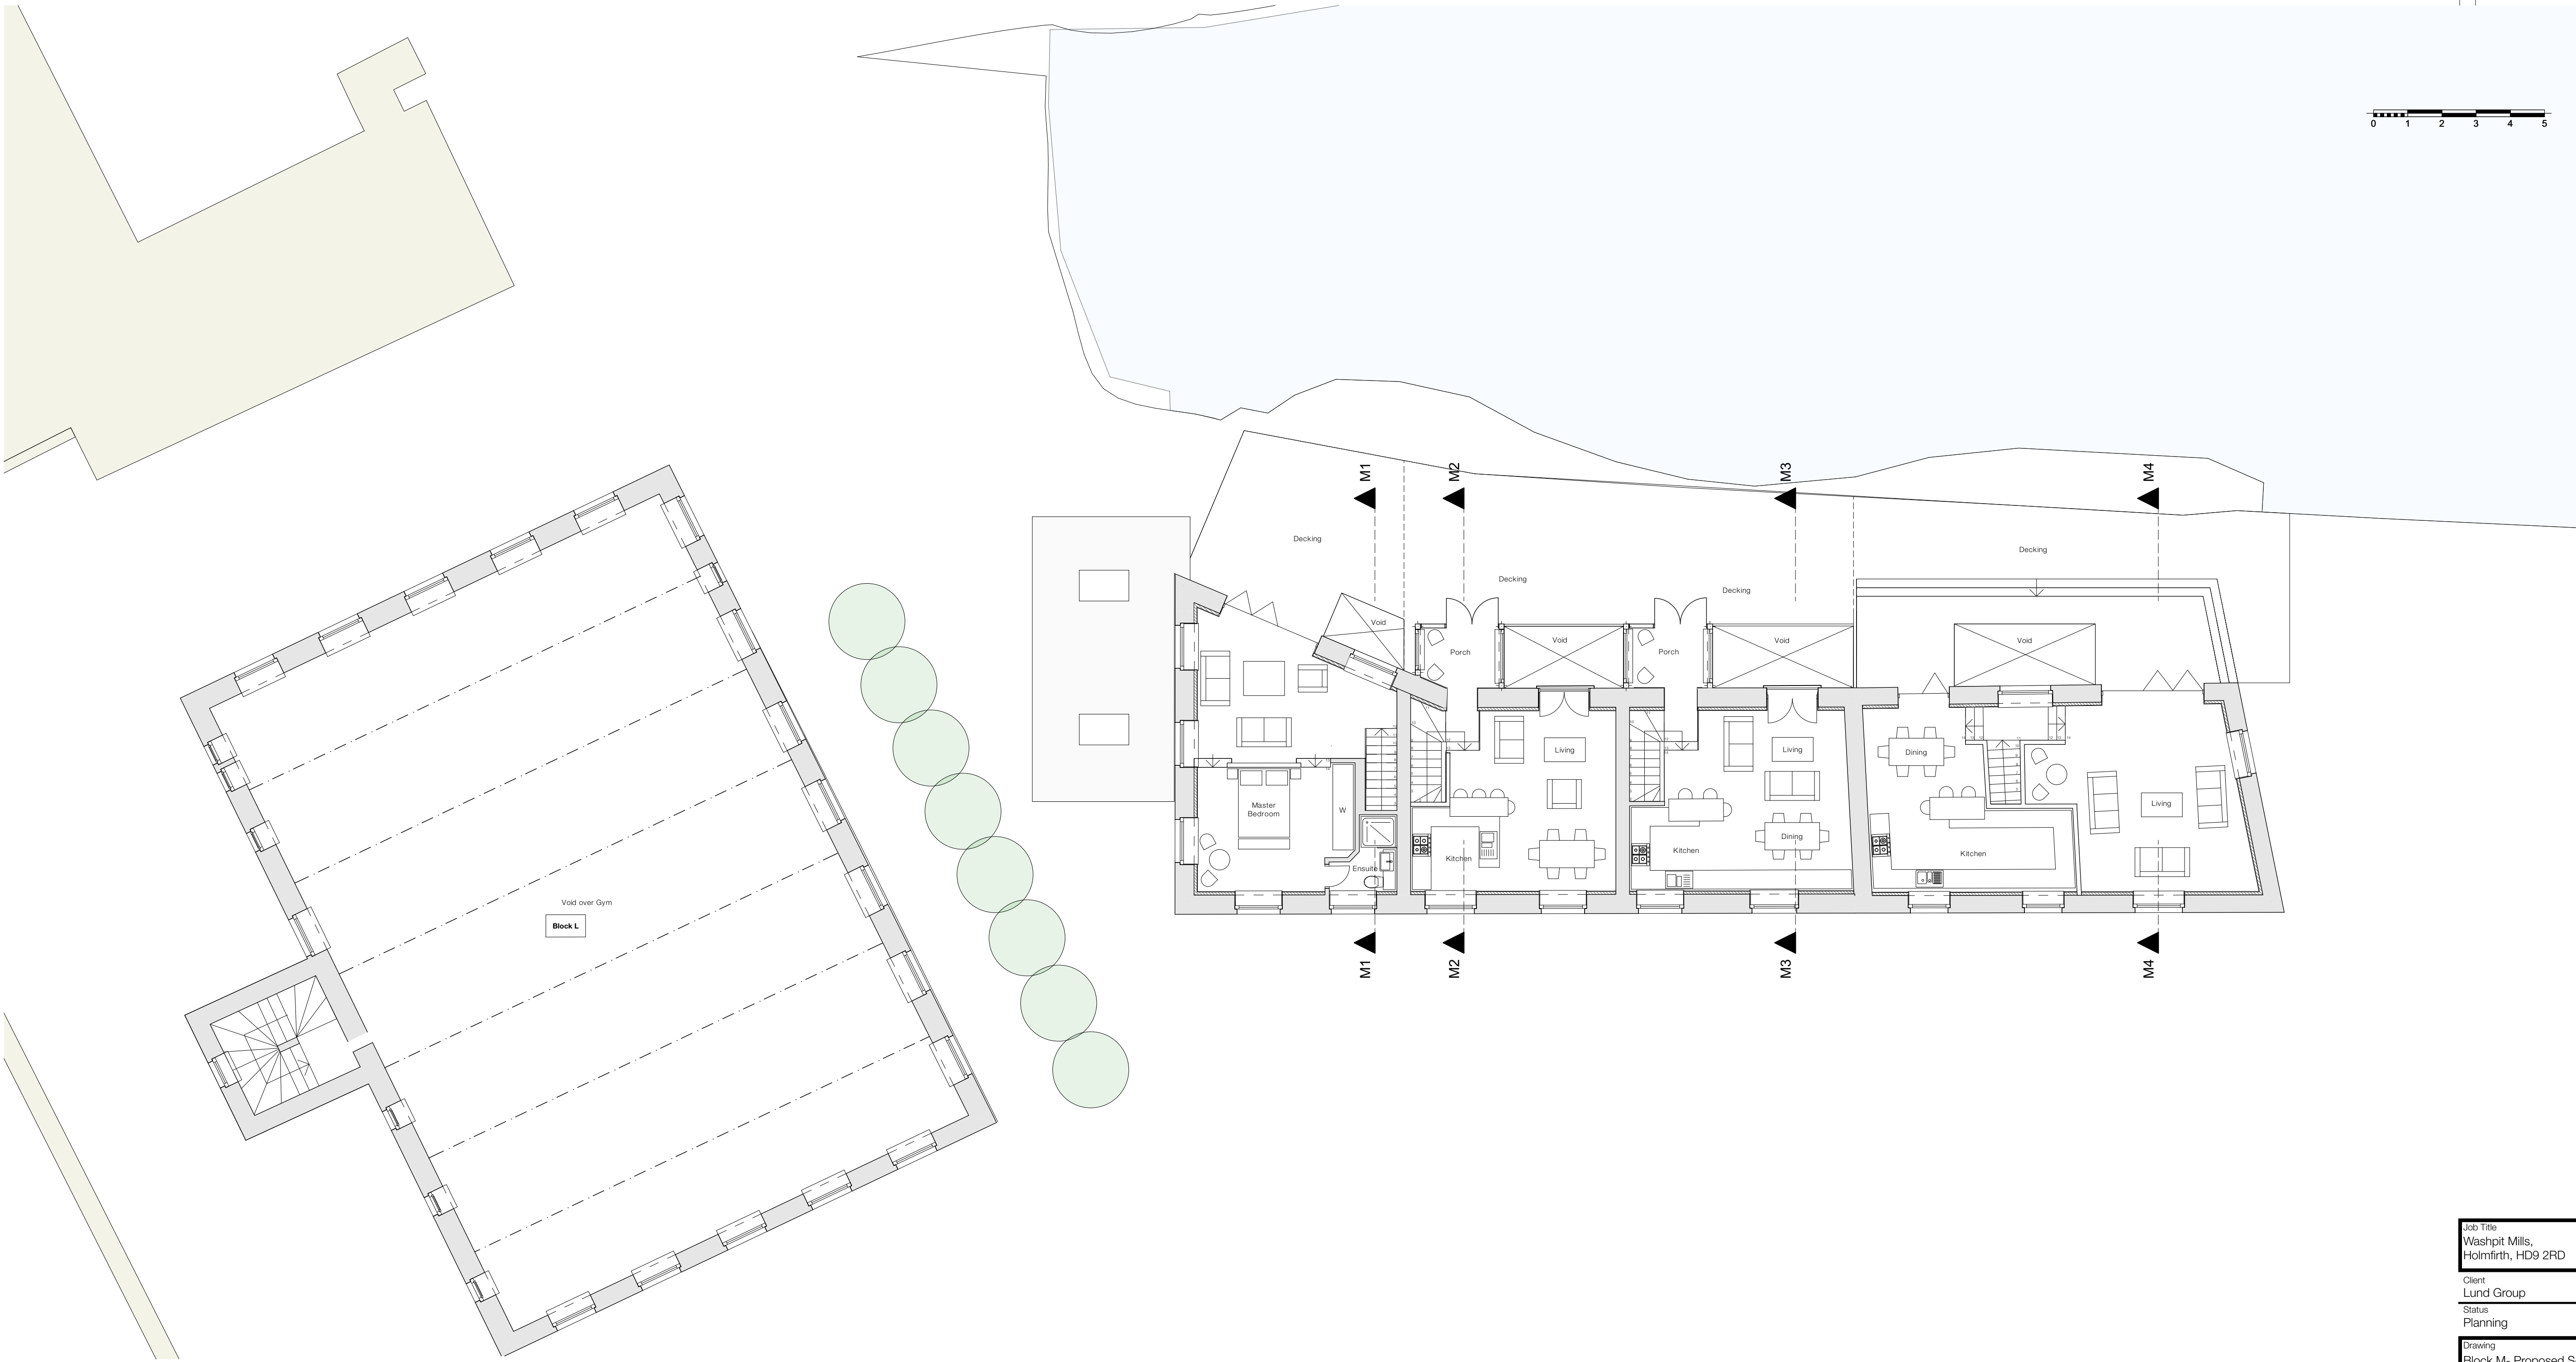

Job Title Washpit Mills, Holmfirth, HD9 2RD	
Client Lund Group	Block M
Status Planning	Company AD
Drawing Block M- Proposed Second Floor	Scale @ A1 1:100
Date Sept' 20	Drawn KMA
Drawing No. 3371 (0-) 905	Revision D

ONE17
ARCHITECTS & INTERIOR DESIGNERS

The Dyehouse, Armitage Bridge
Huddersfield, West Yorkshire HD4 7PD
T 01484 668 000 F 01484 668 001
E solutions@one17design.com

ONE17DESIGN.COM