


Notes

Do not scale from drawing, use figured dimensions only.
All dimensions must be checked and verified on site prior to commencement of work and architect to be notified of any discrepancies.
This drawing is intended to permit overall scheme proposals only and cannot be used for construction purposes without further information.

Rev		Drawn	Checked	Date
A	Amendments to layout	KMA		Aug' 20
B	Amendments to layout	KMA		Aug' 20
C	Amendments to layout	KMA		Aug' 20
D	Amendments to layout	KMA		Sept' 20

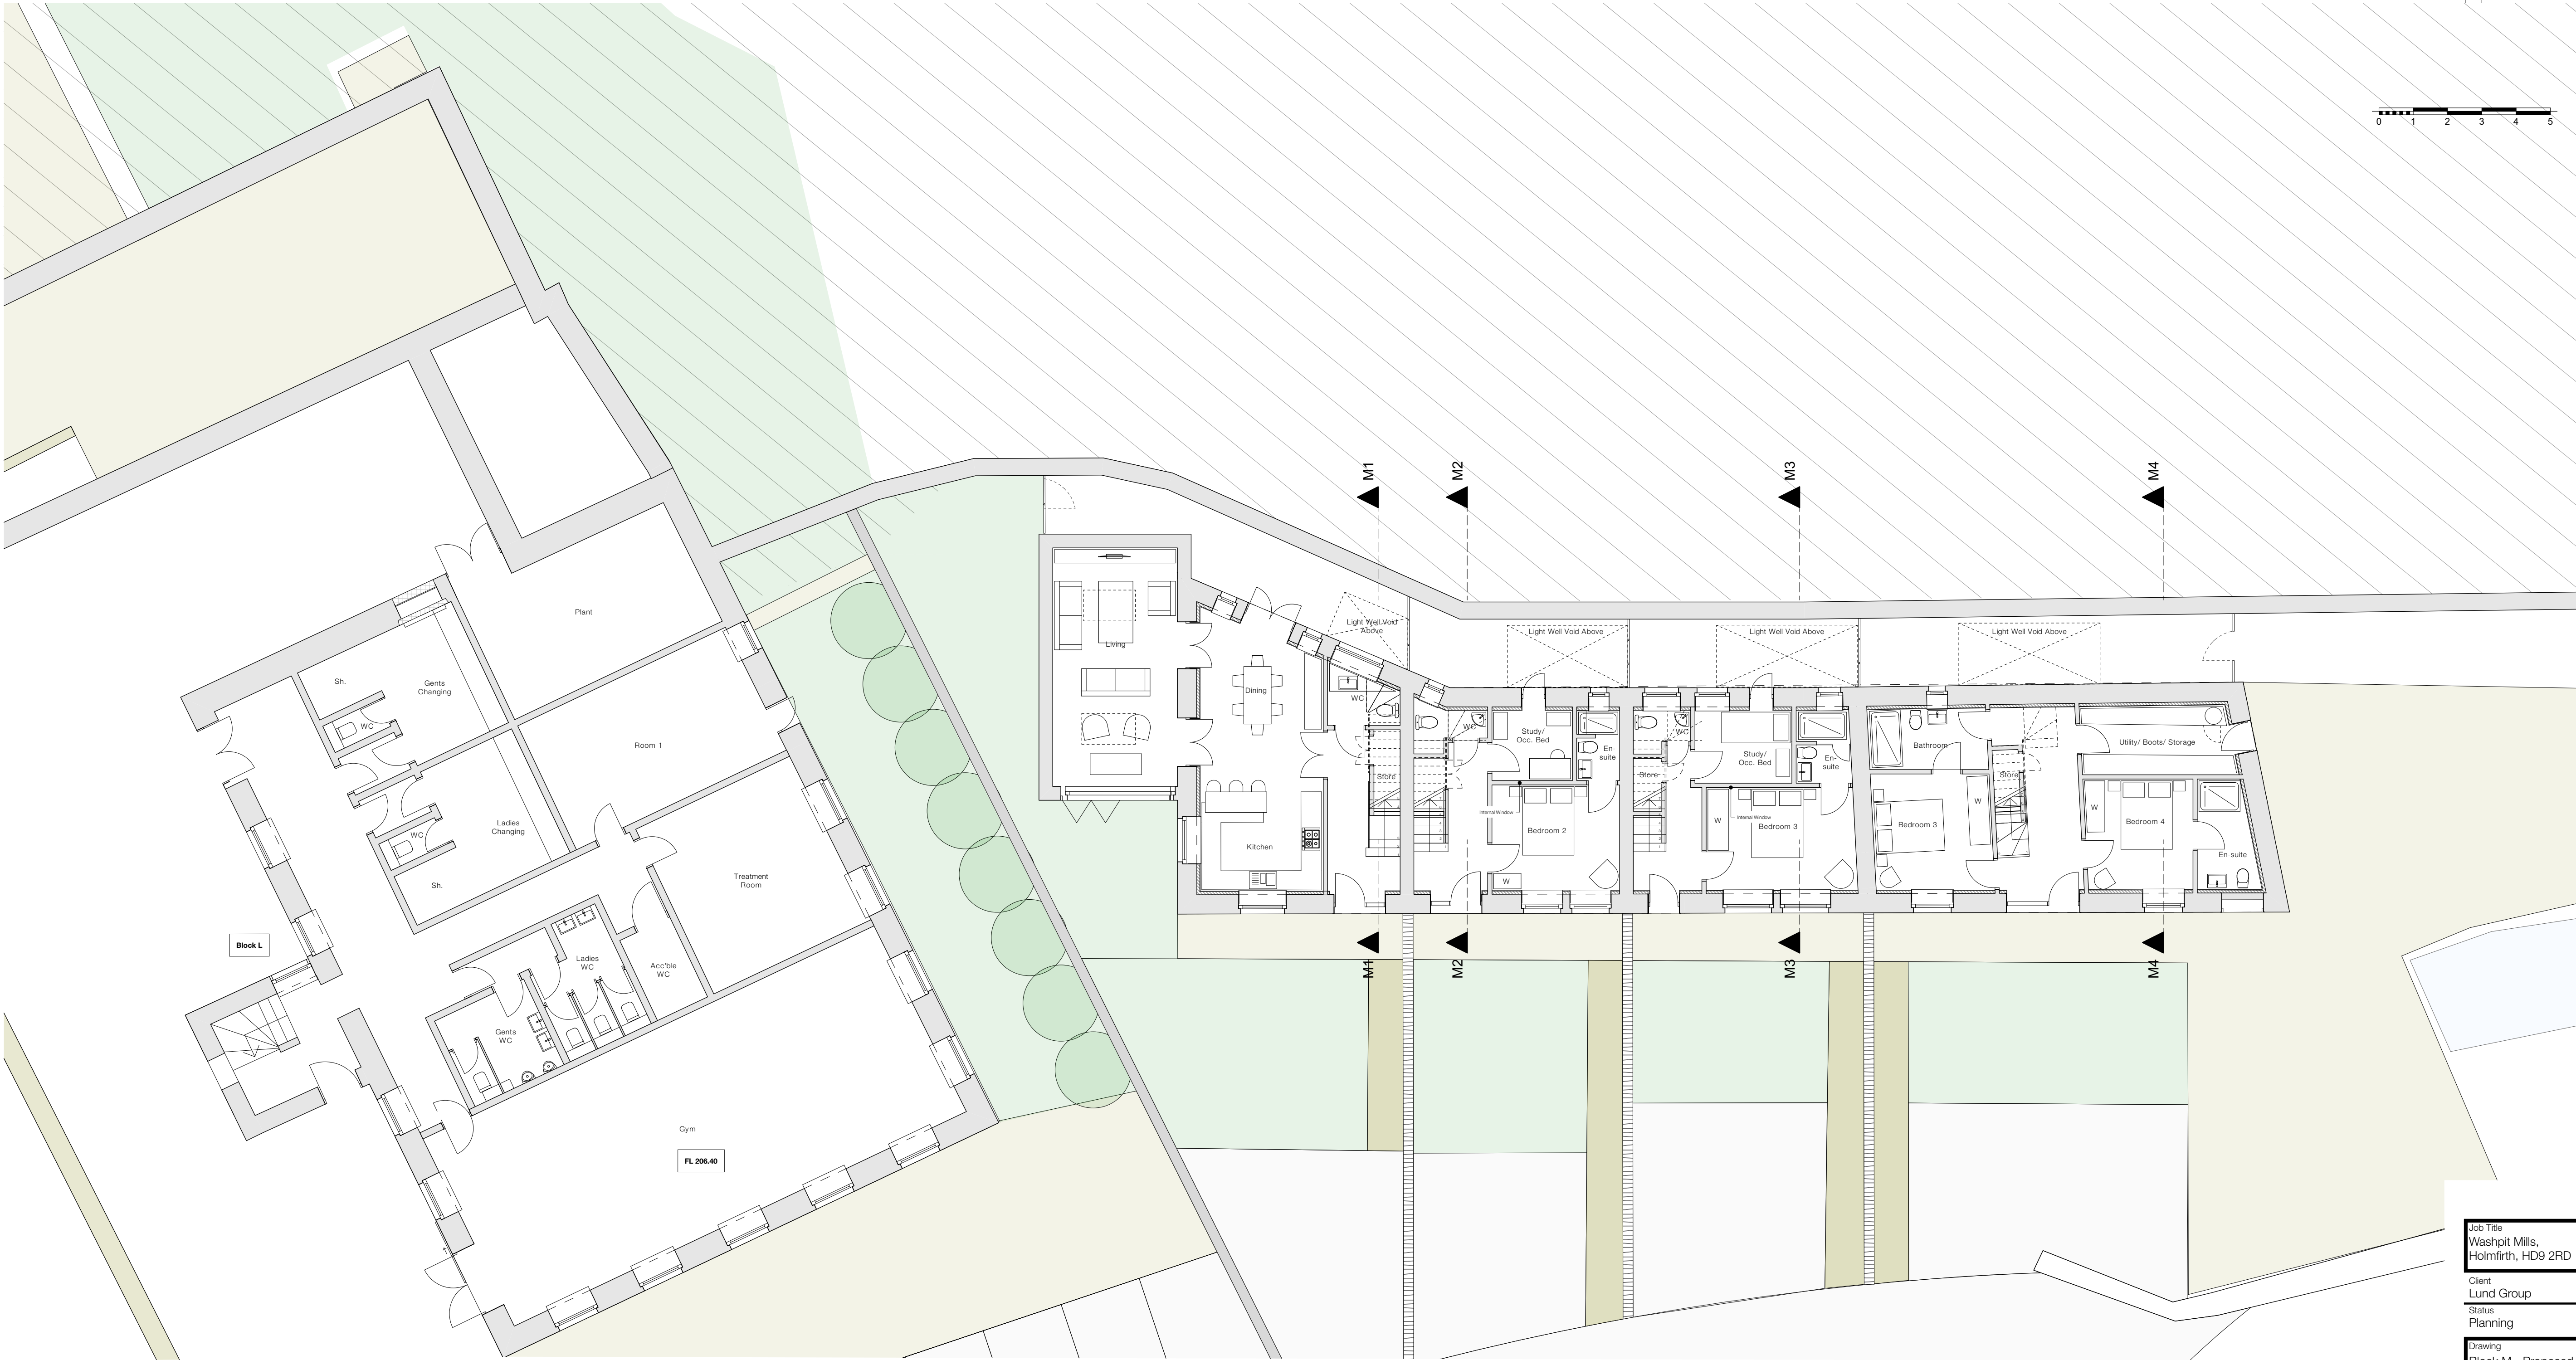

Job Title
Washpit Mills,
Holmfirth, HD9 2RD

Client
Lund Group
Status
Planning

Block **M**
Company
AD

Drawing
Block M - Proposed Ground
Floor

Scale @ A1
1:100

Date
Sept' 20

Drawn
KMA

Drawing No.
3371 (0-) 903

Revision
D

ONE17
ARCHITECTS & INTERIOR DESIGNERS

The Dyehouse, Armitage Bridge
Huddersfield, West Yorkshire HD4 7PD
T 01484 668 000 F 01484 668 001
E solutions@one17design.com

ONE17DESIGN.COM