

NOTES:

1. All dimensions to be checked on site.
2. Any discrepancies to be reported back to CR Design Services.

B	16.11.20	Updated following comments from Client (02.11.20)
A	30.10.20	Updated following comments from Client (28.10.20)
Rev	Date	Description

DRAWING NO

DATE

DRAWING

PROJECT

1267-09

01.12.20

PROPOSED ELEVATIONS


41 COLDERS LANE
MELTHAM
HOLMFIRTH
HD9 5JL

DRAWN

SCALE

YT

1:50 @ A1

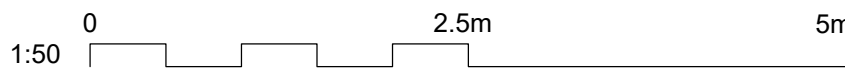

AREA OF PROPOSED GLAZING
=27.1m²

25% GLAZING RULE
(20.5m² x 0.25) + 44.41m² = 49.54m²

HOUSE MORTAR TO
BE RE-POINTED