





SOUTH
EXISTNG ELEVATIONS 1:100

EAST

NORTH

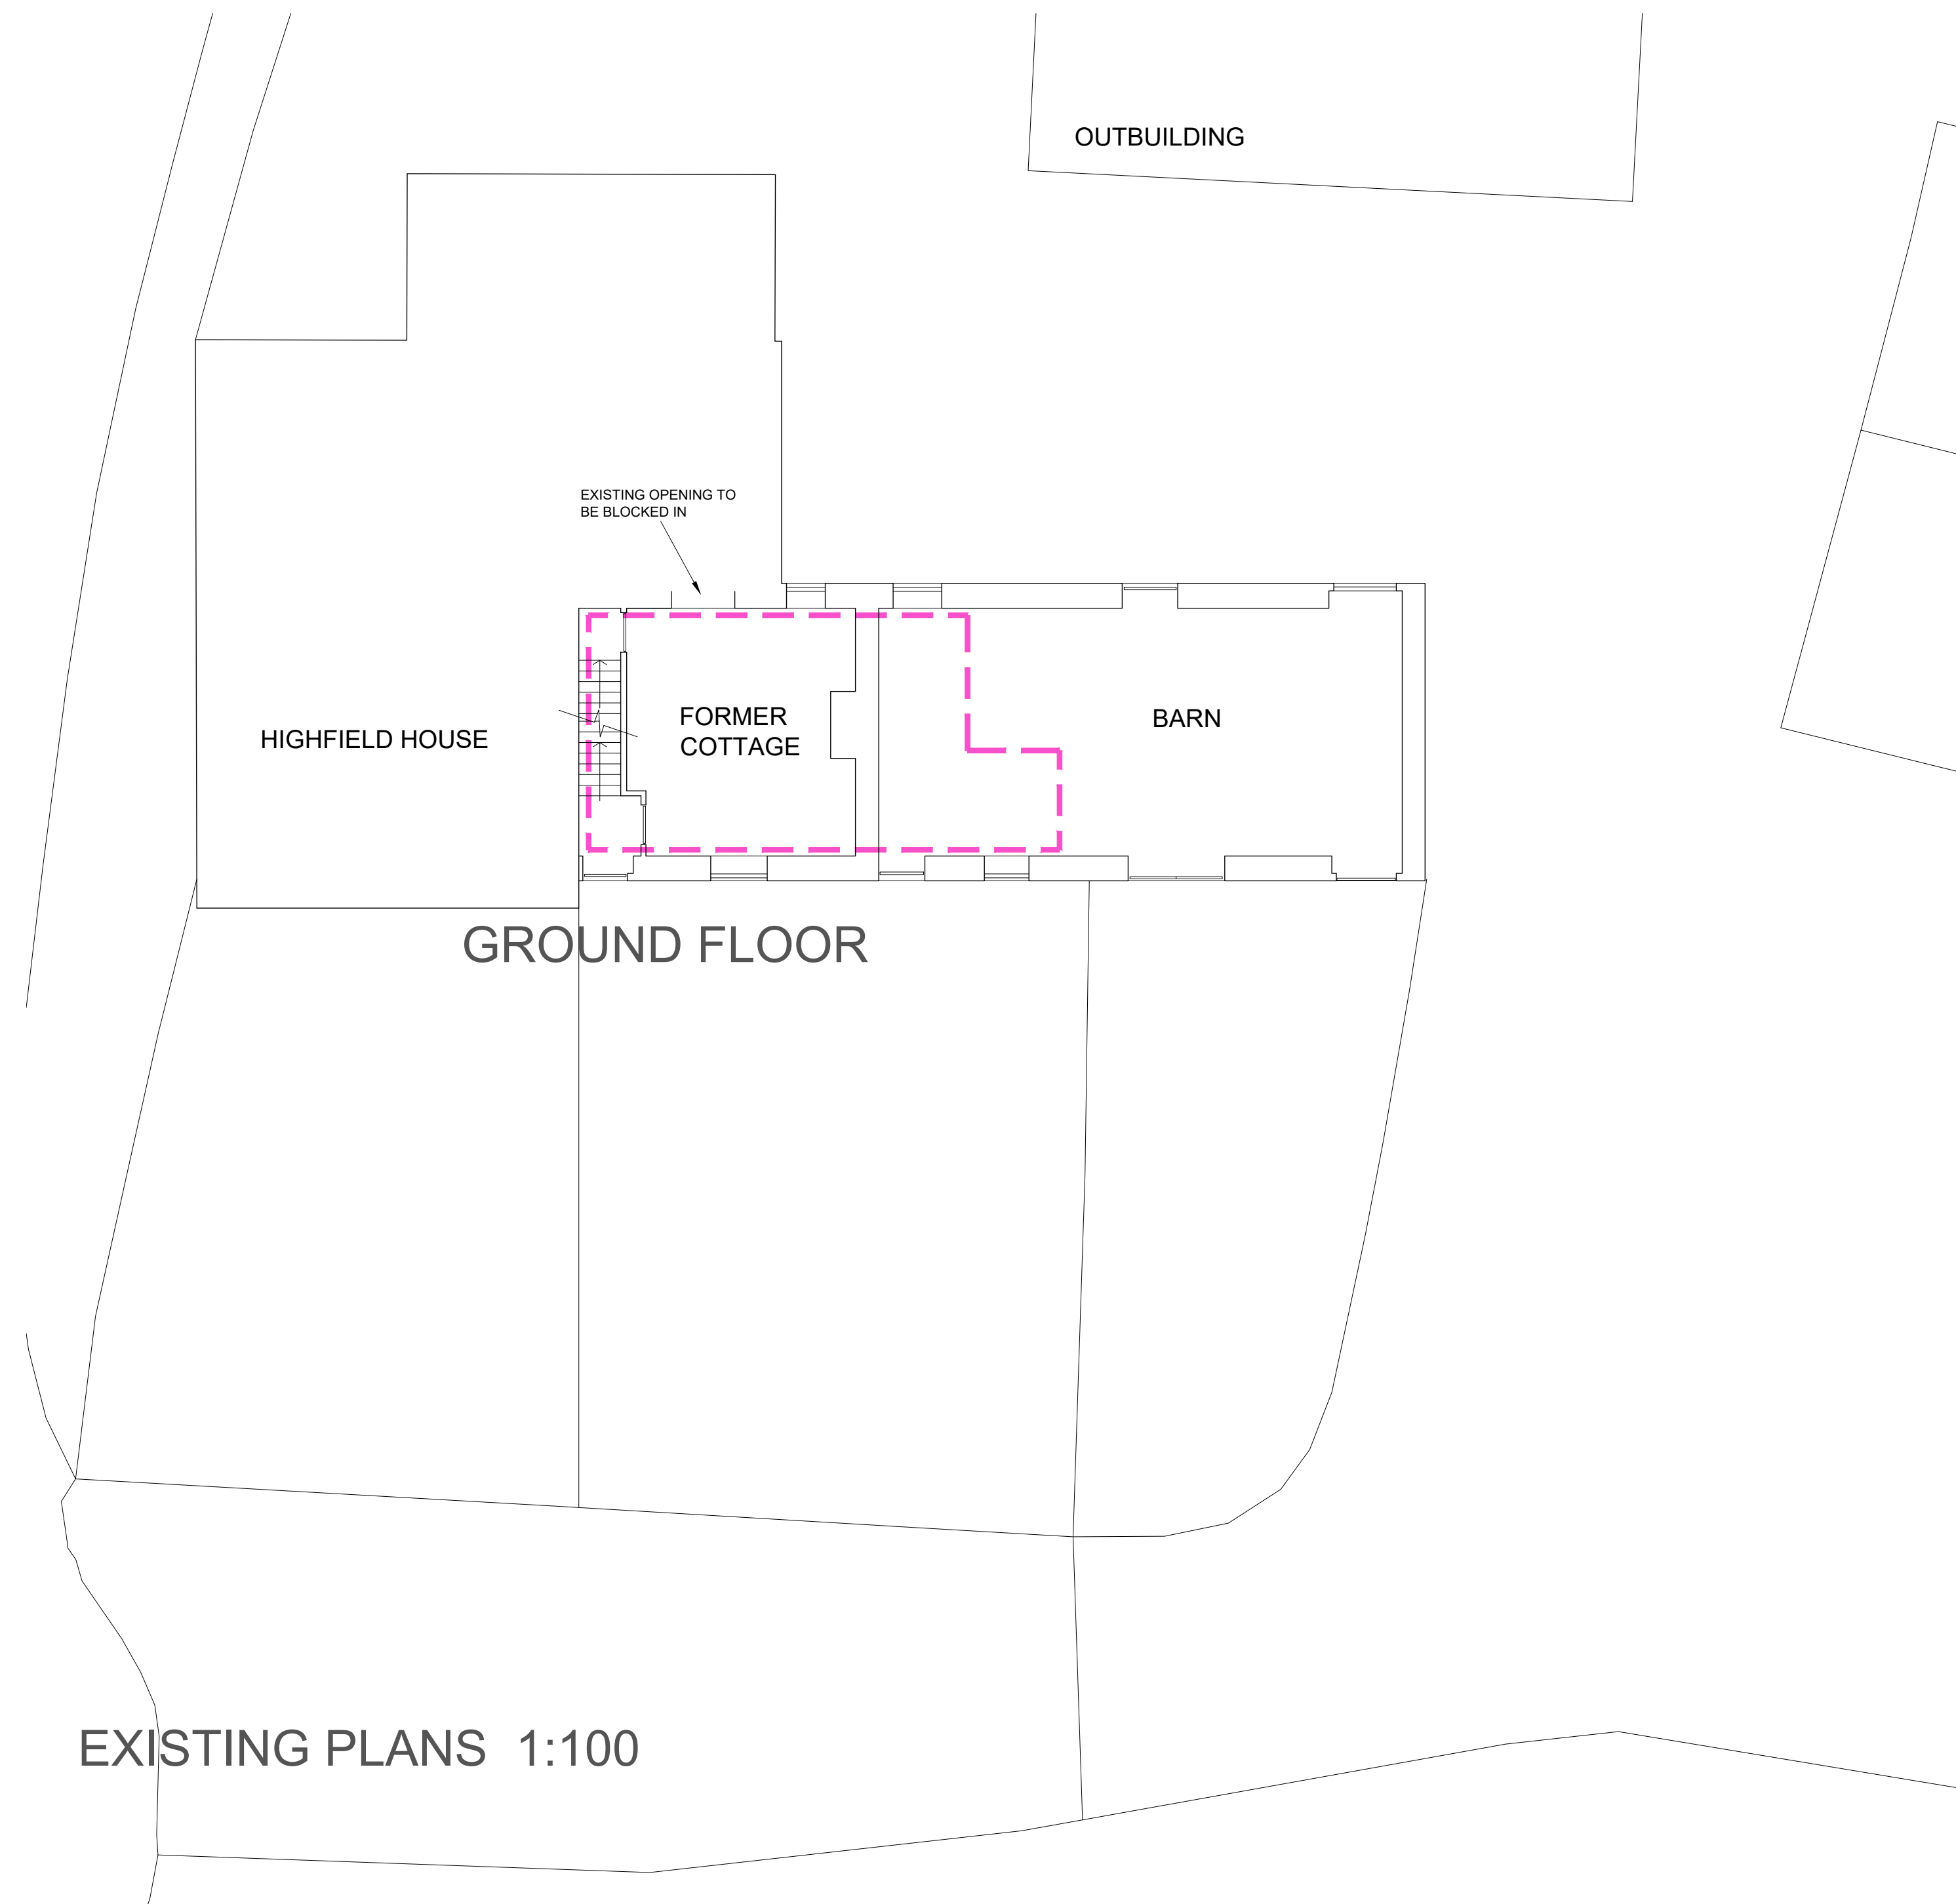



EXISTING PLANS 1:100

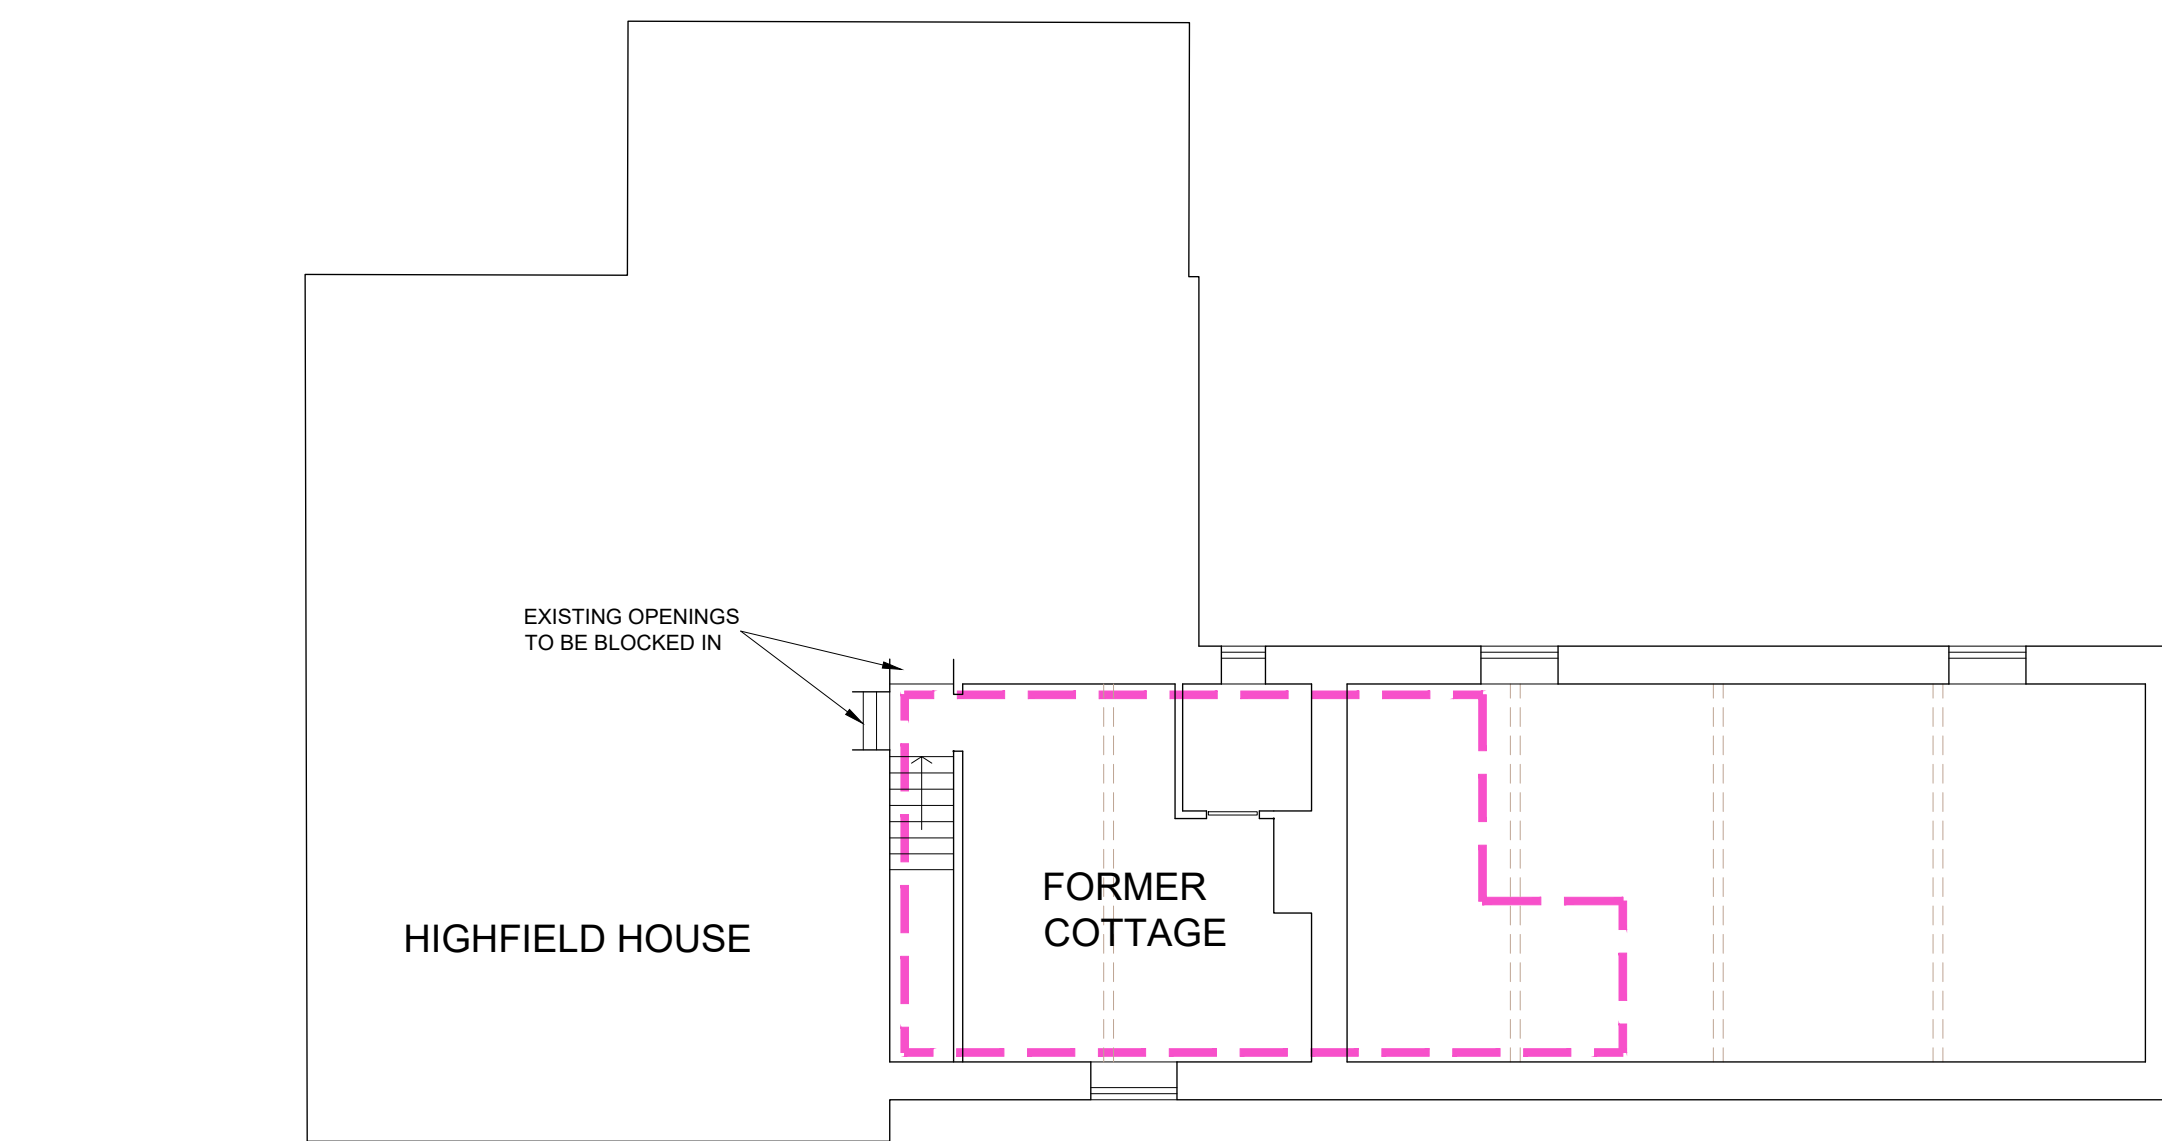

FIRST FLOOR



BLOCK PLAN 1:500

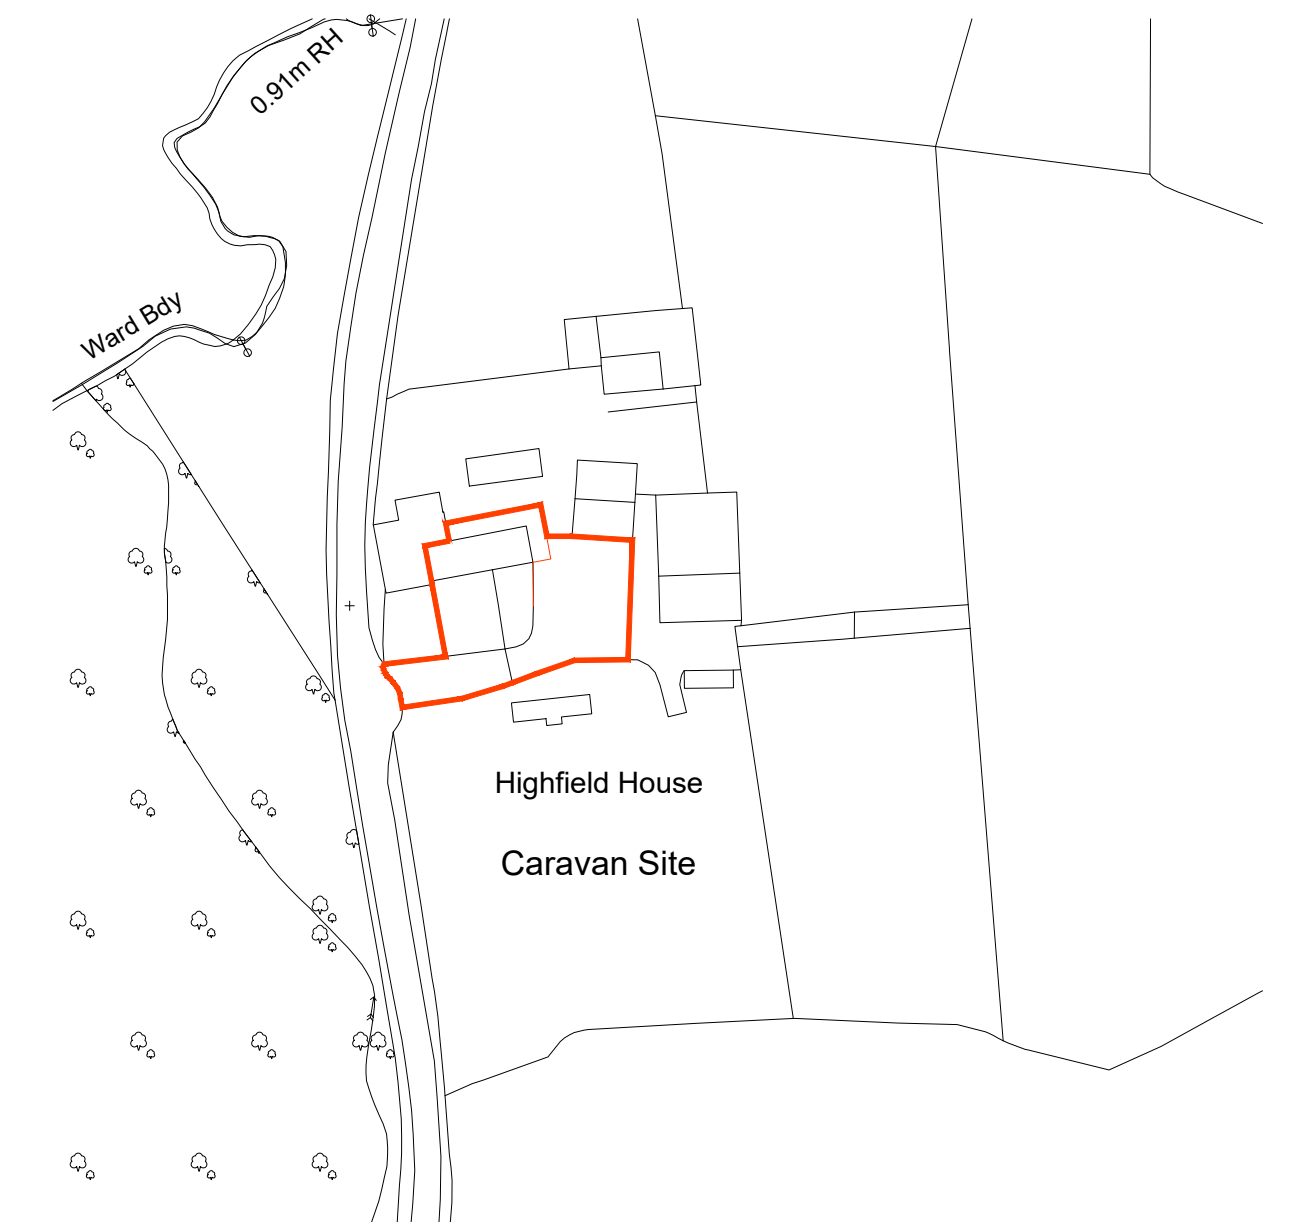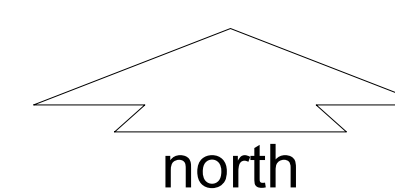

LOCATION PLAN 1:1250

PLANNING

Existing November 2020

Dwg.no 01

PROPOSED BARN CONVERSION HIGHFIELD HOUSE CLOUGH ROAD FLOCKTON WF4 4AQ