



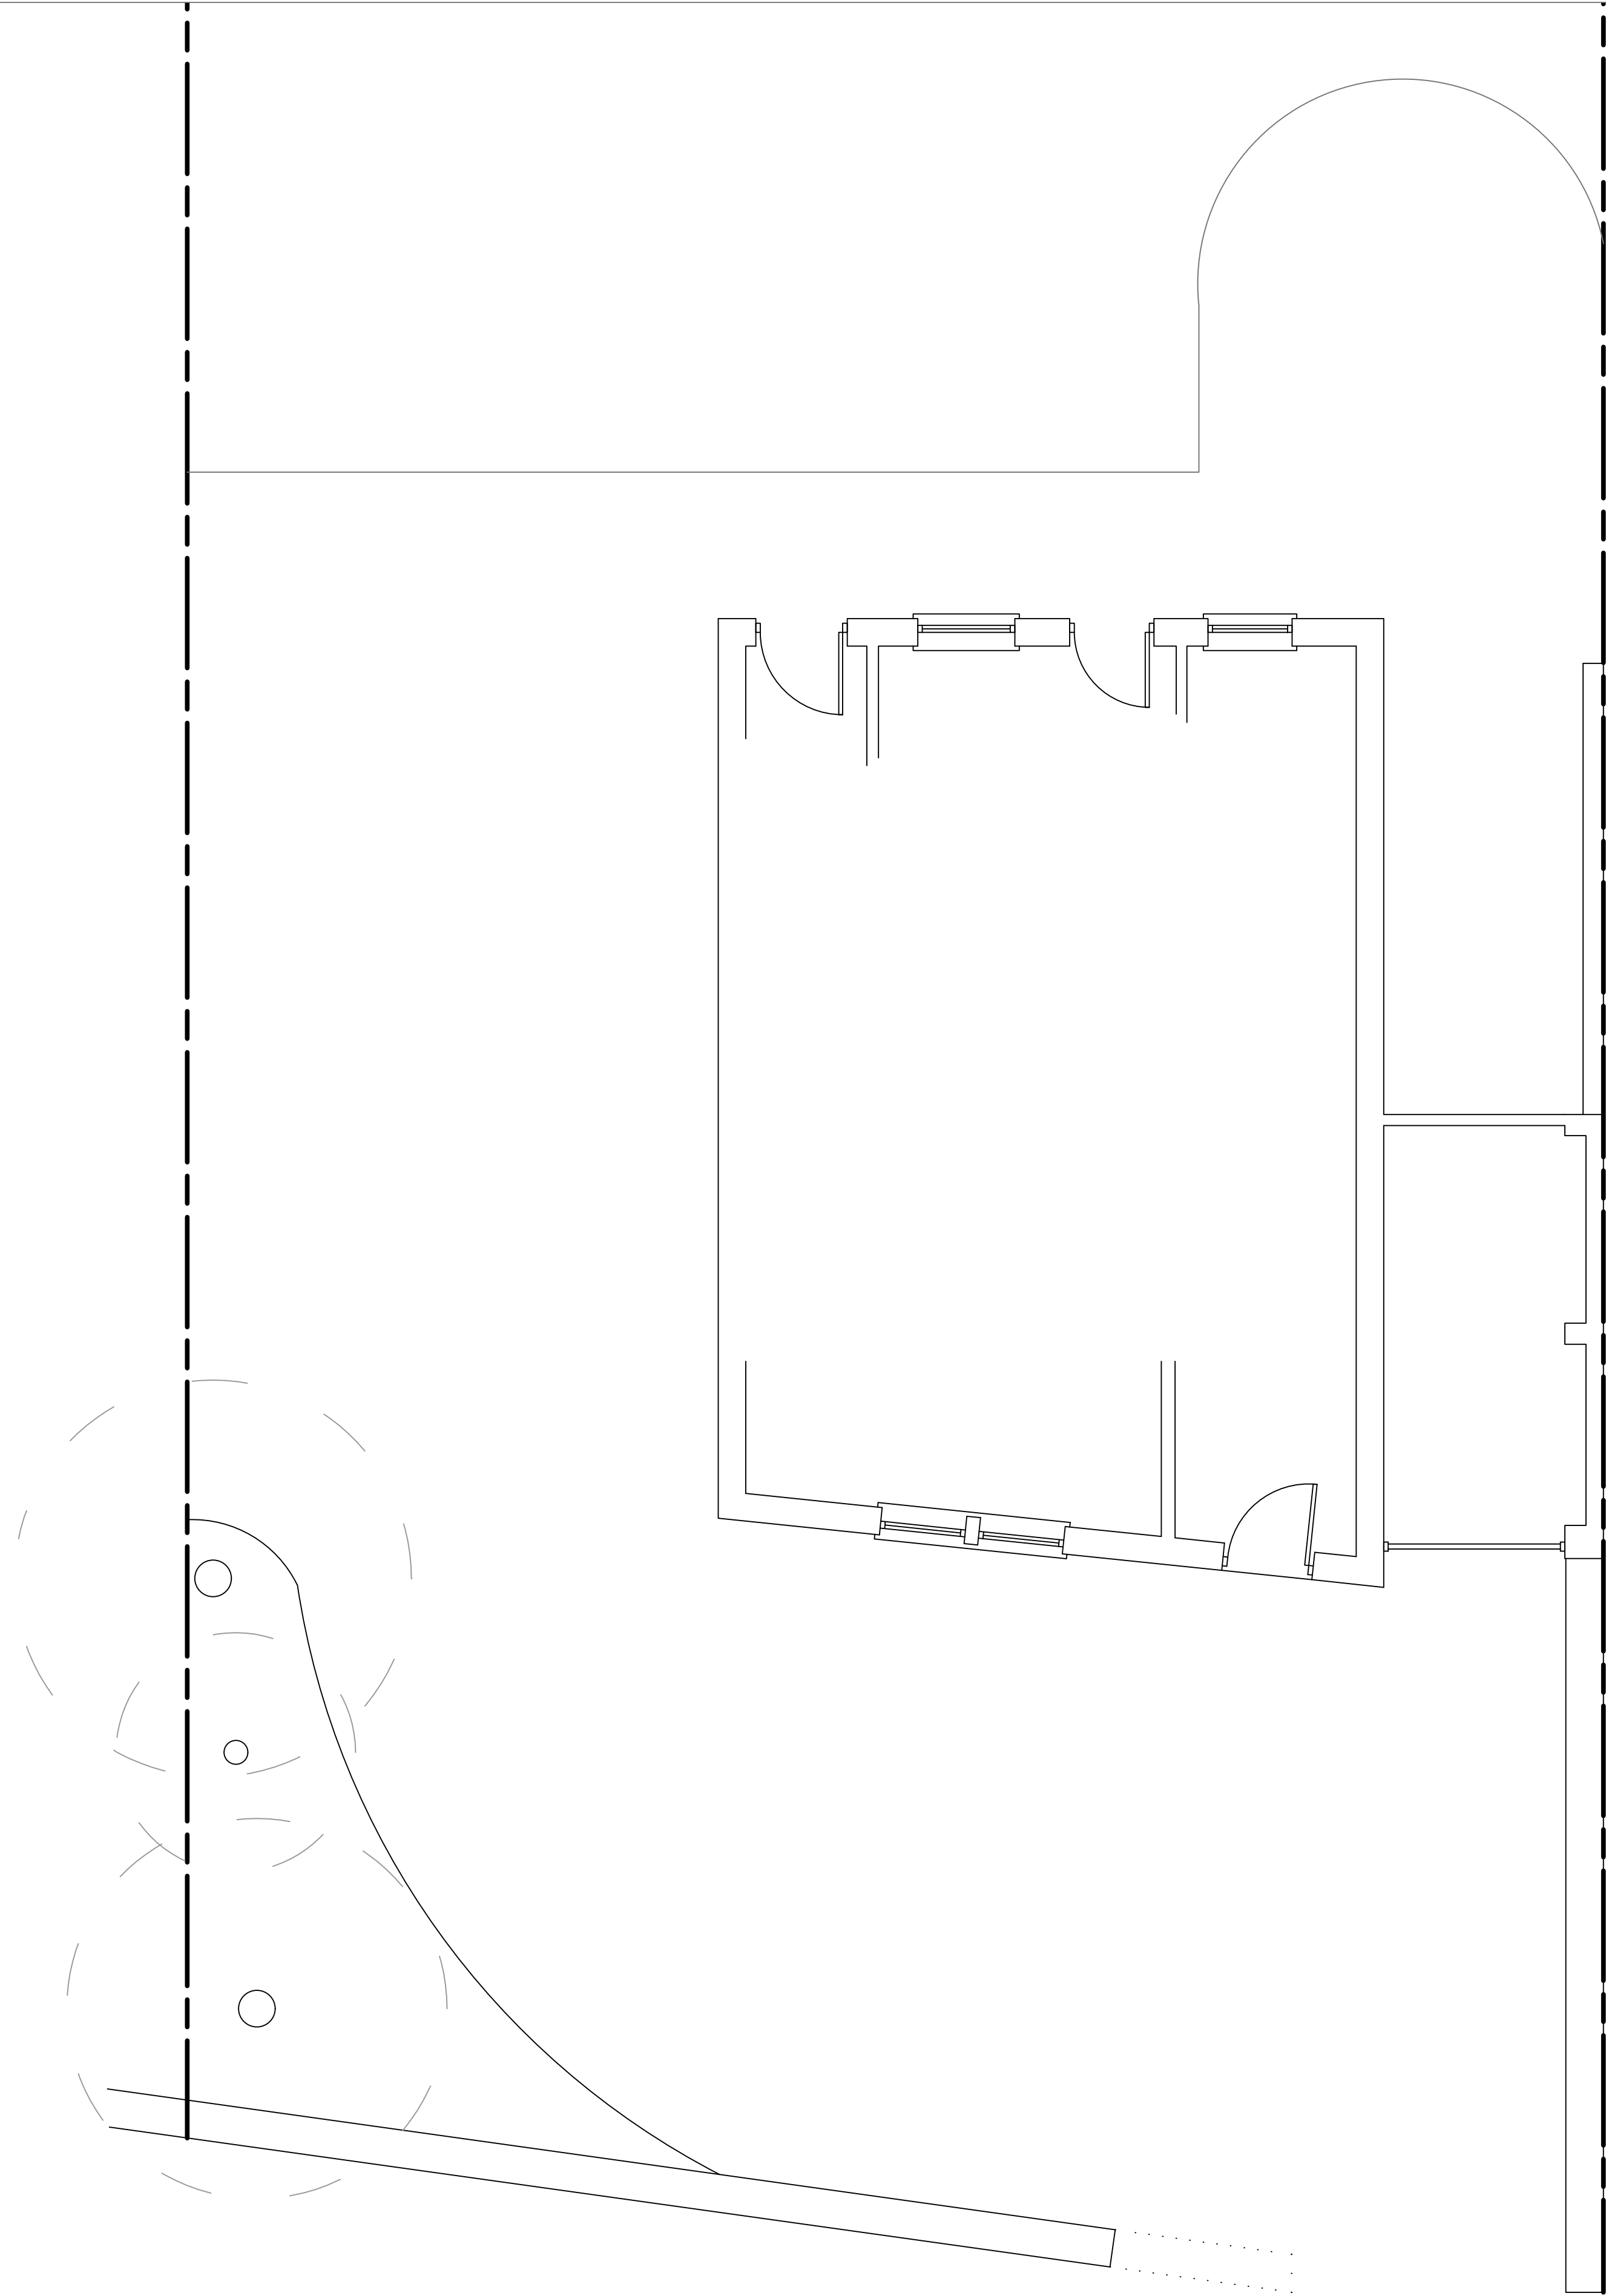

Existing Ground Floor Plan




Existing Front Elevation

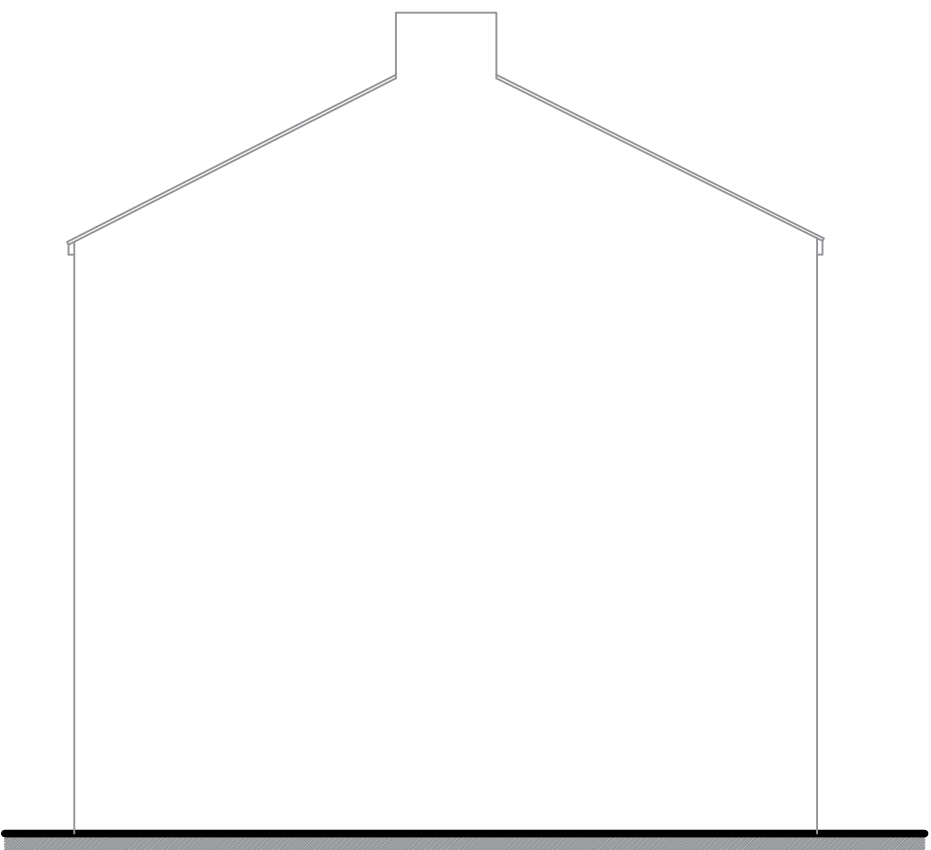

Existing Side Elevation




Existing Rear Elevation

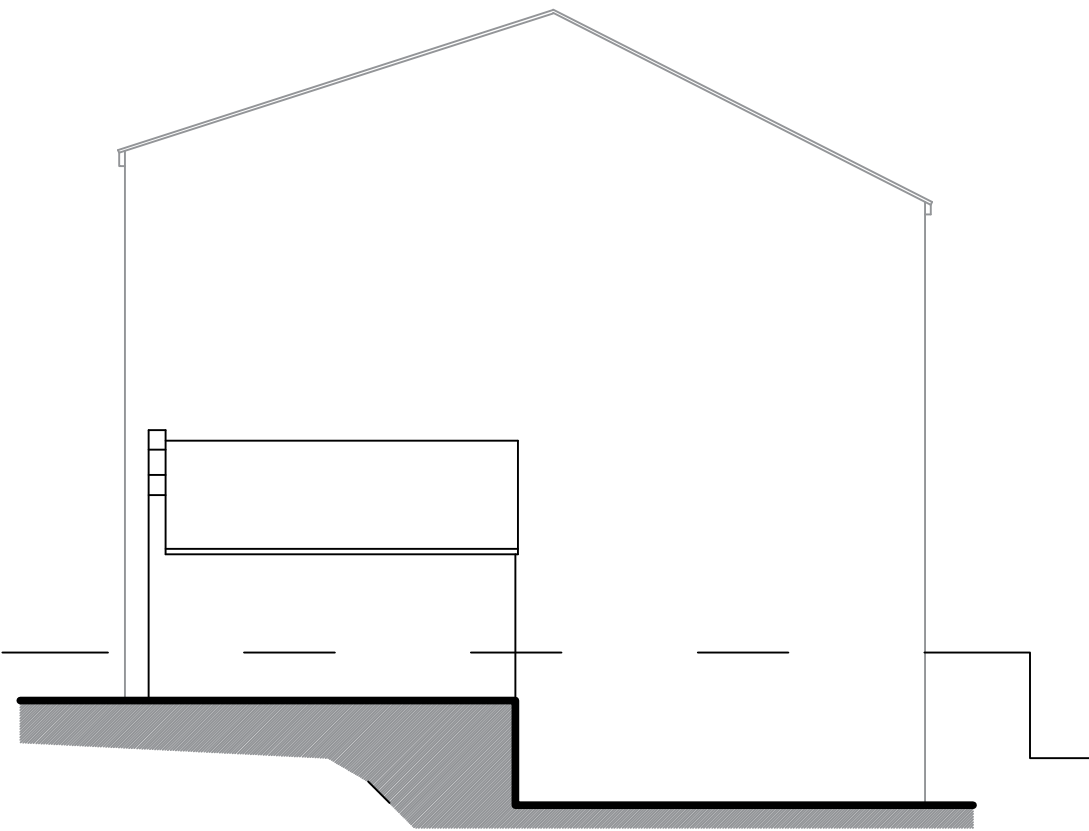

Existing Side Elevation

NOTES

Dimensions should not be scaled. All dimensions to be checked on site by the contractor prior to commencement of the works.

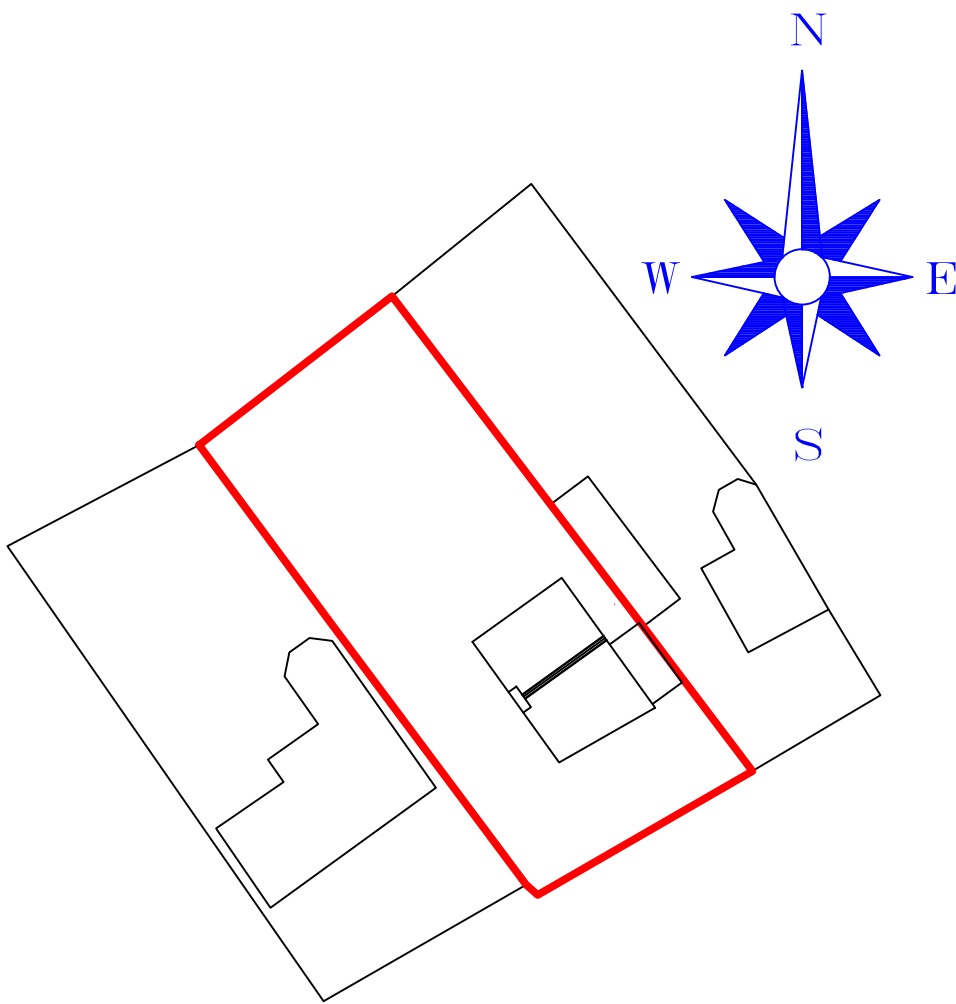

Existing Site Plan
(1:500)

Rev	Description			Date
Client Information	Miss A. Williams			
Drawing Status	EXISTING PLAN			
Job Information	64 Woodside Road, Huddersfield			
Number	01			
Name	Proposed Single Storey Side Extension to Either Side of Property			
Number	001	Revision	-	Date
				May 2017
			Scale	1:50/1:100 @ A1