



Notes

Do not scale from drawing, use figured dimensions only.
All dimensions must be checked and verified on site prior to commencement of work and architect to be notified of any discrepancies.
This drawing is intended to permit overall scheme proposals only and cannot be used for construction purposes without further information.

Rev	Drawn	Checked	Date
A	SB		23.3.21
Amendment to design to allow for better vis splay.			

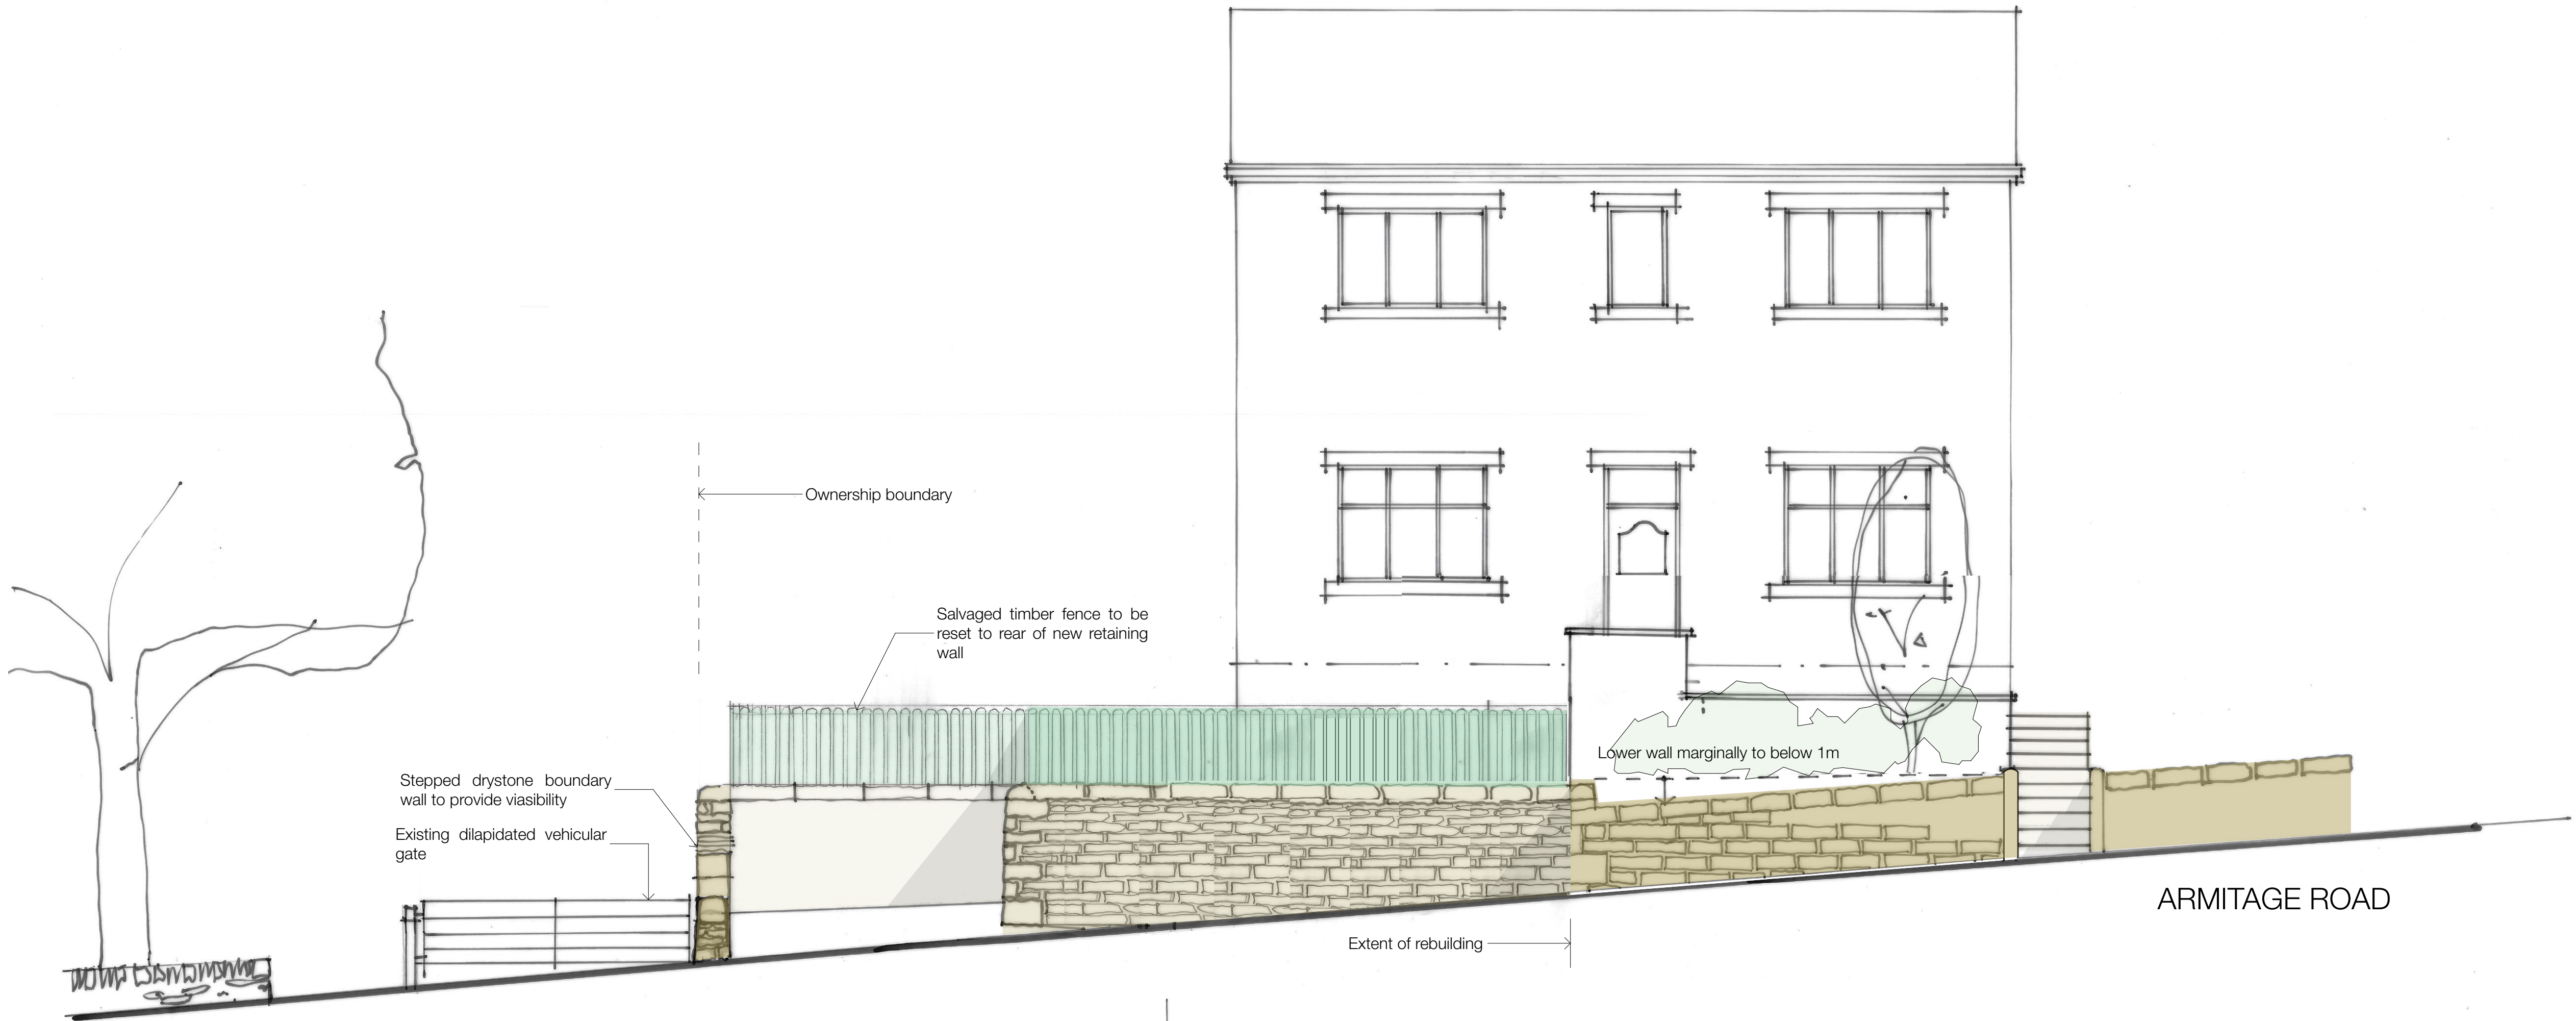

Elevation as Proposed 1:50

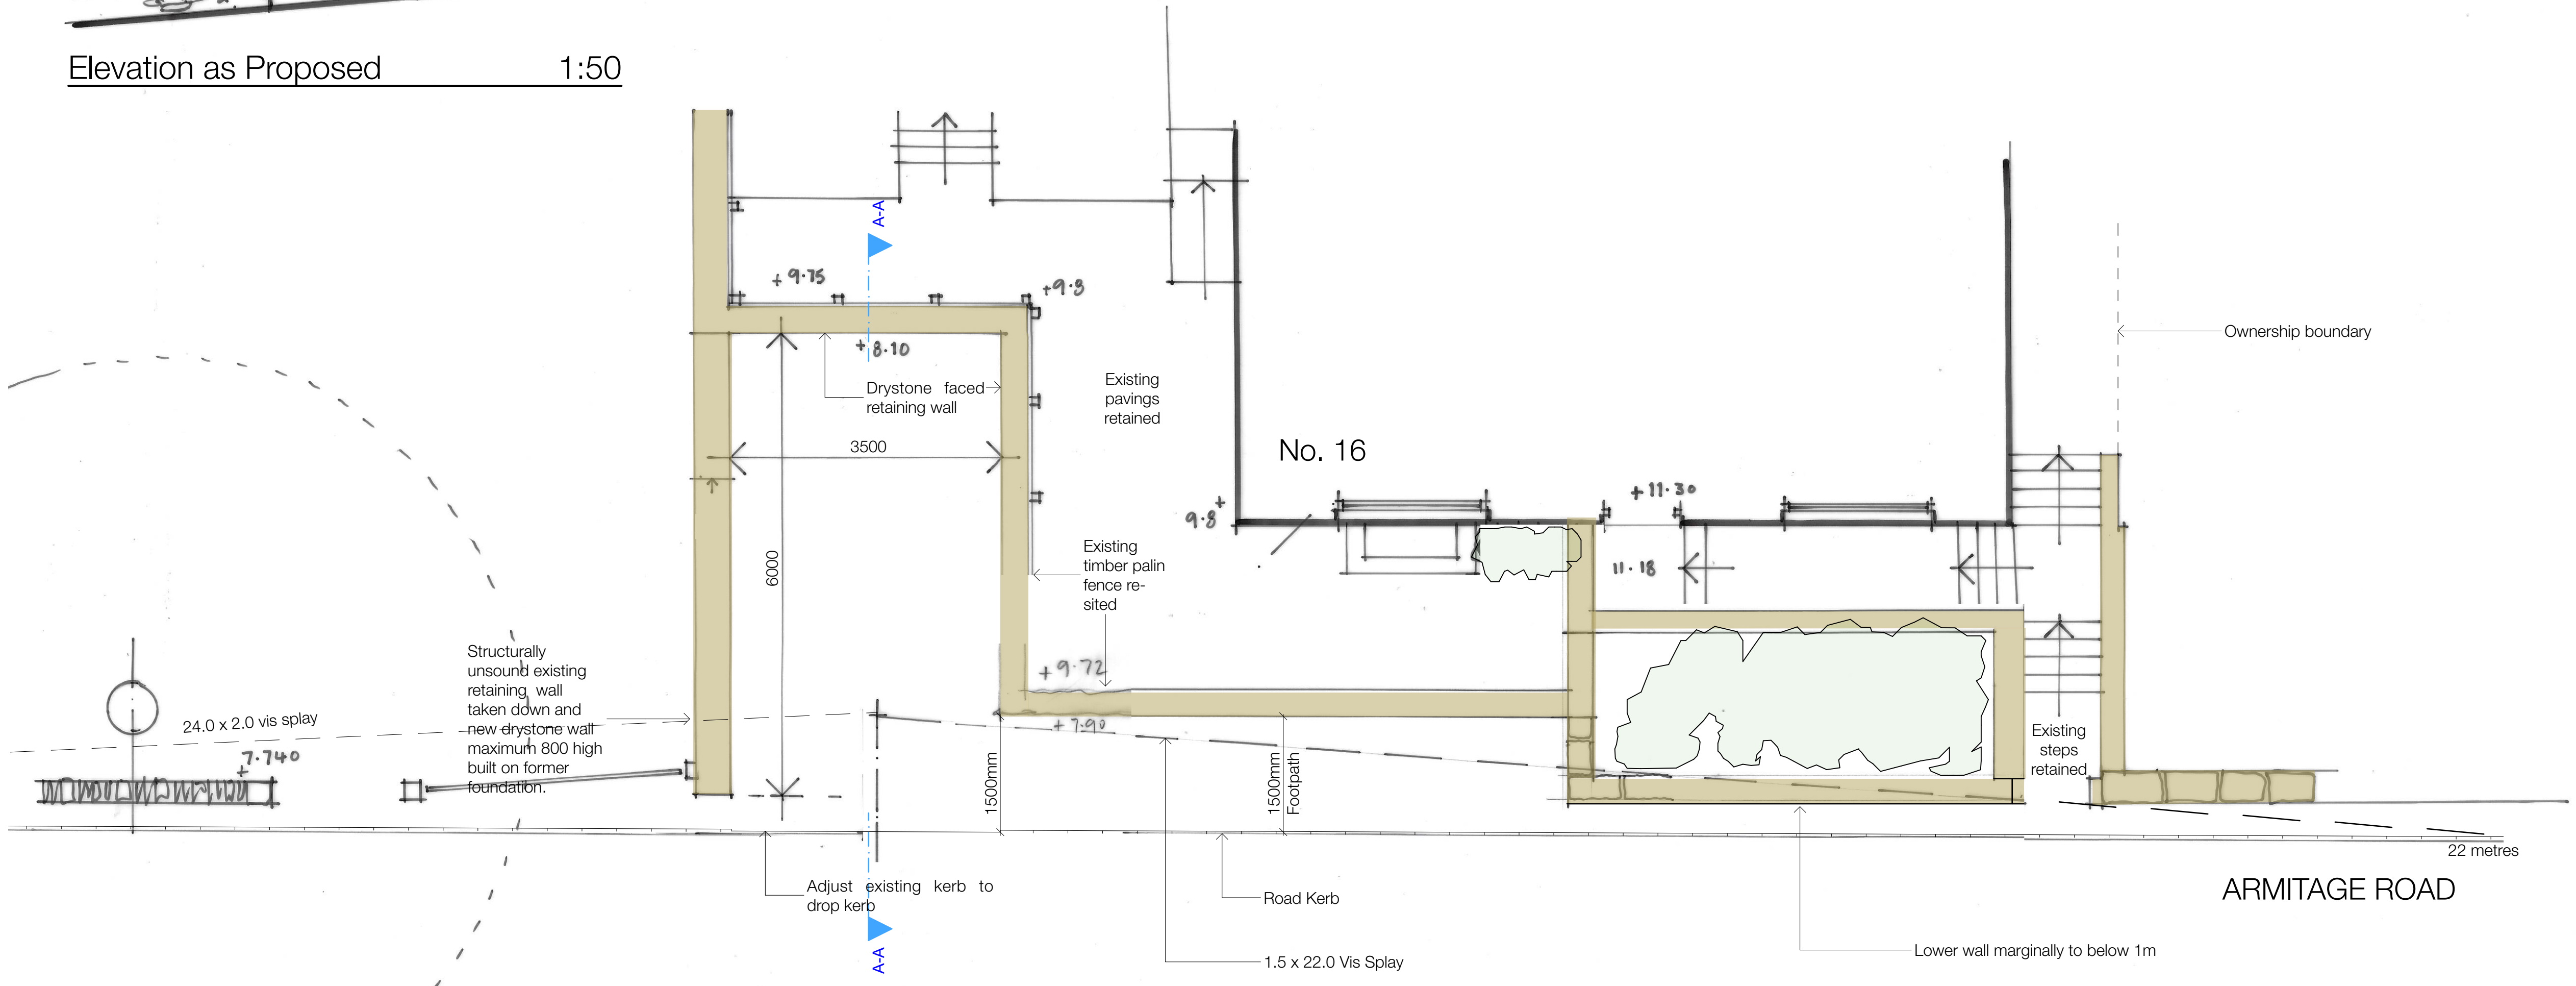

Plan as Proposed 1:50

Job Title 16 Armitage Road , Armitage Bridge , Huddersfield , HD4 7PG			
Client Mr and Mrs M Pope			
Status Planning		Company AD	
Drawing Proposed Plan and Elevation			Scale to A1 1:50
Date Dec 2020		Drawn SB	
Drawing No. 3240 (0-) 02		Revision A	

ONE17
ARCHITECTS & INTERIOR DESIGNERS

The Dyehouse, Armitage Bridge
Huddersfield, West Yorkshire HD4 7PD
T 01484 668 000 F 01484 668 001
E solutions@one17design.com

ONE17DESIGN.COM