


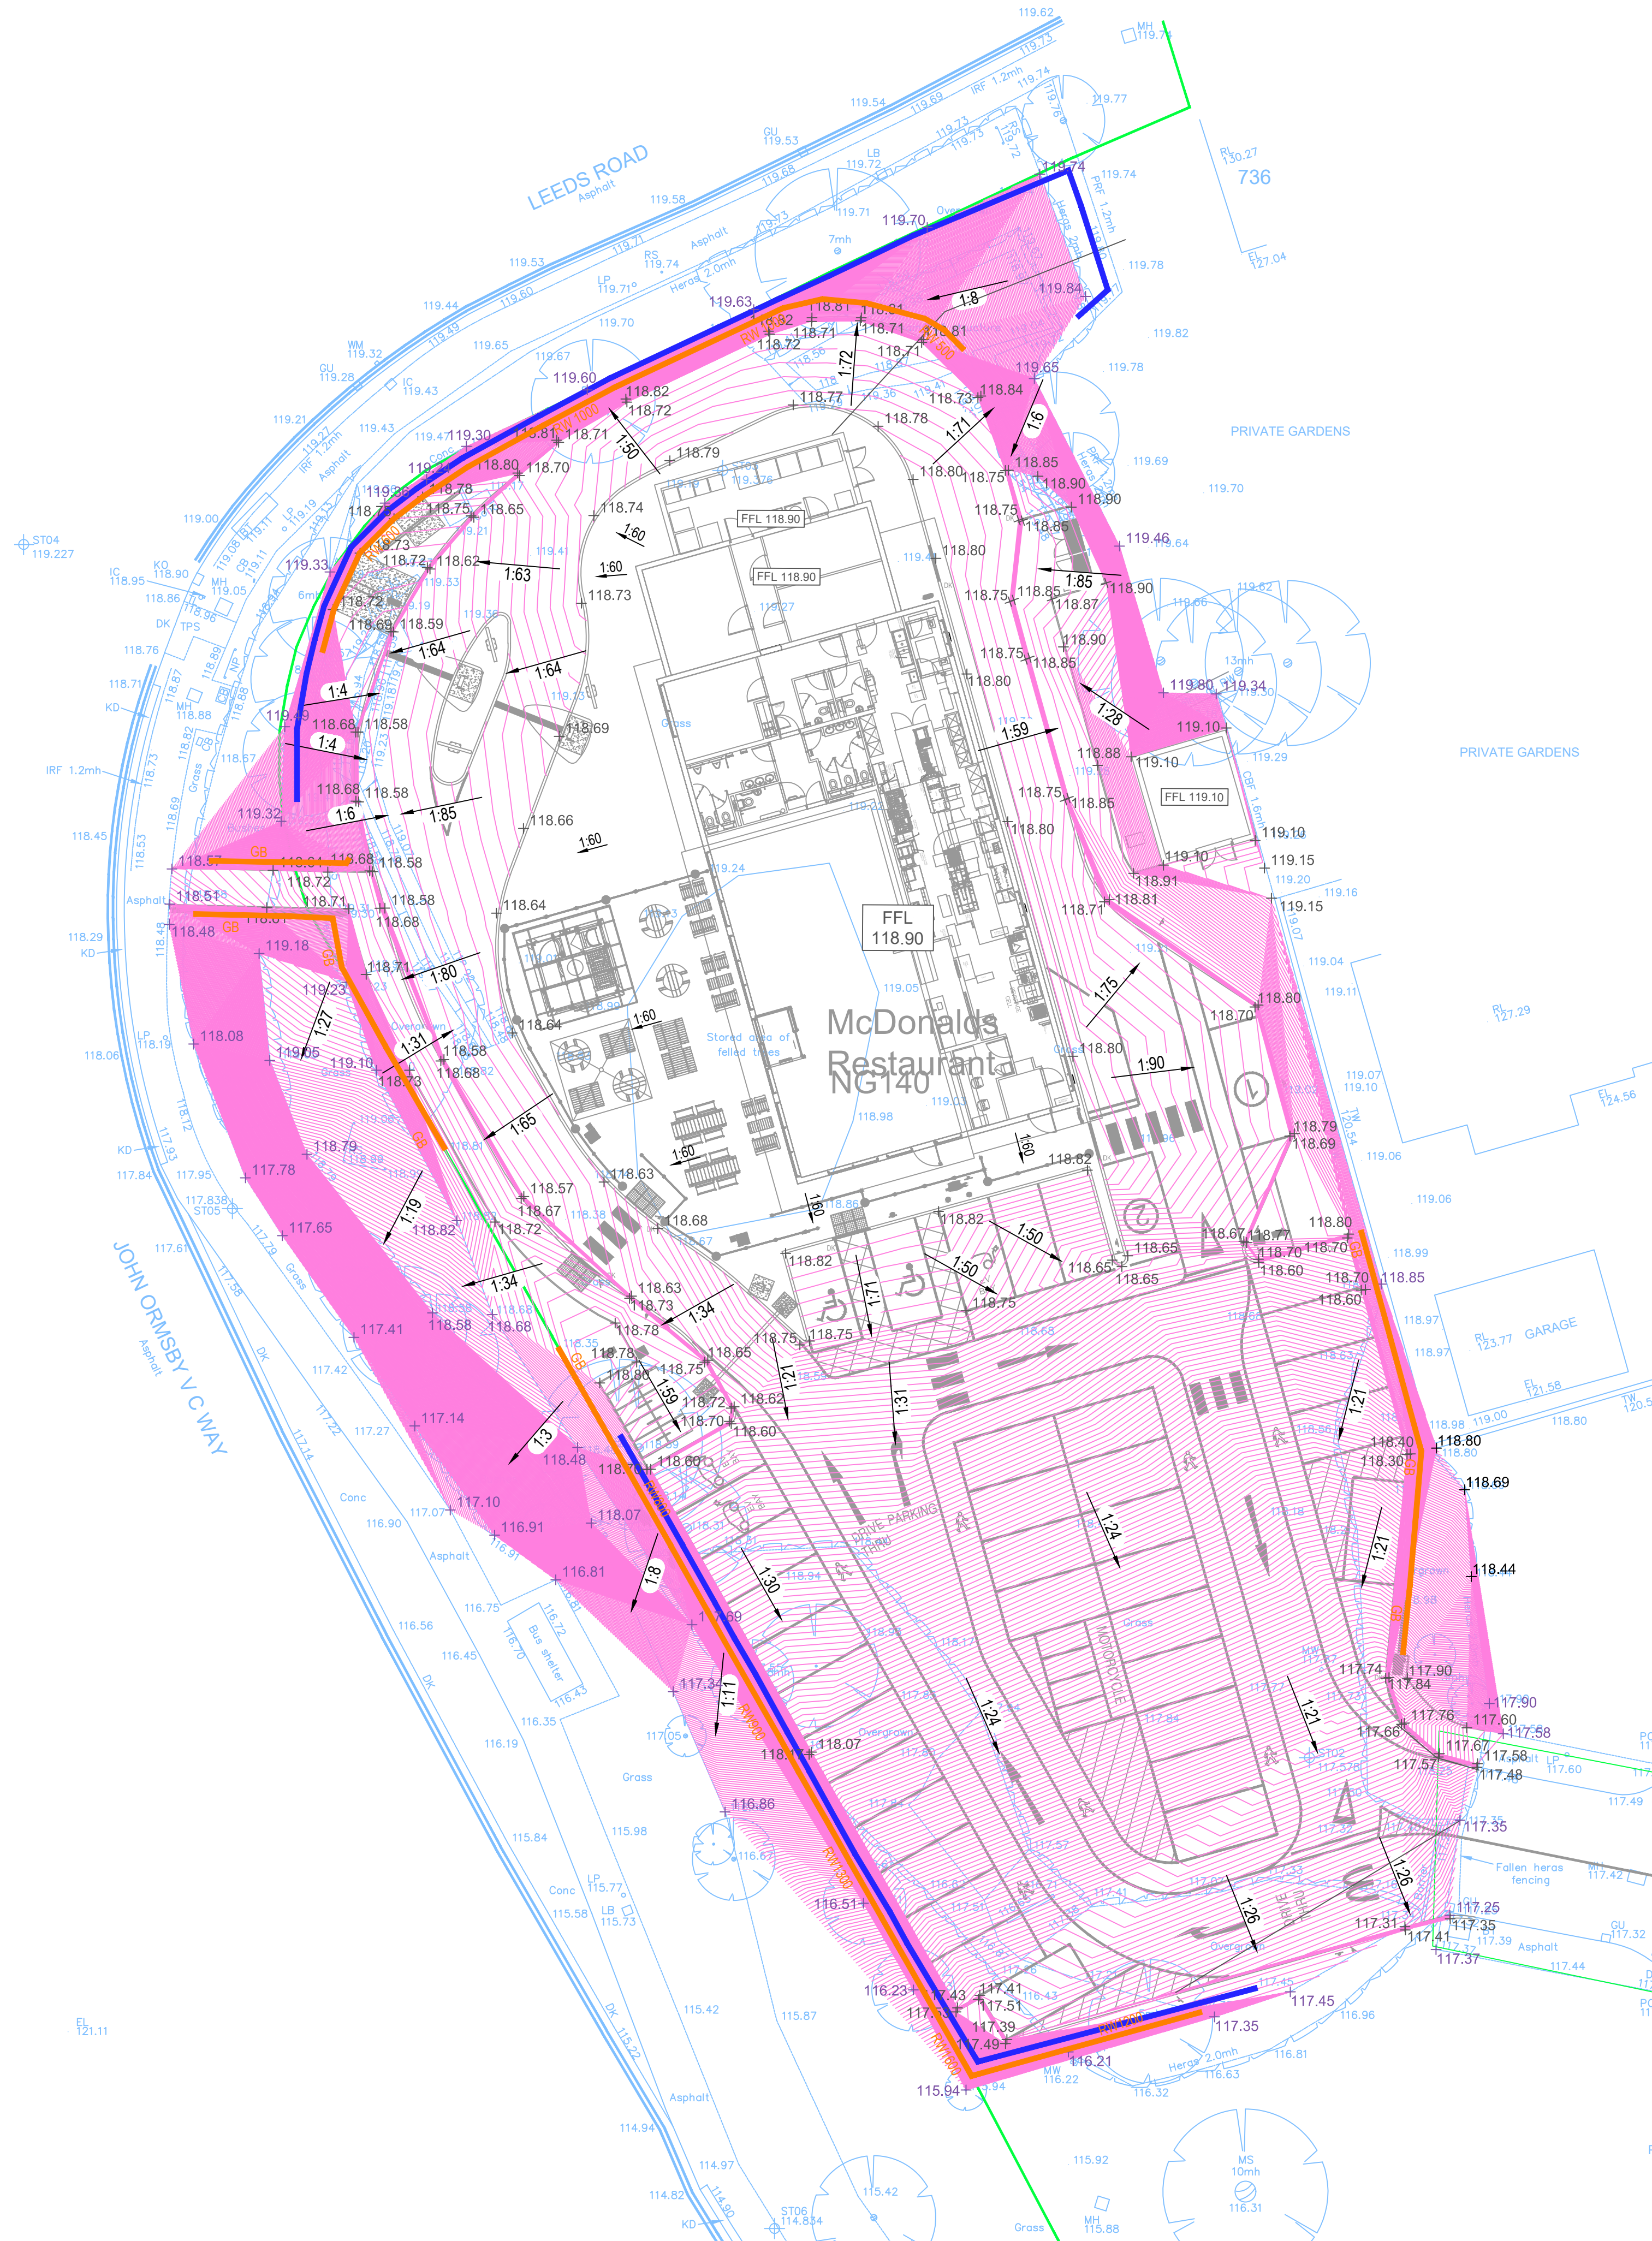

- NOTES
1. THIS DRAWING IS TO BE READ IN CONJUNCTION WITH ALL RELEVANT DRAWINGS, DOCUMENTS AND SPECIFICATIONS. ANY DISCREPANCIES BETWEEN INFORMATION SHOWN ON THIS AND ANY OTHER DRAWING SHALL BE REPORTED TO THE ENGINEER IMMEDIATELY.
 2. DO NOT SCALE FROM THIS DRAWING. WORK TO FIGURED DIMENSIONS ONLY.
 3. THIS DRAWING SHALL NOT BE USED FOR CONSTRUCTION PURPOSES UNLESS SPECIFICALLY STATED AS 'FOR CONSTRUCTION' IN THE DRAWING STATUS.
 4. ALL DRAWING INFORMATION MUST BE READ FROM HARD COPY / PDF FILES ONLY, MARKED CHECKED. BEFORE PROCEEDING PLEASE ENSURE THE ISSUE STATUS IS APPROPRIATE FOR THE INTENDED USE. ALL INFORMATION EXTRACTED DIRECTLY FROM DRAWING FILES (E.G. DWG'S) IS DONE SO ENTIRELY AT THE USERS RISK.

KEY

	SITE BOUNDARY
	EXISTING SURVEY
	PROPOSED SITE LAYOUT
	PROPOSED LEVEL
	EXISTING LEVEL
	100mm CONTOURS
	PROPOSED BARRIER
	PROPOSED RETAINING STRUCTURE



P1	FIRST ISSUE	07/02/20 SB	HBG
----	-------------	----------------	-----

Rev.	Description	Date	Chkd
------	-------------	------	------

Glanville
3 Grovelands Business Centre
Boundary Way
Hemel Hempstead, Herts. HP2 7TE
Tel: (01442) 835999 Fax: (01442) 258924
postbox@glanvillegroup.com www.glanvillegroup.com

Client : **McDonald's**
RESTAURANT

Project : **McDONALD'S RESTAURANT
LEEDS ROAD, DEWSBURY
KIRKLEES, WF12 7RQ**

Title : **PROPOSED LEVELS**

Project Engineer :	FG	Scale :	1:250 @ A1
Project Director :	FG	Date :	JAN 2020
Status :	PRELIMINARY		