

KEY

NEW ASPHALT CARRIAGEWAY CONSTRUCTION

NEW ASPHALT FOOTWAY CONSTRUCTION


GRASS VERGE AS PER EXISTING

EARTHWORKS BATTER 1:3

PROPOSED HIGHWAY BOUNDARY

HB2 KERB

TACTILE PAVING (REFER TO DETAIL SHEET FOR SPECIFIC KERBING ARRANGEMENT)

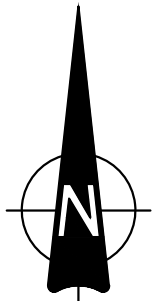

GENERAL NOTES:

- THIS DRAWING IS TO BE READ IN CONJUNCTION WITH ALL RELEVANT ARCHITECTS AND ENGINEERS DRAWINGS AND SPECIFICATIONS.
- DO NOT SCALE FROM THIS DRAWING. ANY OMISSIONS OR ERRORS ON DRAWINGS SHALL BE BROUGHT TO THE ENGINEERS ATTENTION IMMEDIATELY. ALL DIMENSIONS MUST BE CHECKED / VERIFIED ON SITE.
- ALL DIMENSIONS ARE IN MILLIMETRES UNLESS NOTED OTHERWISE.
- ALL LIGHTING COLUMNS, UTILITIES & COMMUNICATION LINES TO BE RELOCATED TO BACK OF PROPOSED FOOTWAY.
- CARRIAGEWAY AND FOOTWAY WORKS SUBJECT TO TECHNICAL APPROVAL BY CBMDC HIGHWAYS AND APPROPRIATE LEGAL AGREEMENTS.

P04	REMOVED PLOT DETAIL	15/05/20	OT	OT
P03	AMENDED TO SUIT KIRKLEES COMMENTS AND REVISED ALIGNMENT	17/04/20	OT	OT
P02	AMENDED COLOURS TO SUIT KIRKLEES REQUIREMENTS	17/01/20	OT	OT
P01	FIRST ISSUE	17/10/19	OT	AMB
Rev:	Description:	Date:	By:	Chkd:

curtins

Rose Wharf Ground Floor, 78-80 East Street, Leeds, LS9 8EE
0113 274 8559
leeds@curtins.com
www.curtins.com

Civils & Structures • Transport Planning • Environmental • Infrastructure • Geotechnical • Conservation & Heritage • Principal Designer
Birmingham • Bristol • Cambridge • Cardiff • Douglas • Edinburgh • Glasgow • Kentish • Leeds • Liverpool • London • Manchester • Nottingham

Status:ISSUED FOR INFORMATION

S2

Project:INTERCHANGE 26,
NORTH BIERLEY

Dwg Title:S38 LAYOUT
SHEET 1

Size:	Date:	Drawn By:	Designed By:	Checked By:
A1	17/10/19	OT	OT	AMB

Scale:	1:500
--------	-------

Project No:	Originator:	Volume:	Level:	Type:	Role:	Category / Number:	Rev:
065646	- CUR	- ZZ	- ZZ	- DR	- C	- 95101	- P04