

KEY

NEW ASPHALT CARRIAGEWAY CONSTRUCTION

NEW ASPHALT FOOTWAY CONSTRUCTION


GRASS VERGE AS PER EXISTING

EARTHWORKS BATTER 1:3

PROPOSED HIGHWAY BOUNDARY

HB2 KERB

TACTILE PAVING (REFER TO DETAIL SHEET FOR SPECIFIC KERBING ARRANGEMENT)

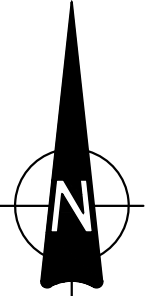

- GENERAL NOTES:
- THIS DRAWING IS TO BE READ IN CONJUNCTION WITH ALL RELEVANT ARCHITECTS AND ENGINEERS DRAWINGS AND SPECIFICATIONS.
 - DO NOT SCALE FROM THIS DRAWING. ANY OMISSIONS OR ERRORS ON DRAWINGS SHALL BE BROUGHT TO THE ENGINEERS ATTENTION IMMEDIATELY. ALL DIMENSIONS MUST BE CHECKED / VERIFIED ON SITE.
 - ALL DIMENSIONS ARE IN MILLIMETRES UNLESS NOTED OTHERWISE.
 - ALL LIGHTING COLUMNS, UTILITIES & COMMUNICATION LINES TO BE RELOCATED TO BACK OF PROPOSED FOOTWAY.
 - CARRIAGEWAY AND FOOTWAY WORKS SUBJECT TO TECHNICAL APPROVAL BY CBMDC HIGHWAYS AND APPROPRIATE LEGAL AGREEMENTS.

| | | | | |
|------|---|----------|-----|-------|
| P05 | REMOVED PLOT DETAIL | 15/05/20 | OT | OT |
| P04 | REVISED TO SUIT PHASE 2 ACCESS REQUIREMENTS | 14/05/20 | OT | OT |
| P03 | AMENDED TO SUIT KIRKLEES COMMENTS AND REVISED ALIGNMENT | 17/04/20 | OT | OT |
| P02 | AMENDED COLOURS TO SUIT KIRKLEES REQUIREMENTS | 17/01/20 | OT | OT |
| P01 | FIRST ISSUE | 17/10/19 | OT | AMB |
| Rev: | Description: | Date: | By: | Chkd: |

Rose Wharf Ground Floor, 78-80 East Street, Leeds, LS9 8EE
0113 274 8559
leeds@curtins.com
www.curtins.com

Civils & Structures • Transport Planning • Environmental • Infrastructure • Geotechnical • Conservation & Heritage • Principal Designer
Birmingham • Bristol • Cambridge • Cardiff • Dublin • Edinburgh • Glasgow • Kentish • Leeds • Liverpool • London • Manchester • Nottingham

Status:

ISSUED FOR INFORMATION

S2

Project:

INTERCHANGE 26,
NORTH BIERLEY

Dwg Title:

S38 LAYOUT
SHEET 2

| | | | | | | | |
|---|-------------|-----------|--------------|-------------|-------|--------------------|------|
| Size: | Date: | Drawn By: | Designed By: | Checked By: | | | |
| A1 | 17/10/19 | OT | OT | AMB | | | |
| Scale: 1:500 | | | | | | | |
| Project No: | Originator: | Volume: | Level: | Type: | Role: | Category / Number: | Rev: |
| 065646 - CUR - ZZ - ZZ - DR - C - 95102 - P05 | | | | | | | |

\\leeds02\Projects\065646 FRA Addendum N Bierley\WTT\WQMS 4 Production\B Models & Drawings_Col-CAD\0561