


Notes:
- Do not scale this drawing.
- All dimensions to be checked on site prior to construction.
- Designer to be notified of discrepancies in figured dimensions.
- This drawing is copyright to PMK Design Associates.

Key/Legend:




Elevation B as Proposed
Scale 1:100

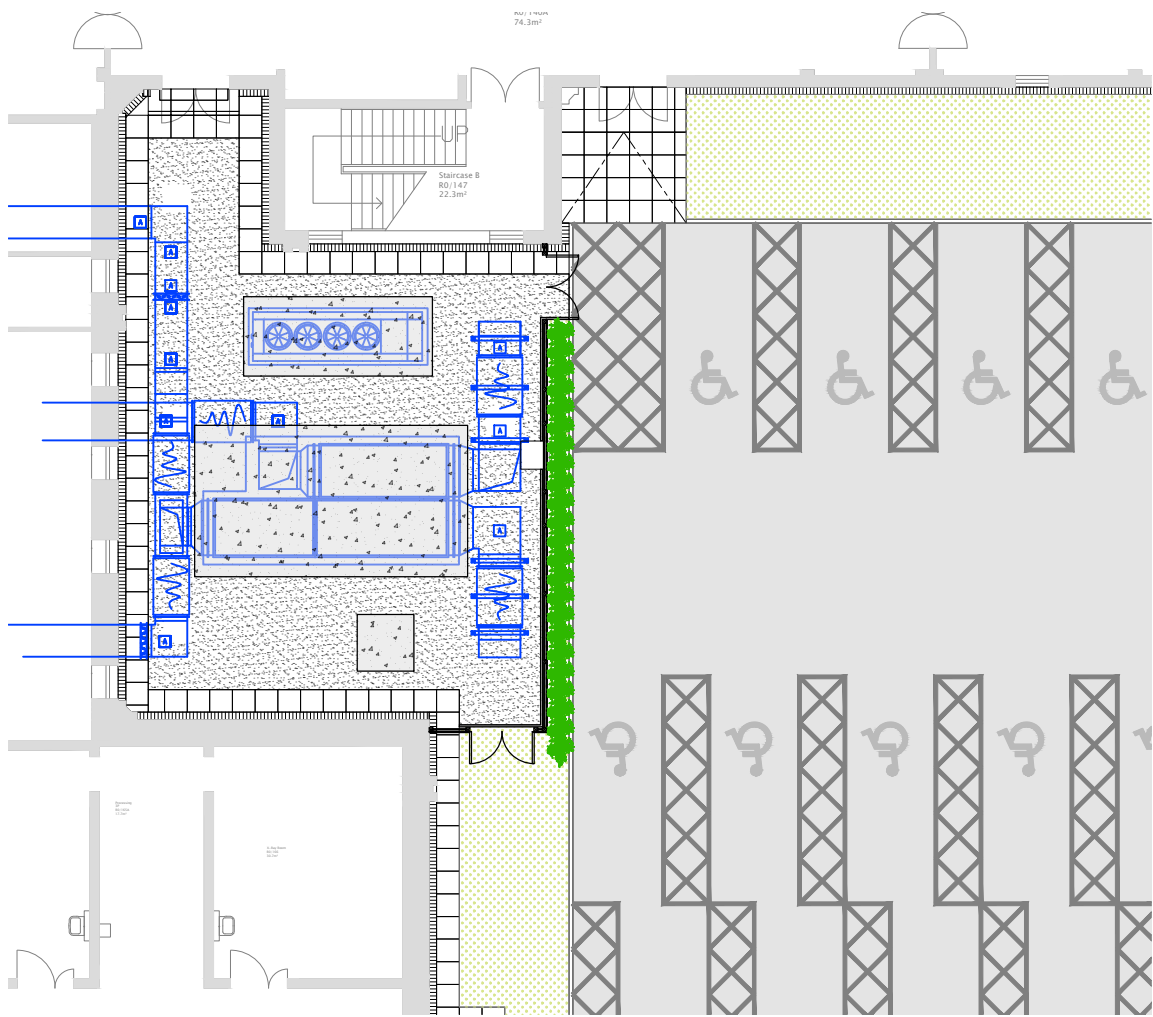

Key Plan as Proposed
Scale 1:200

Elevation A

Elevation B

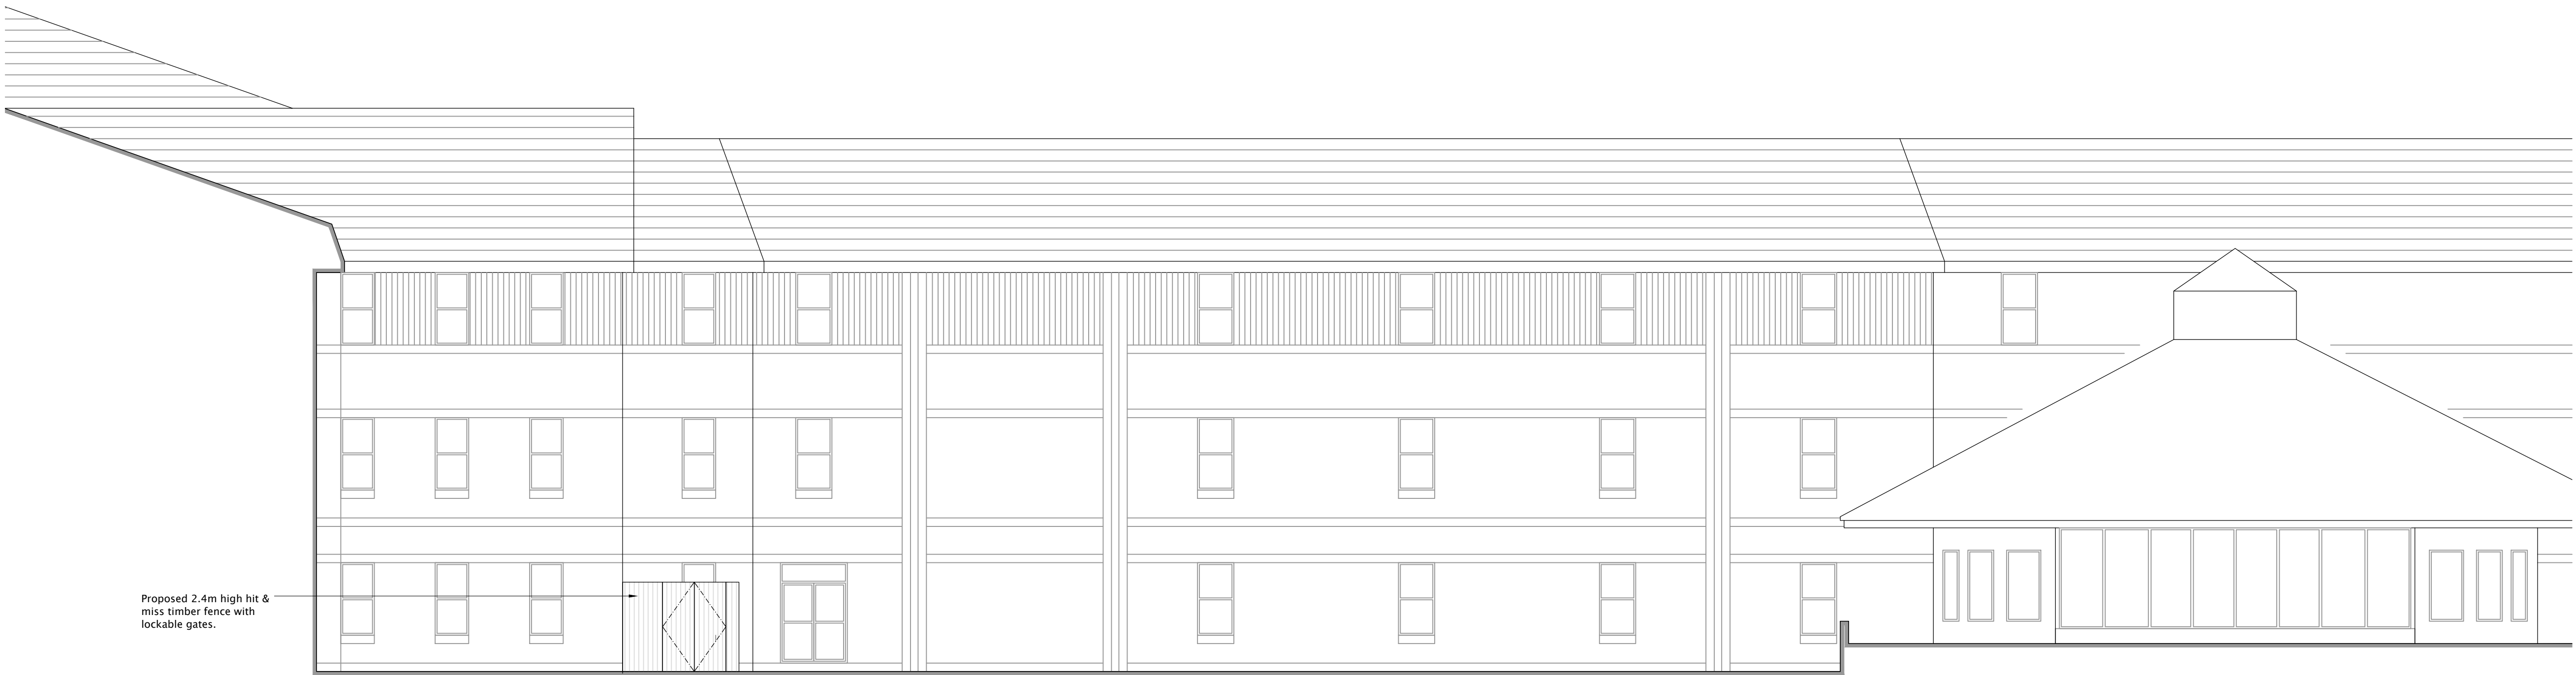

Elevation A as Proposed
Scale 1:100

-		-	
Rev:	Description	Date:	
Revisions:			
Drawing Status:			
Planning			
Client:			
The Mid Yorkshire Hospitals NHS Trust NHS			
Project Title:			
Installation of New Radiology Air Handling Unit, Dewsbury & District Hospital			
Drawing Title:			
Elevations as Proposed			
Date:	Scale:	Sheet:	
03.01.21	1:100	A1	
Project No:	Drawing No:	Revision:	
20067	[10] 04	-	
Entrance 3, HCC, Kings Road, Harrogate, HG1 5LA Tel: 01423 790 146 - Fax: 01423 790 227 Email: info@pmkdesignassociates.com			

pmk design associates