


Notes:
- Do not scale this drawing.
- All dimensions to be checked on site prior to construction.
- Designer to be notified of discrepancies in figured dimensions.
- This drawing is copyright to PMK Design Associates.

Key/Legend:




Elevation B as Existing
Scale 1:100

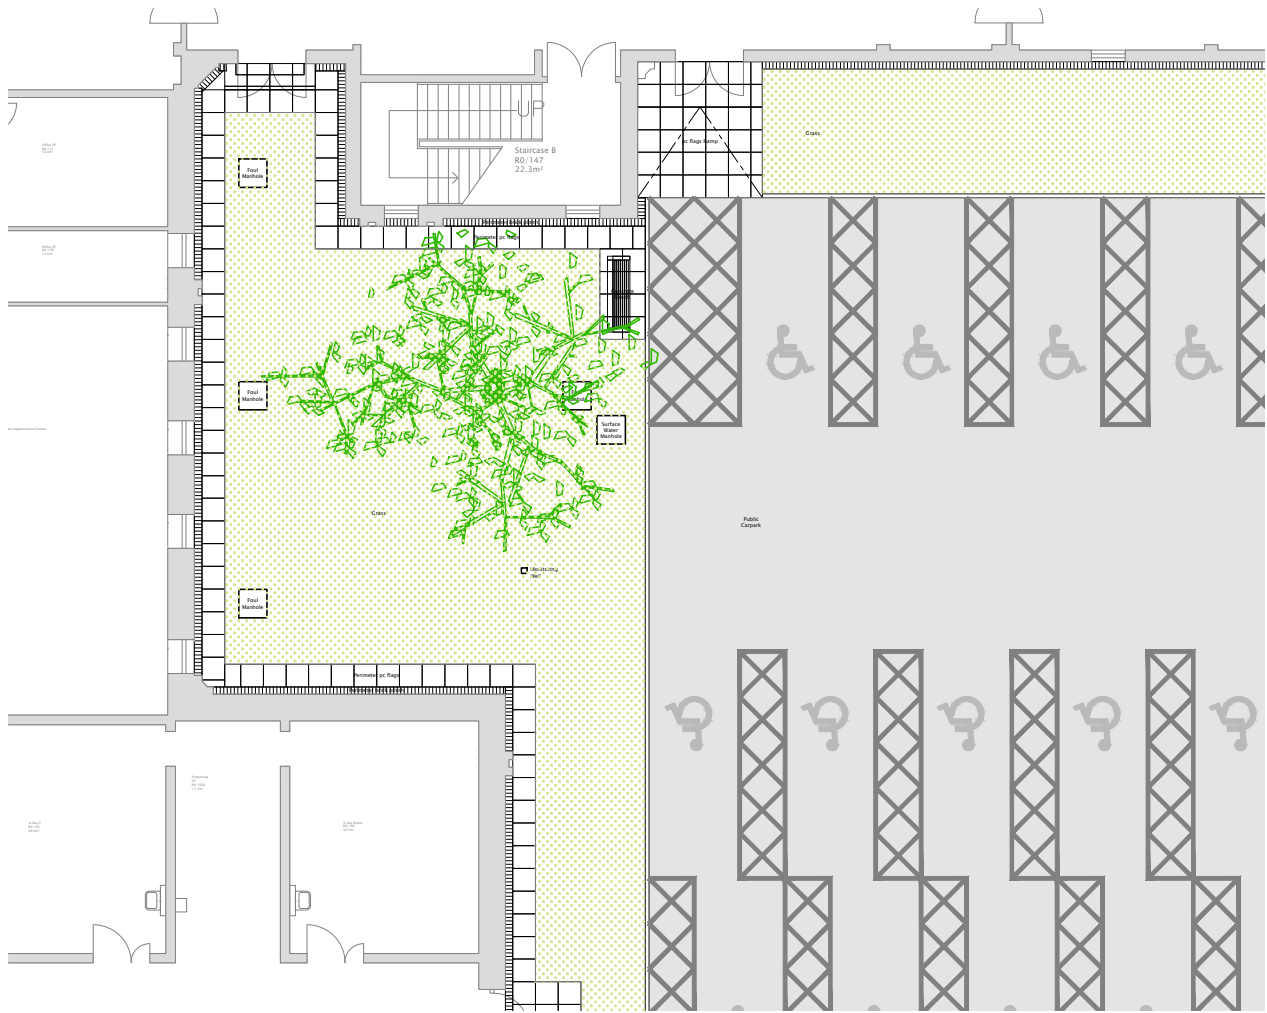

Key Plan as Existing
Scale 1:200

Elevation A

Elevation B

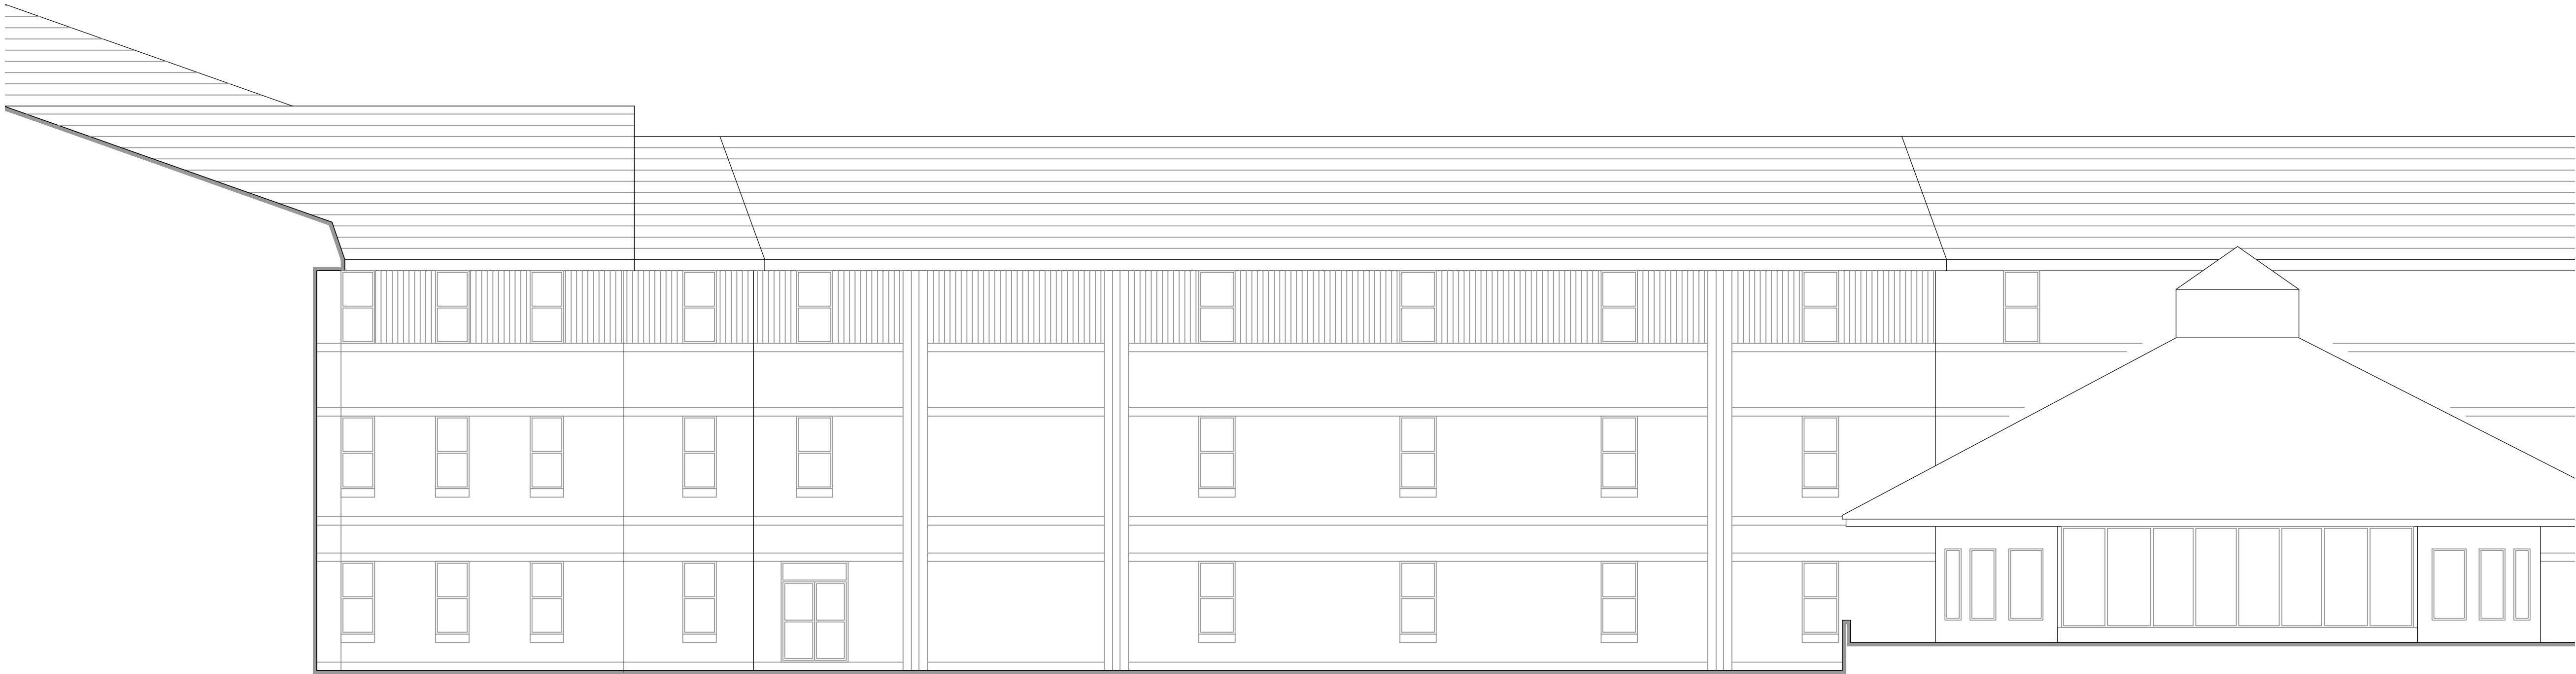

Elevation A as Existing
Scale 1:100

-		-
Rev:	Description	Date:
Revisions:		
Drawing Status:		
Planning		
Client:		
The Mid Yorkshire Hospitals NHS Trust		
Project Title:		
Installation of New Radiology Air Handling Unit, Dewsbury & District Hospital		
Drawing Title:		
Elevations as Existing		
Date:	Scale:	Sheet:
03.01.21	1:100	A1
Project No:	Drawing No:	Revision:
20067	[10] 03	-
Entrance 3, HCC, Kings Road, Harrogate, HG1 5LA Tel: 01423 790 146 - Fax: 01423 790 227 Email: info@pmkdesignassociates.com		

pmk design associates