



Existing Rear Elevation


1 : 100



Existing Front Elevation


1 : 100

Materials
 Walls - Natural stone finish.
 Roof - Slate finish to main roof.
 Windows - White uPVC frame, double glazed units.
 Doors - White uPVC units.
 Rainwater Goods - Plastic gutters, fascias and downpipes.

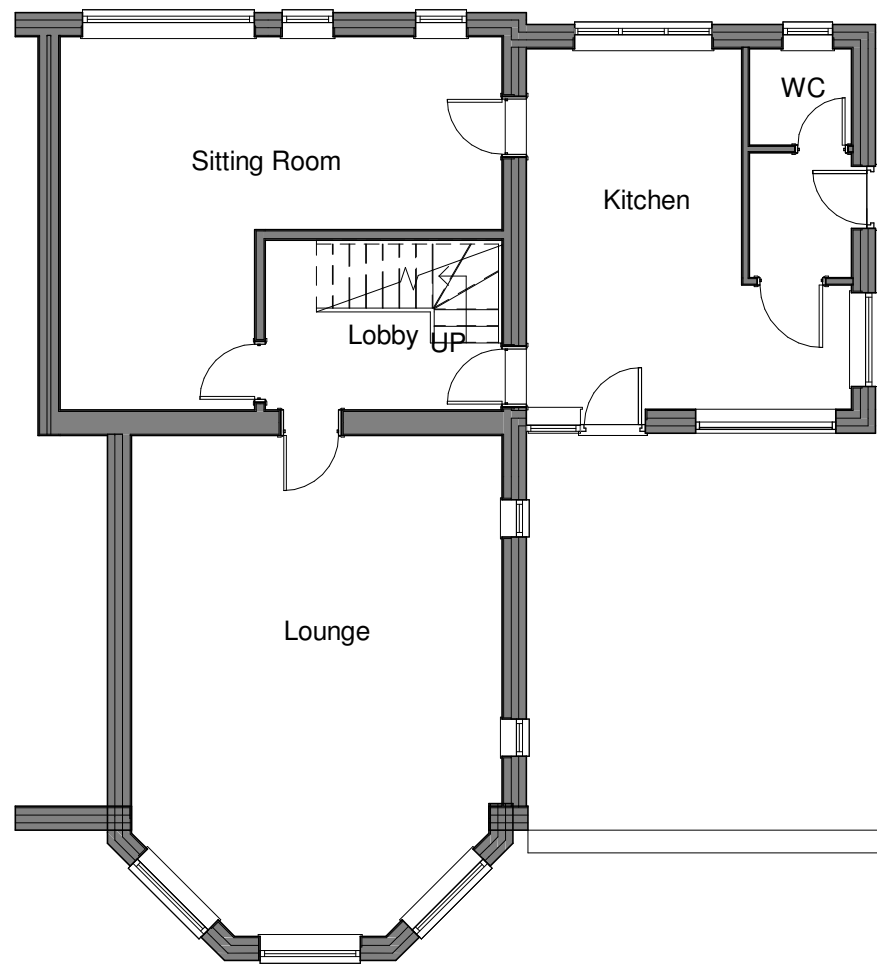

Existing Ground floor

1 : 100

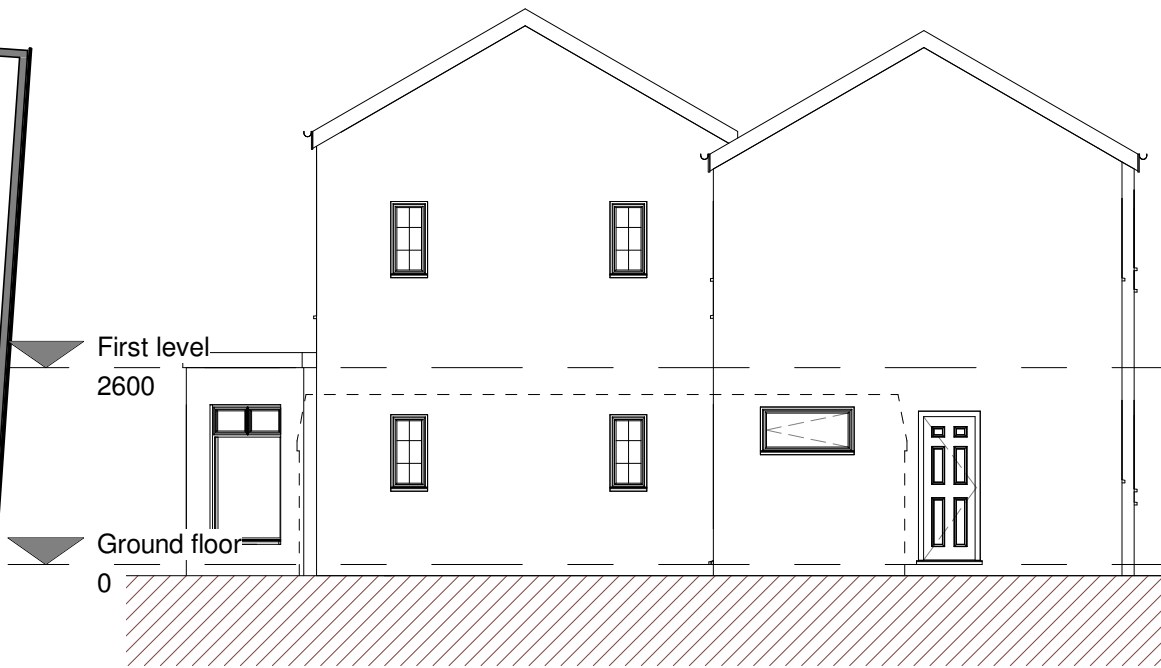

Existing Side (North) Elevation

1 : 100

Revision	Description
Location	
50a Knowles Lane Gomersal Bradford BD19 4LE	
Title Existing Plan and Elevations	
Scale	1 : 100 @A3
Drawing No.	Revision
S20299 /	P-103
hello@spokelimited.co.uk tel: 0113 335 0975	



This drawing is copyright and shall not be reproduced without permission of Spoke Architectural Limited. Do not scale from this drawing, use figured dimensions only. It is the Contractors responsibility to check all dimensions on site.
 This drawing is to be read in conjunction with all Structural Engineers' drawings.
 It is the Contractors responsibility to ensure compliance with Building Regulations.
 This drawing is to be read in conjunction with all Spoke's relevant drawings and schedules.