


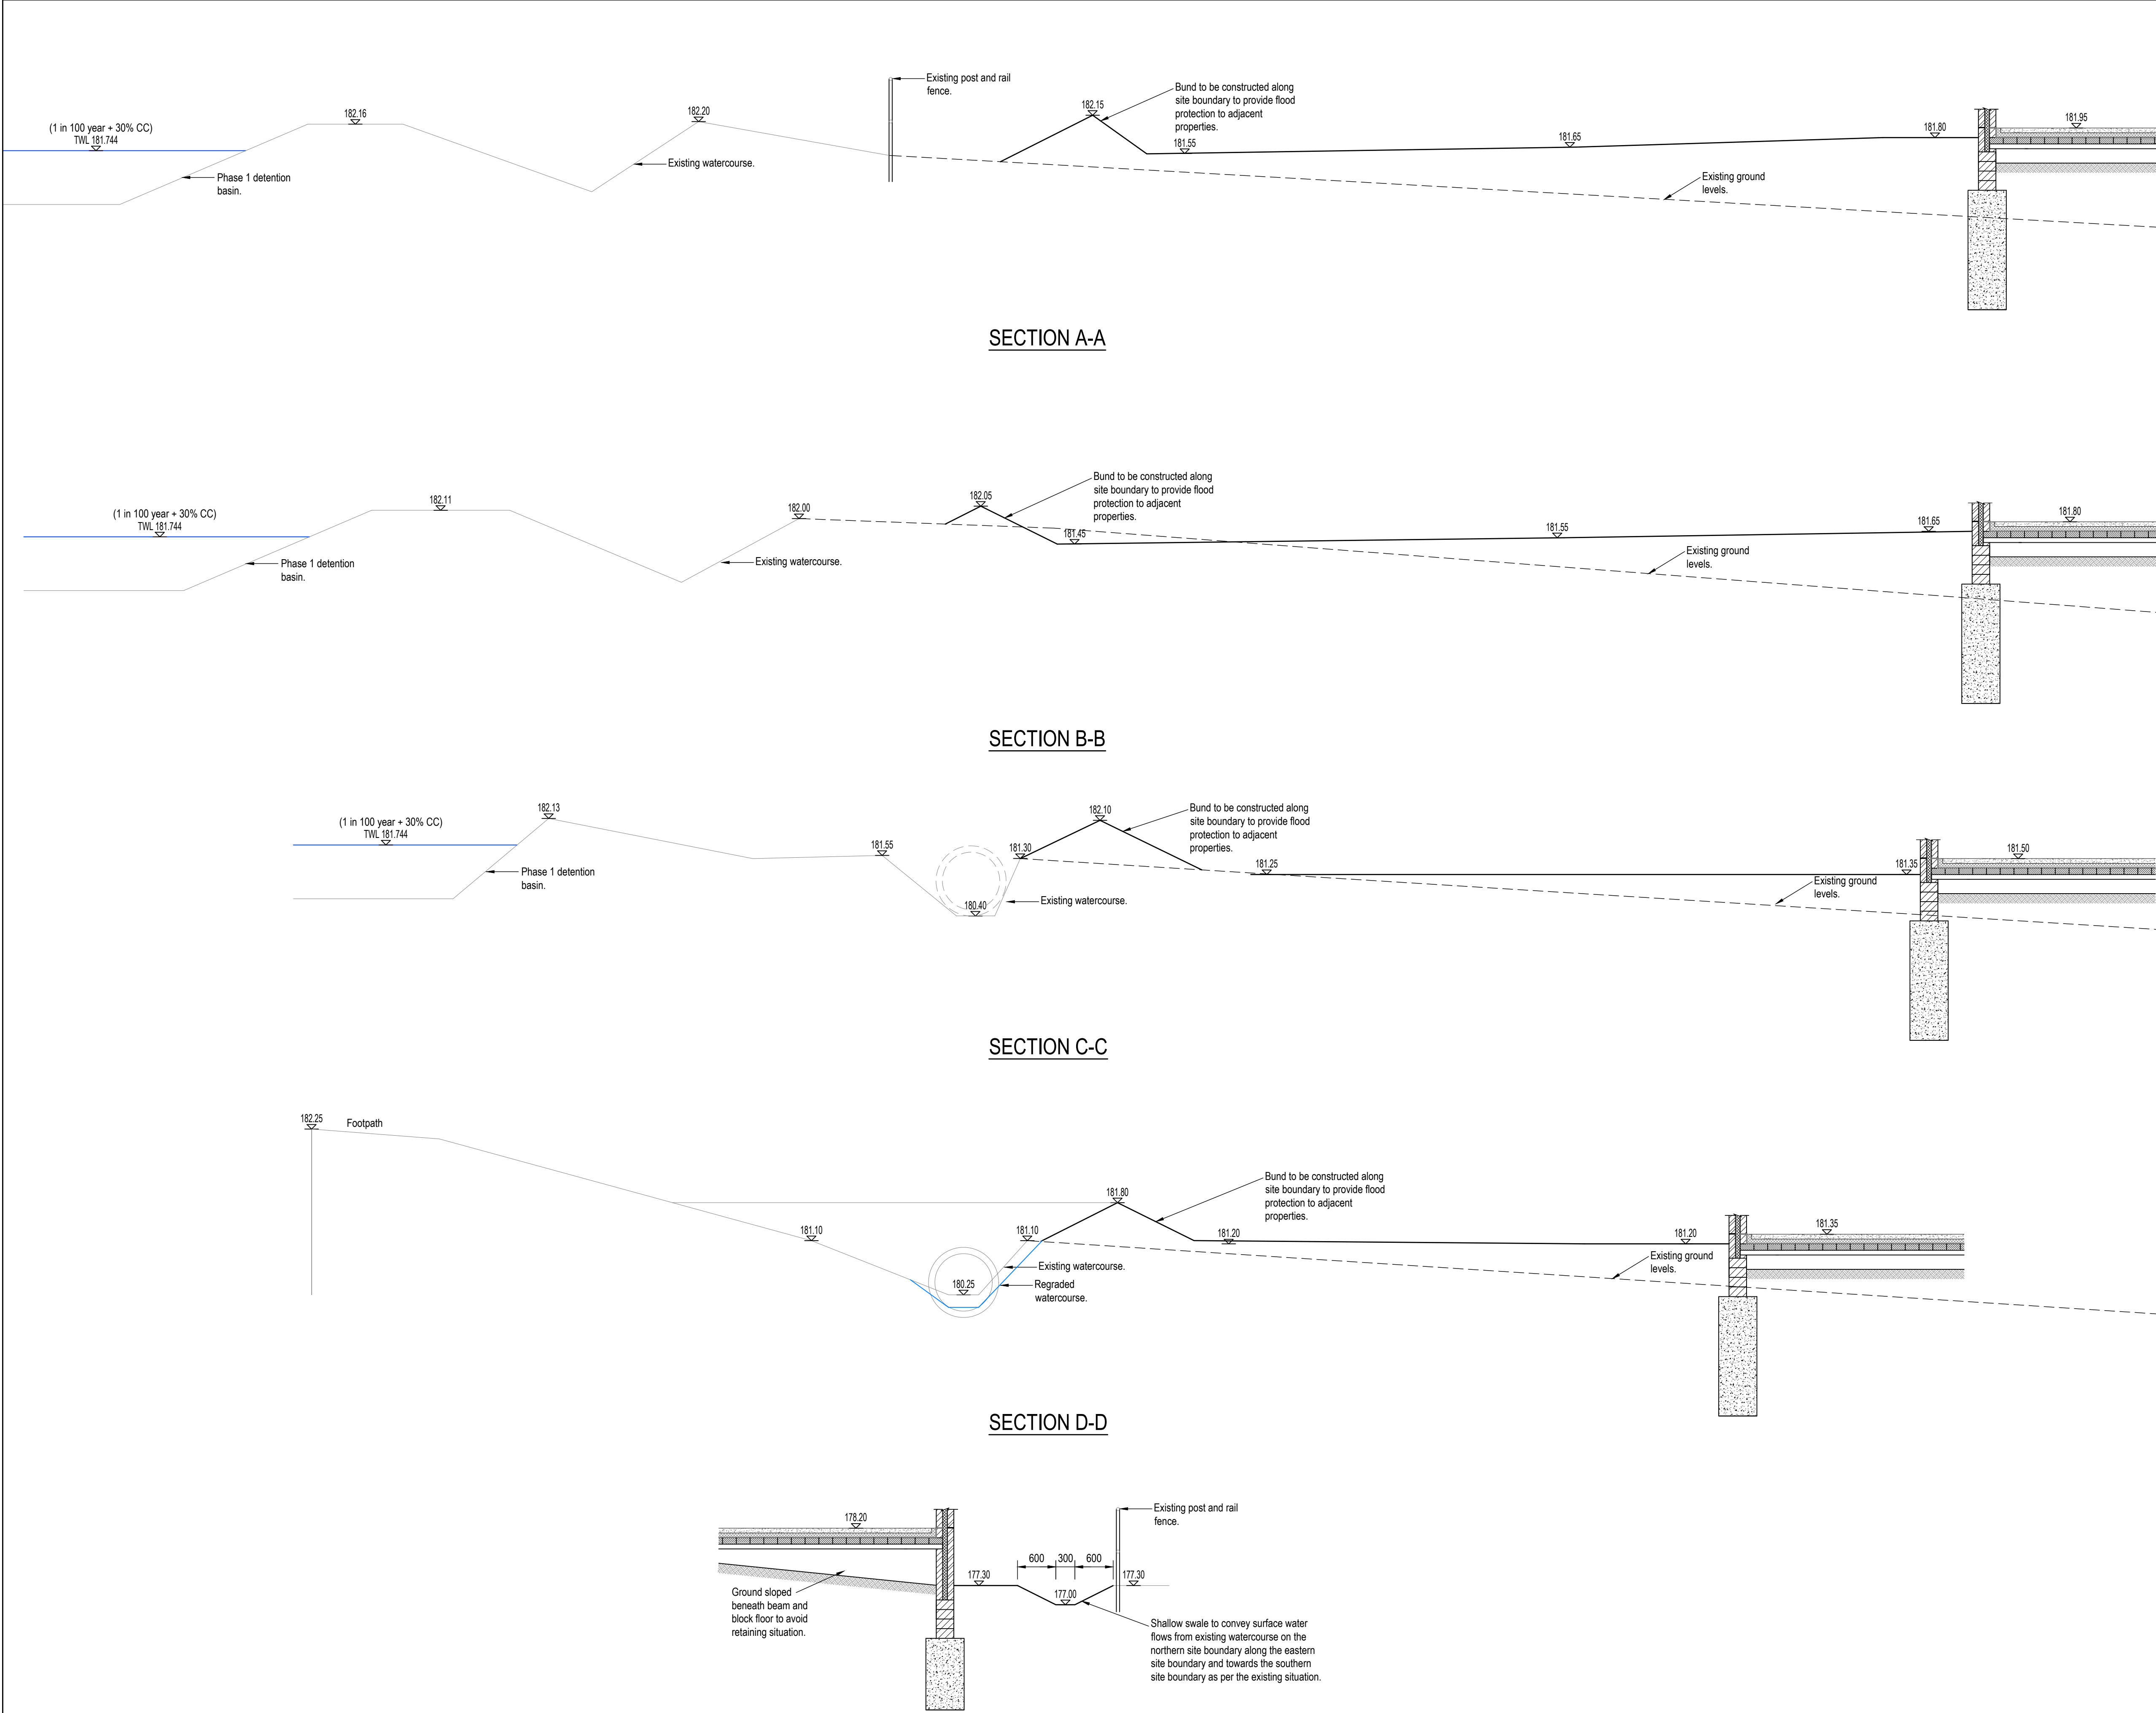

INFORMATION WITHIN THIS DRAWING IS NOT NECESSARILY PRODUCED TO SCALE.
ALWAYS USE FIGURED DIMENSIONS AND CO-ORDINATES - IF IN DOUBT, ASK.

NOTES

C	Section DD updated to reflect topo survey of watercourse and 900mm diameter culvert	RJ	CH	25.02.20
B	Sections A-A and B-B amended to suit latest site layout and external works proposals.	RJ	CH	06.08.19
A	First Issue.			
REV	DESCRIPTION	SIG	CHK	DATE

BARRATT HOMES YORKSHIRE WEST

PHASE 2, MELTHAM

SECTIONS THROUGH
WATERCOURSE ON NORTHERN SITE
BOUNDARY

Eastwood & Partners
CONSULTING ENGINEERS

St. Andrew's House
23 Kingfield Road
Sheffield
S11 9AS
Tel 0114 255 4554
Fax 0114 255 4330

mail@eastwoodandpartners.com
www.eastwoodandpartners.com

EOP

SCALE WHEN PLOTTED AT A1		DRAWING STATUS		
1:50		PRELIMINARY		
DRAWN	CHECKED	DATE	DRAWING NUMBER	REV
RJ	CH	24.06.19	41773/044	C