
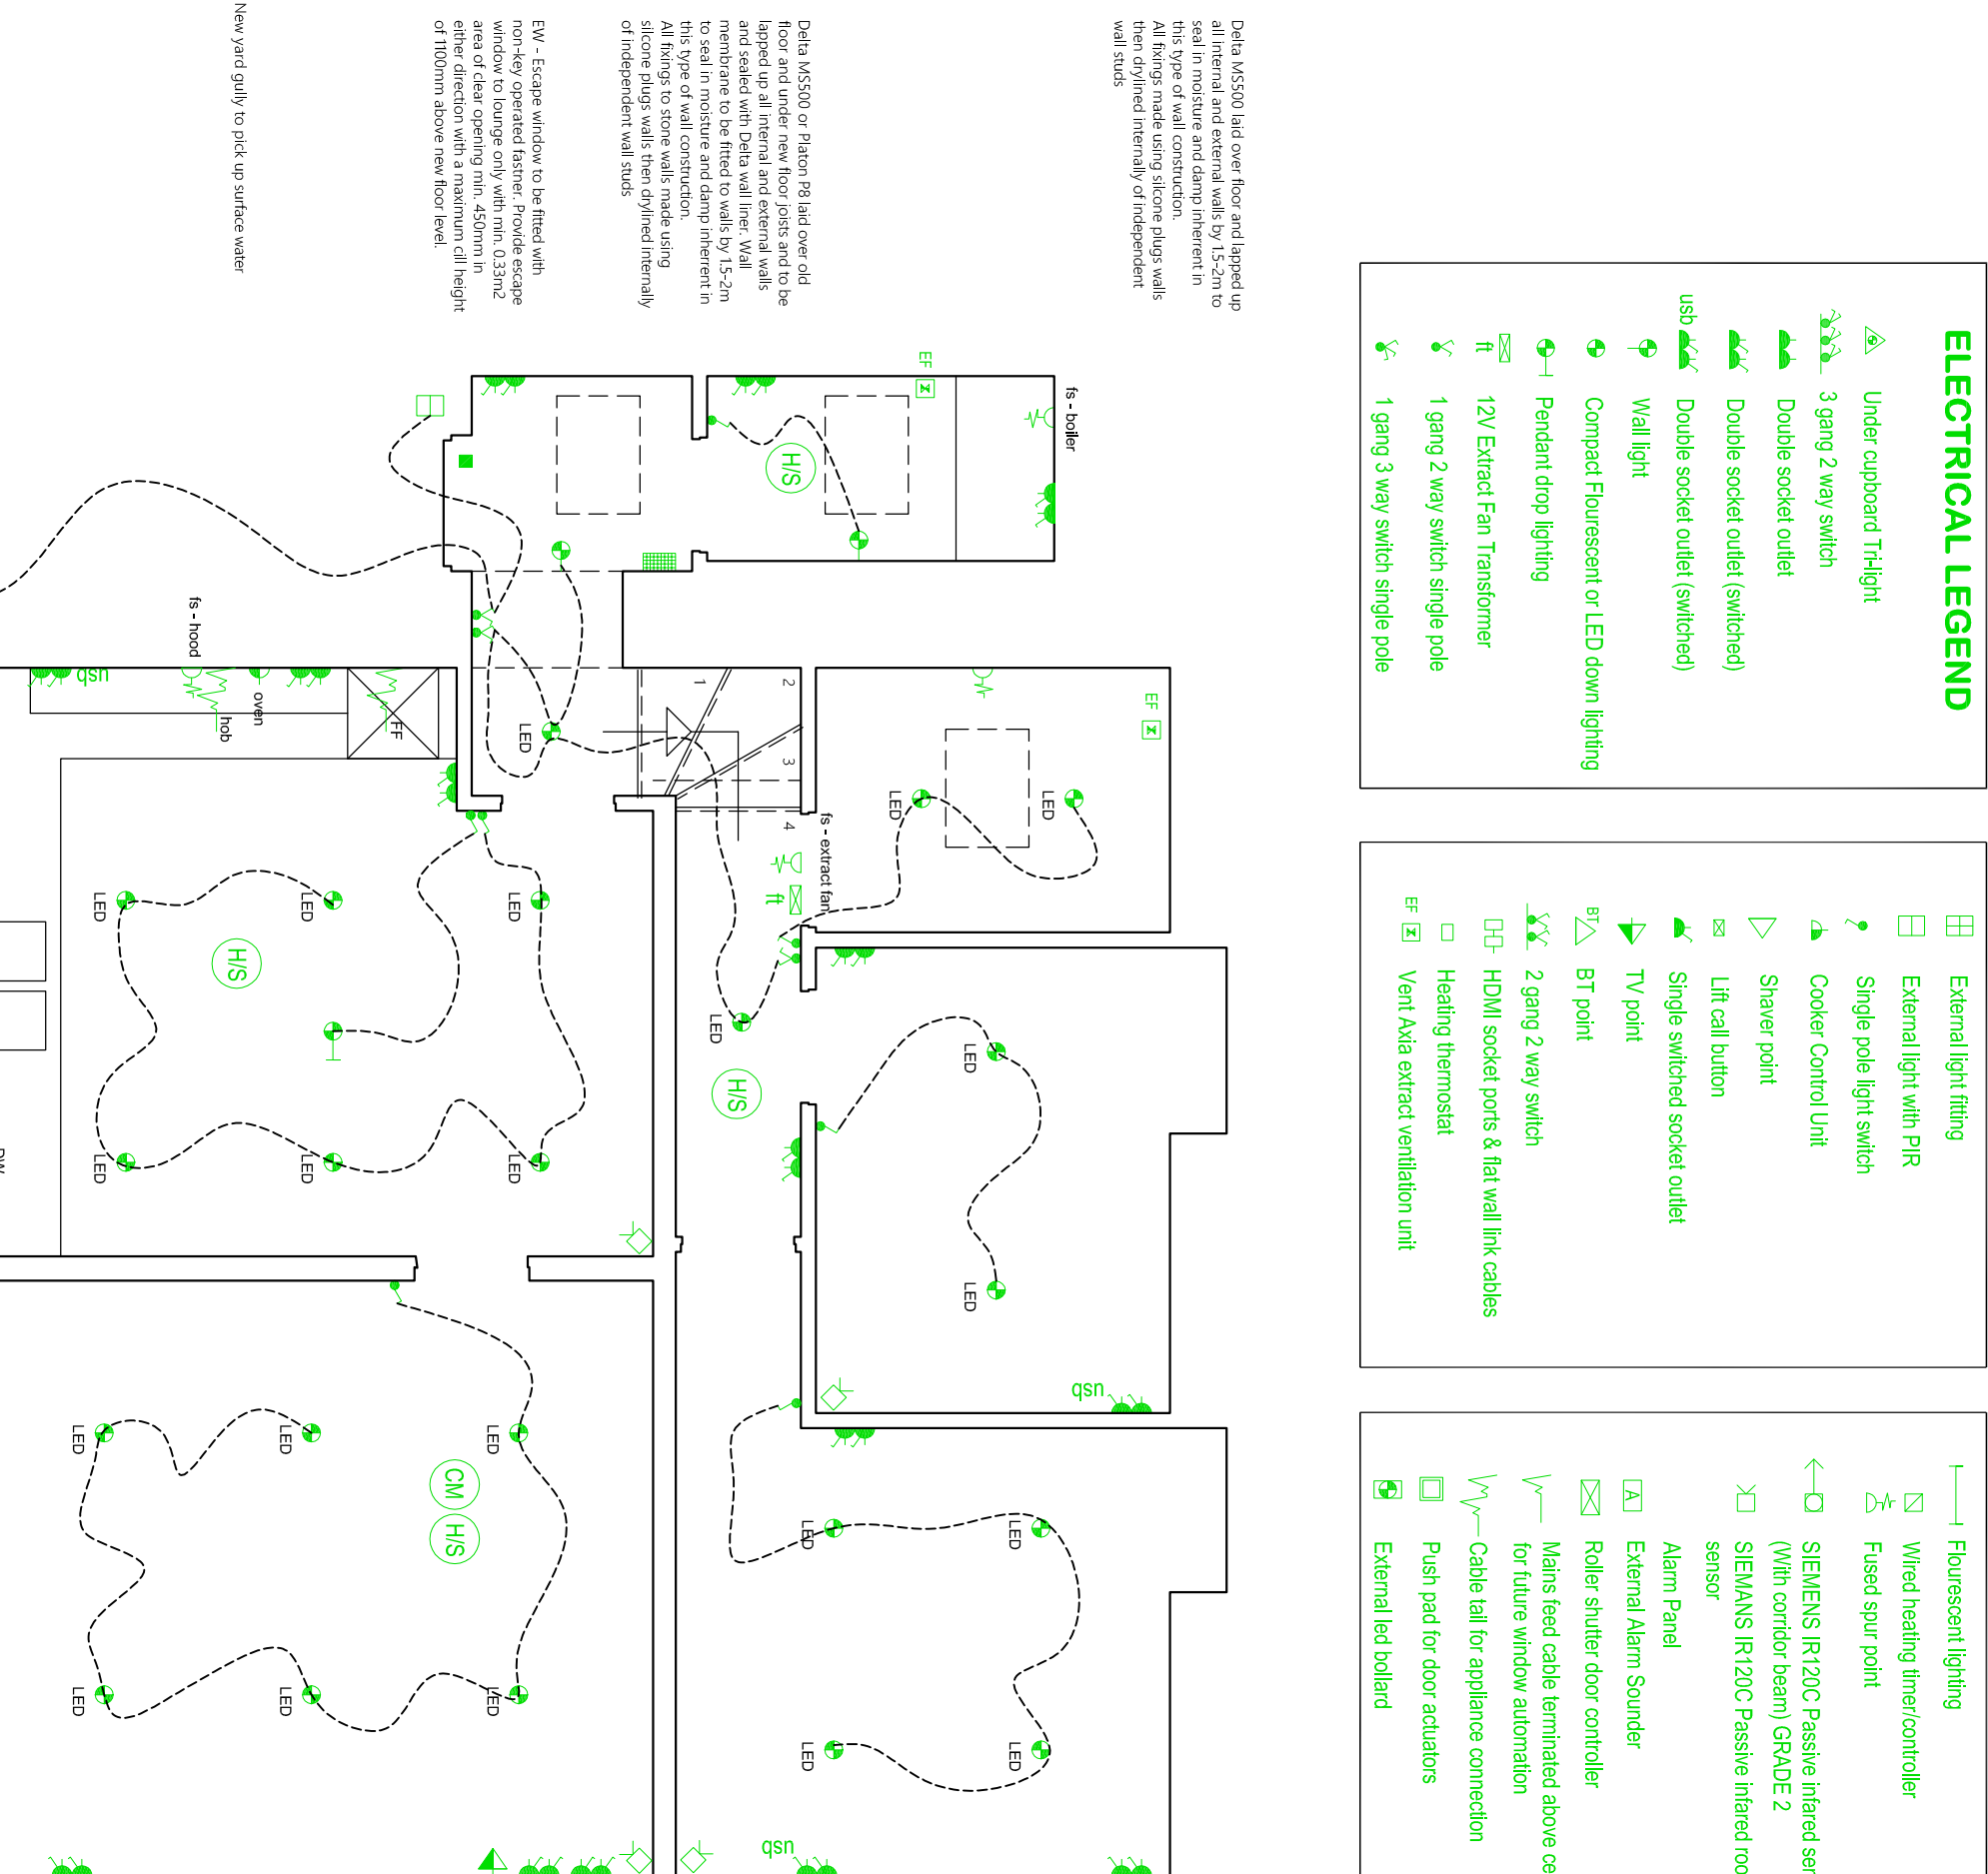
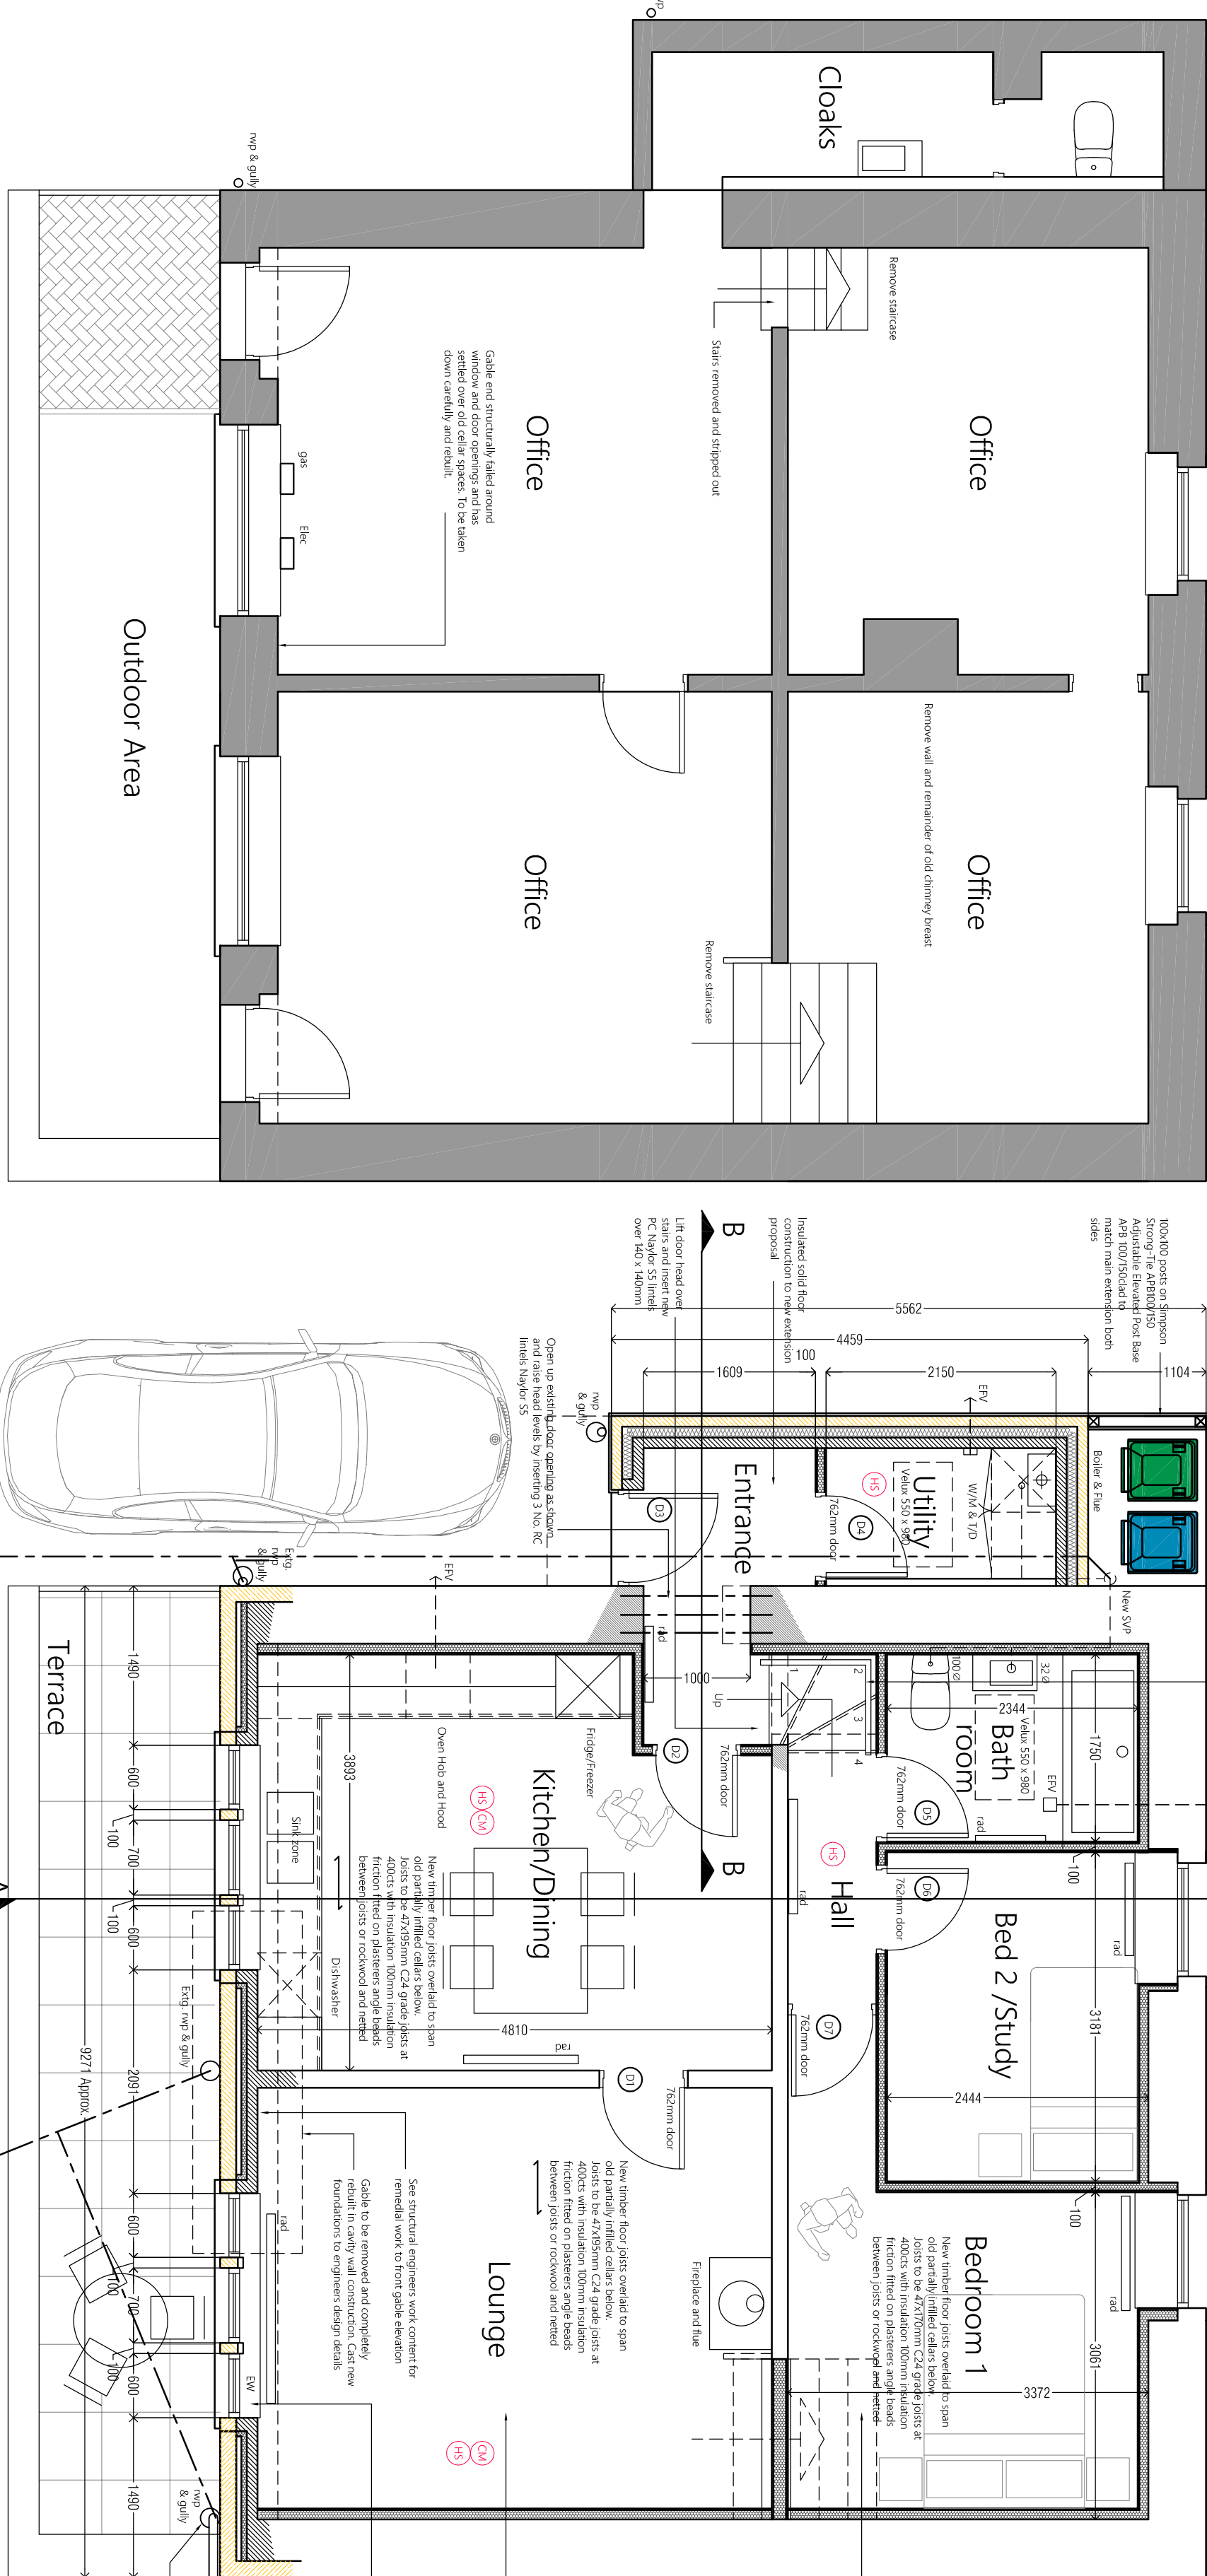
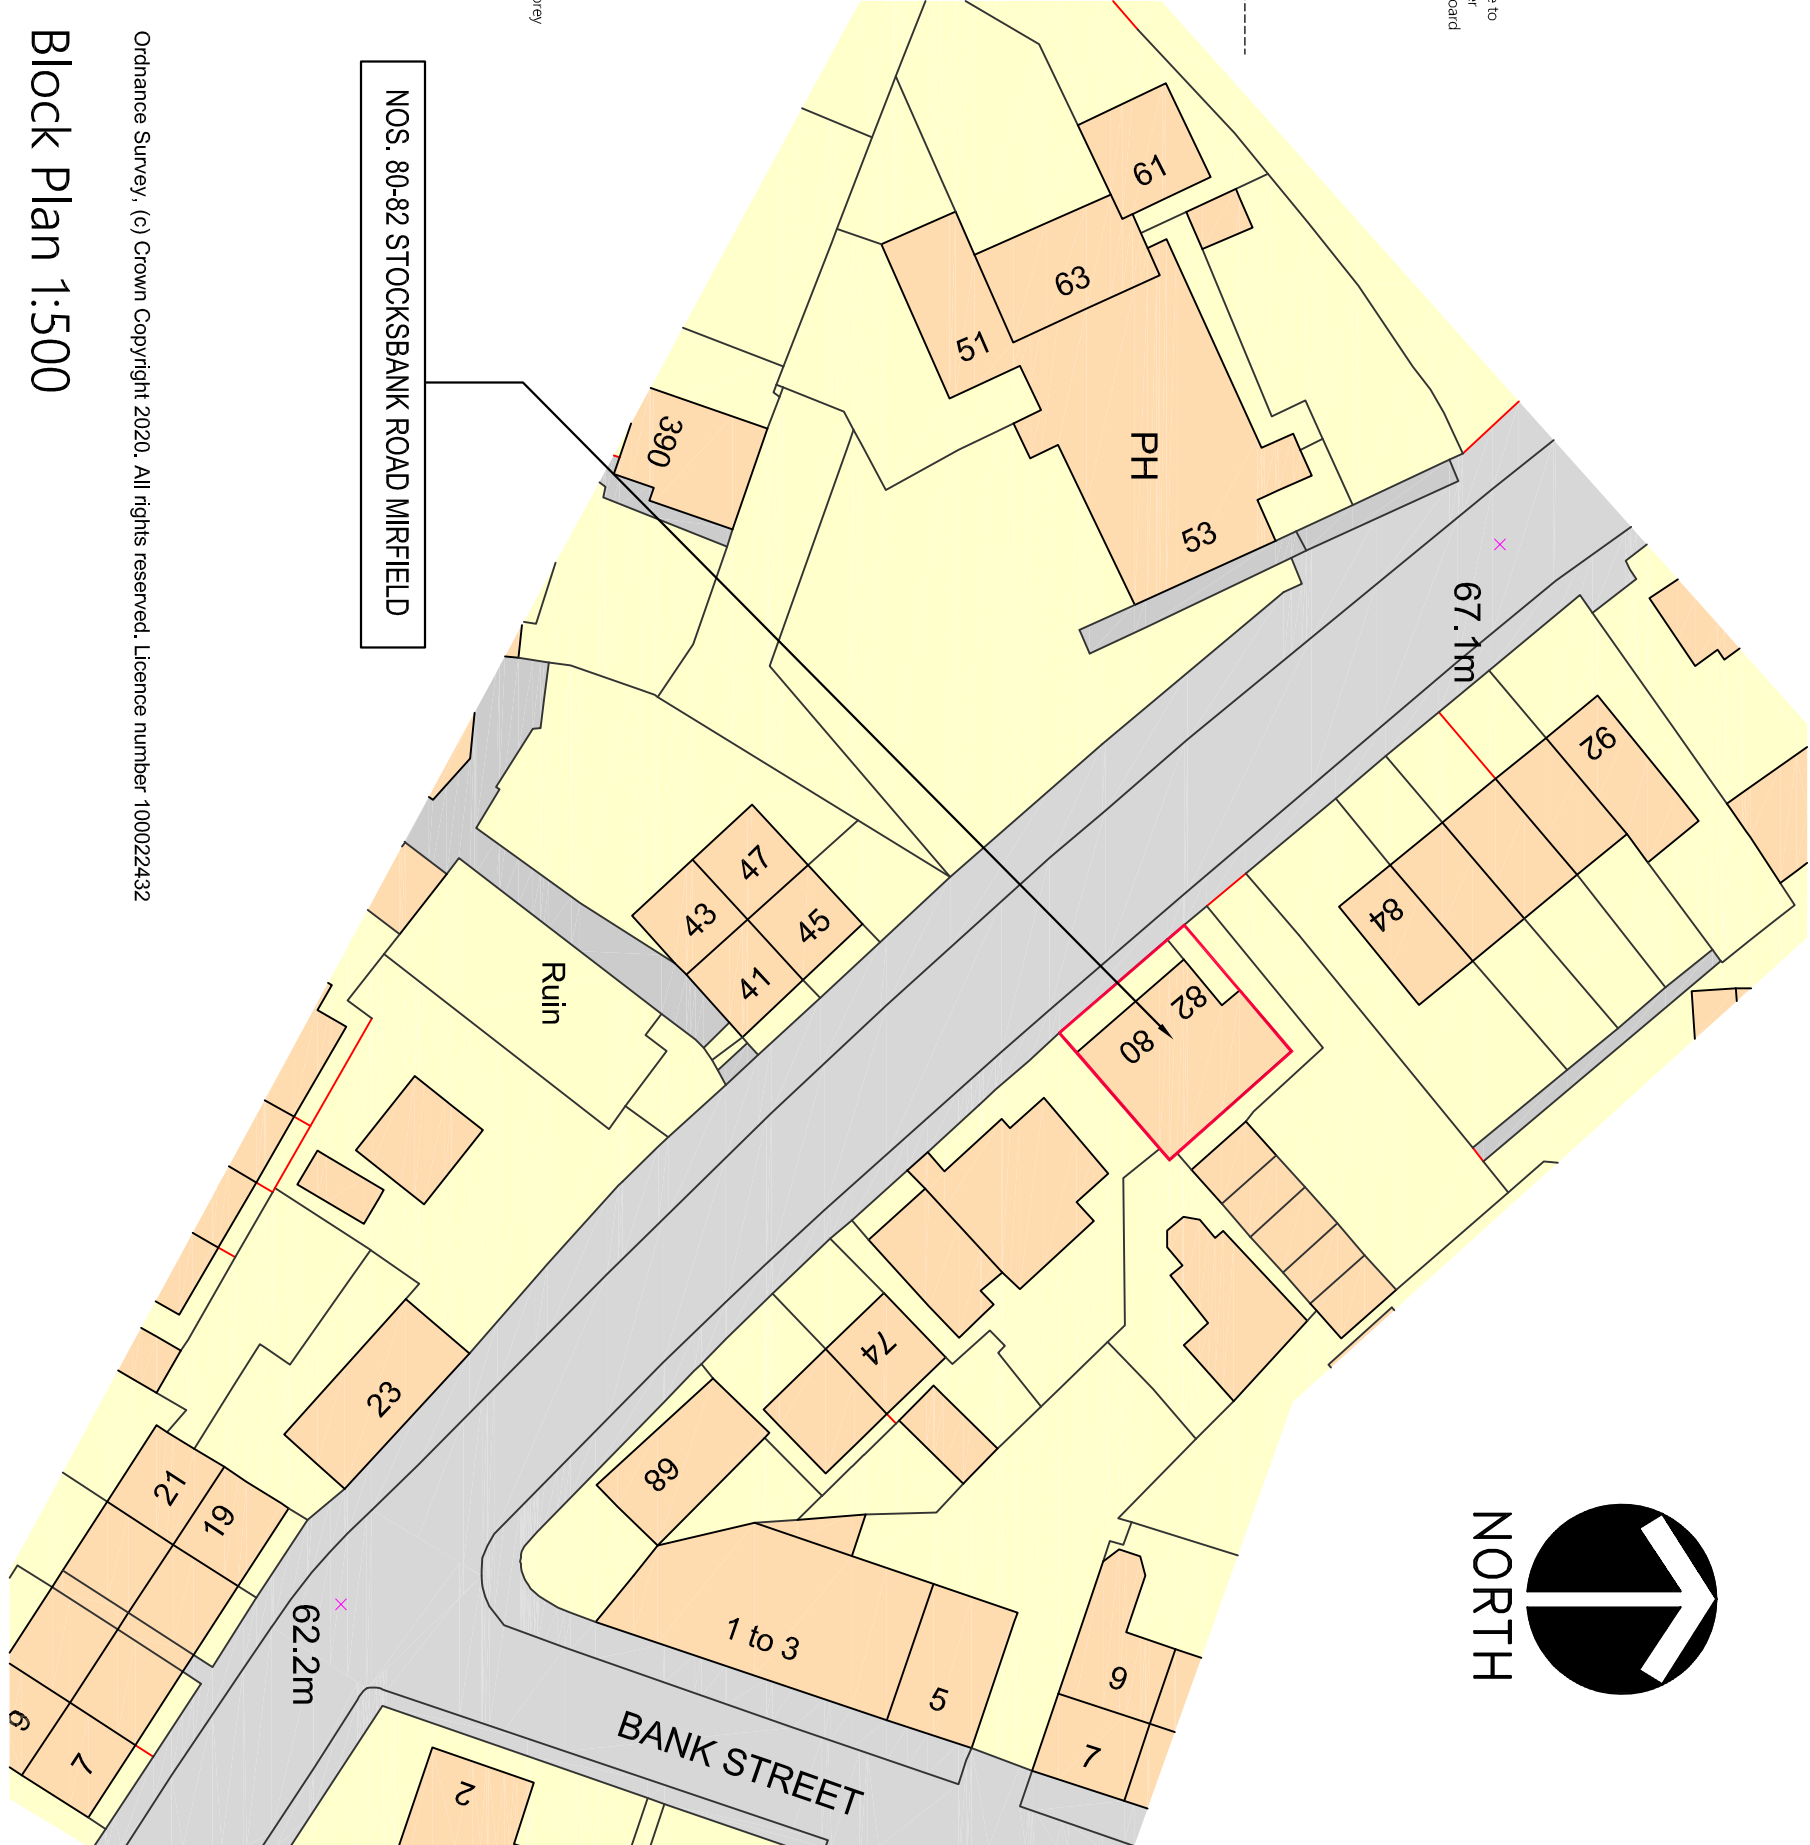
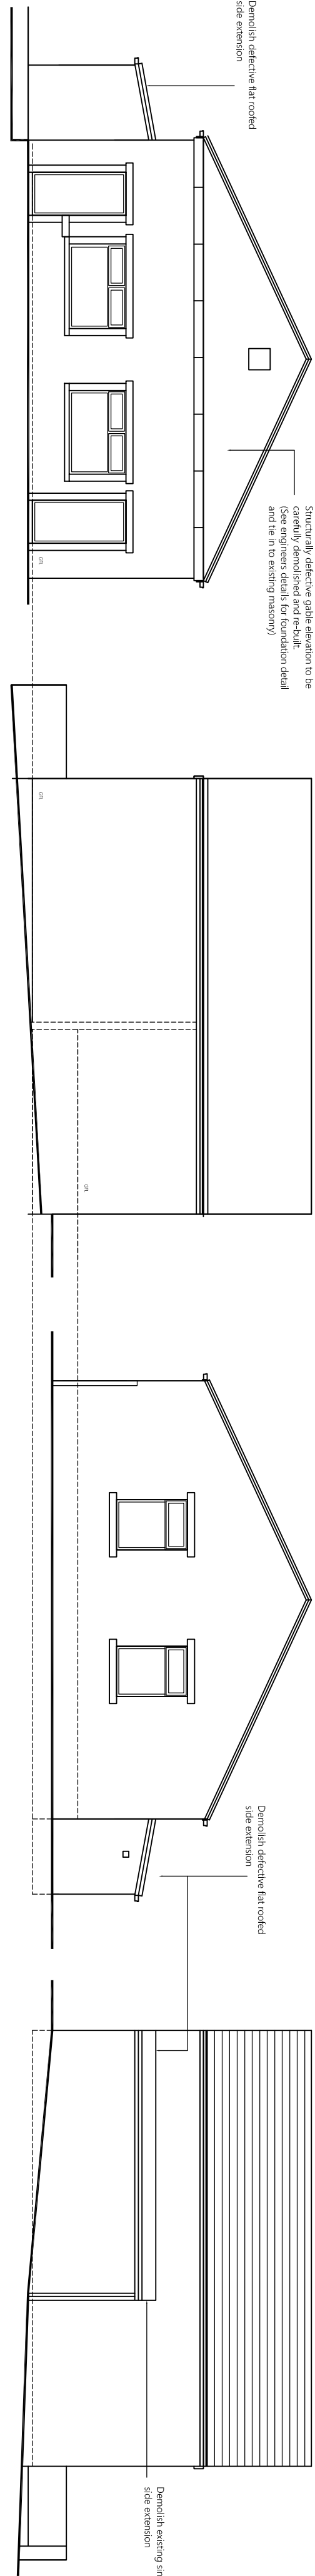


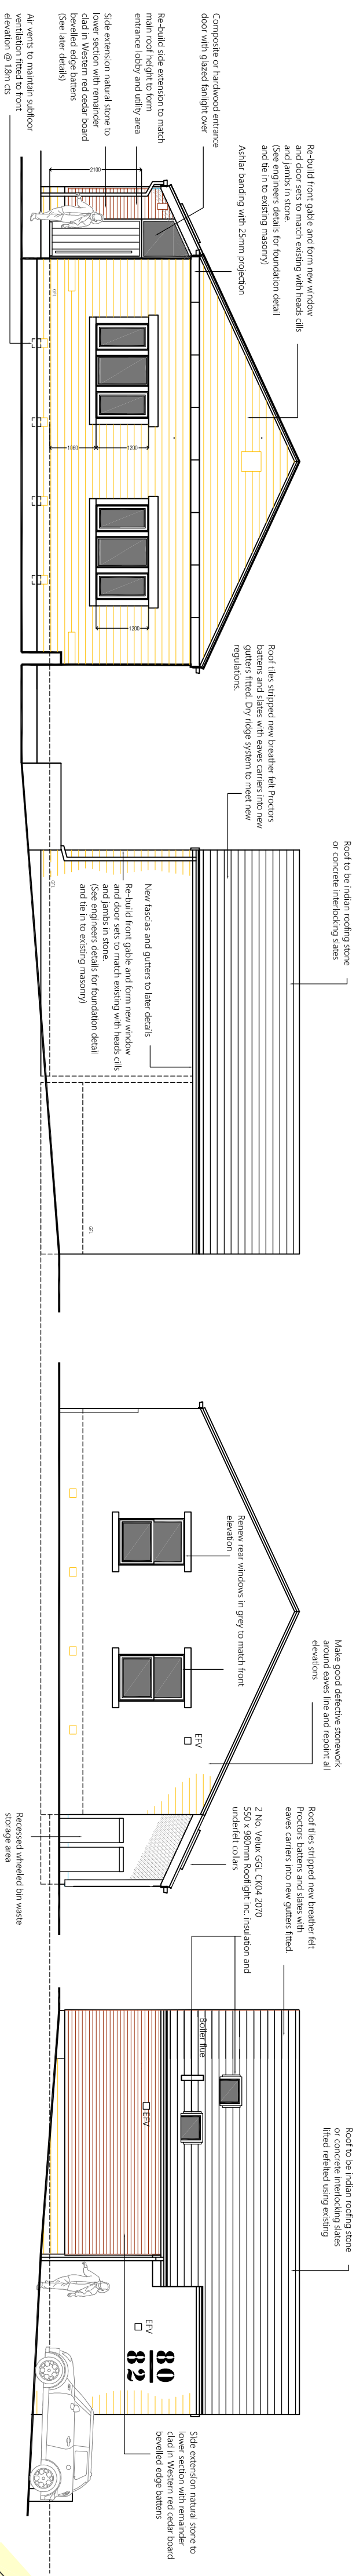

GENERAL NOTES			
1. THE DRAWING SHALL BE READ IN CONJUNCTION WITH ALL RELEVANT STRUCTURAL AND MECHANICAL SERVICES DRAWINGS WHERE REFERENCED.			
NO.	REV.	DATE	NOTE

Structural repairs alterations and side extension proposal			
Mirfield			
West Yorkshire			
WF14 9QB			
Mr. S. Brockbank			
Existing & Proposed Plans			


DL628	01	A
-------	----	---