



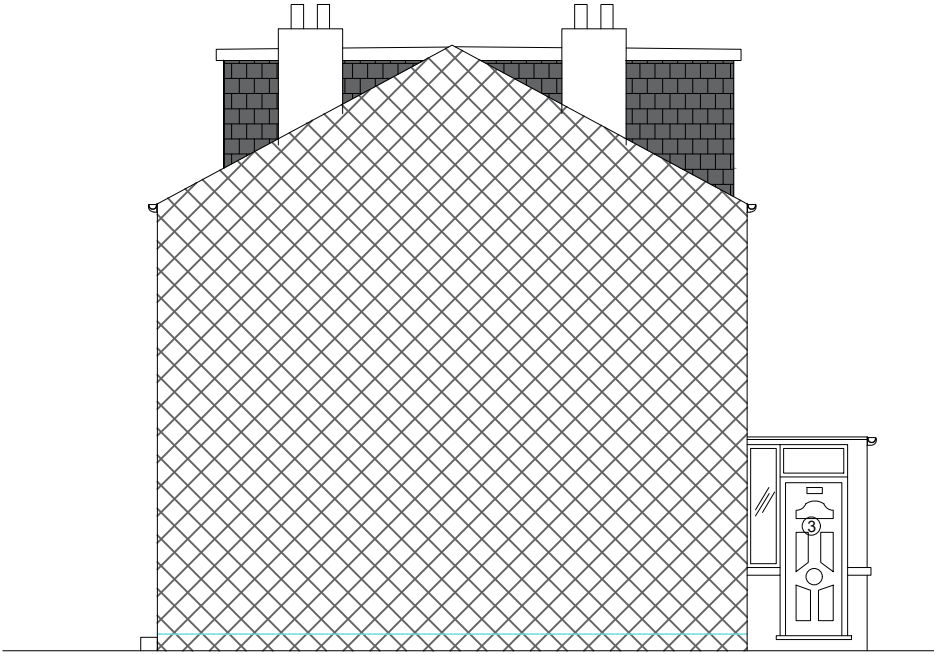


PROPOSED SIDE ELEVATION

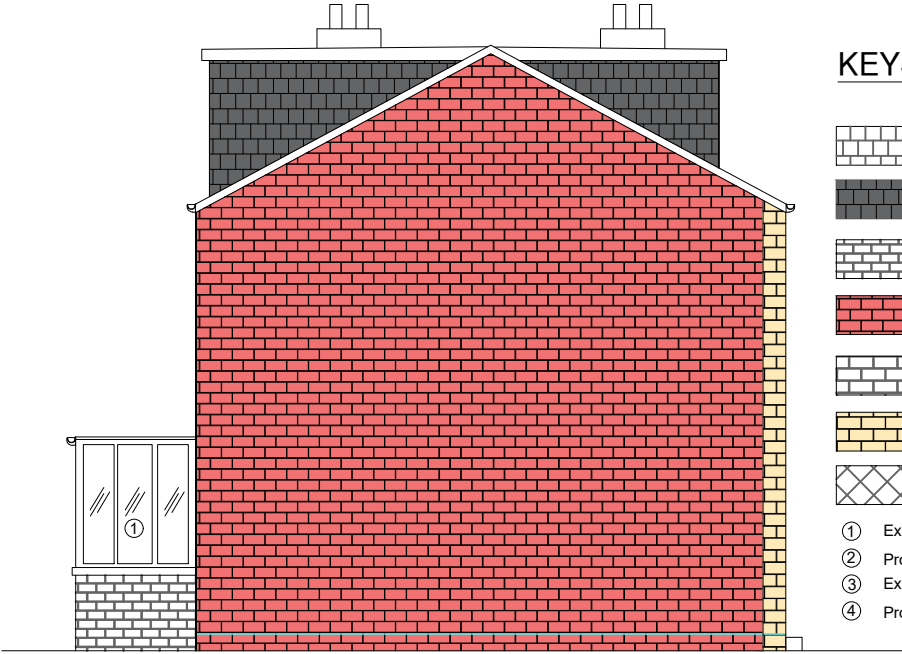


PROPOSED SIDE ELEVATION

KEYS

- Existing slates
- Proposed slates matching
- Existing Brick work
- Proposed Brick work
- Existing sandstone wall
- Proposed sandstone wall
- Elevation through Gable end
- Existing UPVC white window
- Proposed UPVC window in white colour
- Existing UPVC white door
- Proposed UPVC composite door in white colour

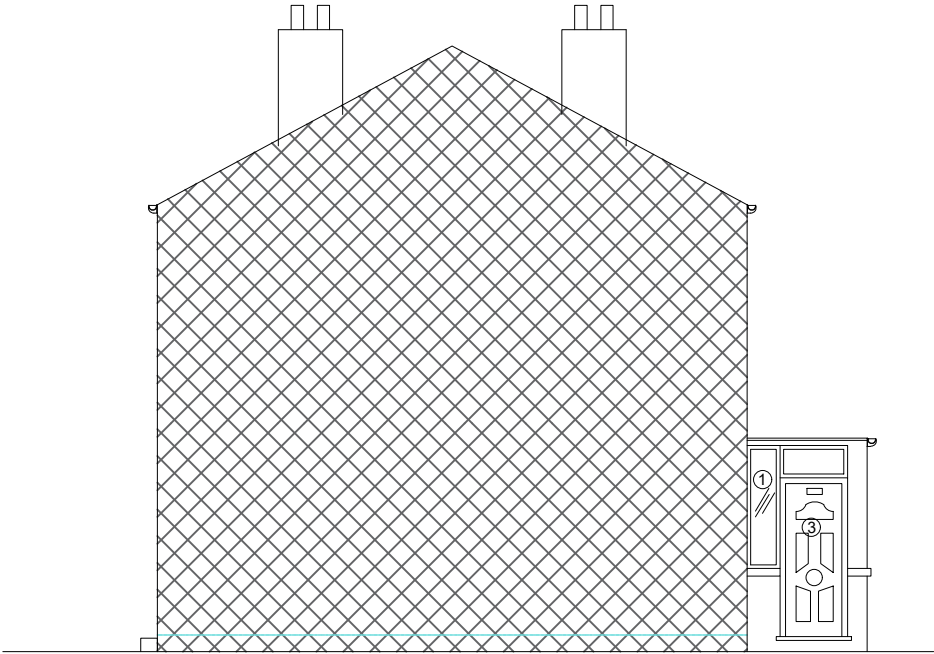

EXISTING SIDE ELEVATION

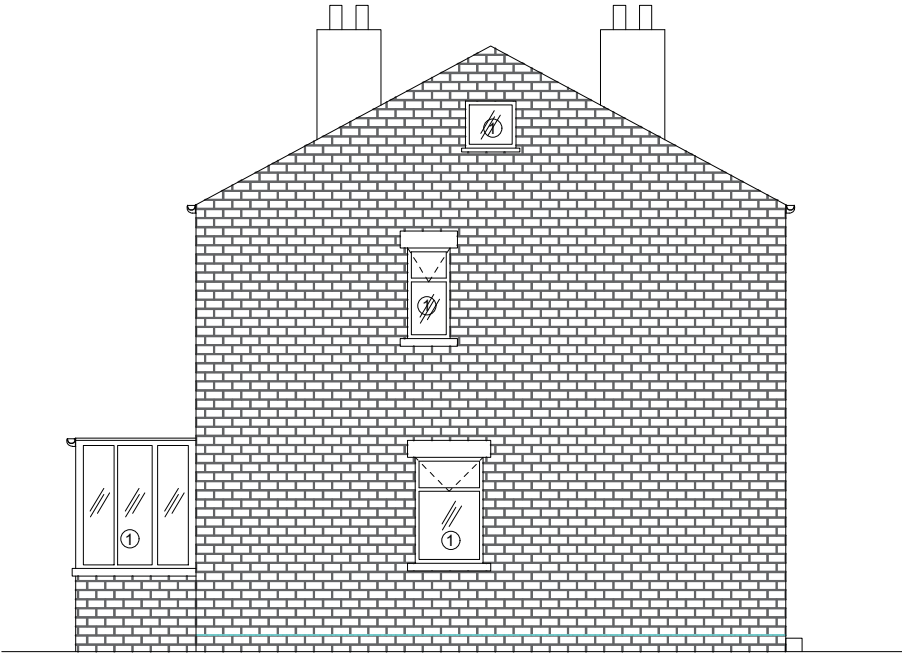

EXISTING SIDE ELEVATION

NOTES

This drawing is subject to a detailed building and site survey, therefore no guarantee of its accuracy can be given. This drawing has been draughted in accordance with the clients design requirements. All areas are approximate and are subject to a detailed building and site survey and further design development. All dimensions should be checked prior to commencement of construction on site. Measurements should not be taken off the drawing.

A	Planning Issue		08.01.21
Rev	Revision		Date
JOB			
PROPOSED TWO STOREY SIDE EXTENSION AND DORMER WINDOWS TO FRONT AND REAR EXTENSION			
ADDRESS			
57 HEALEY LANE BATLEY WF17 7SU			
MR AKHMAD ALI			
DATE	SCALE	SHEET	
08.01.21	1:100	4@A3	