




Existing Site Layout

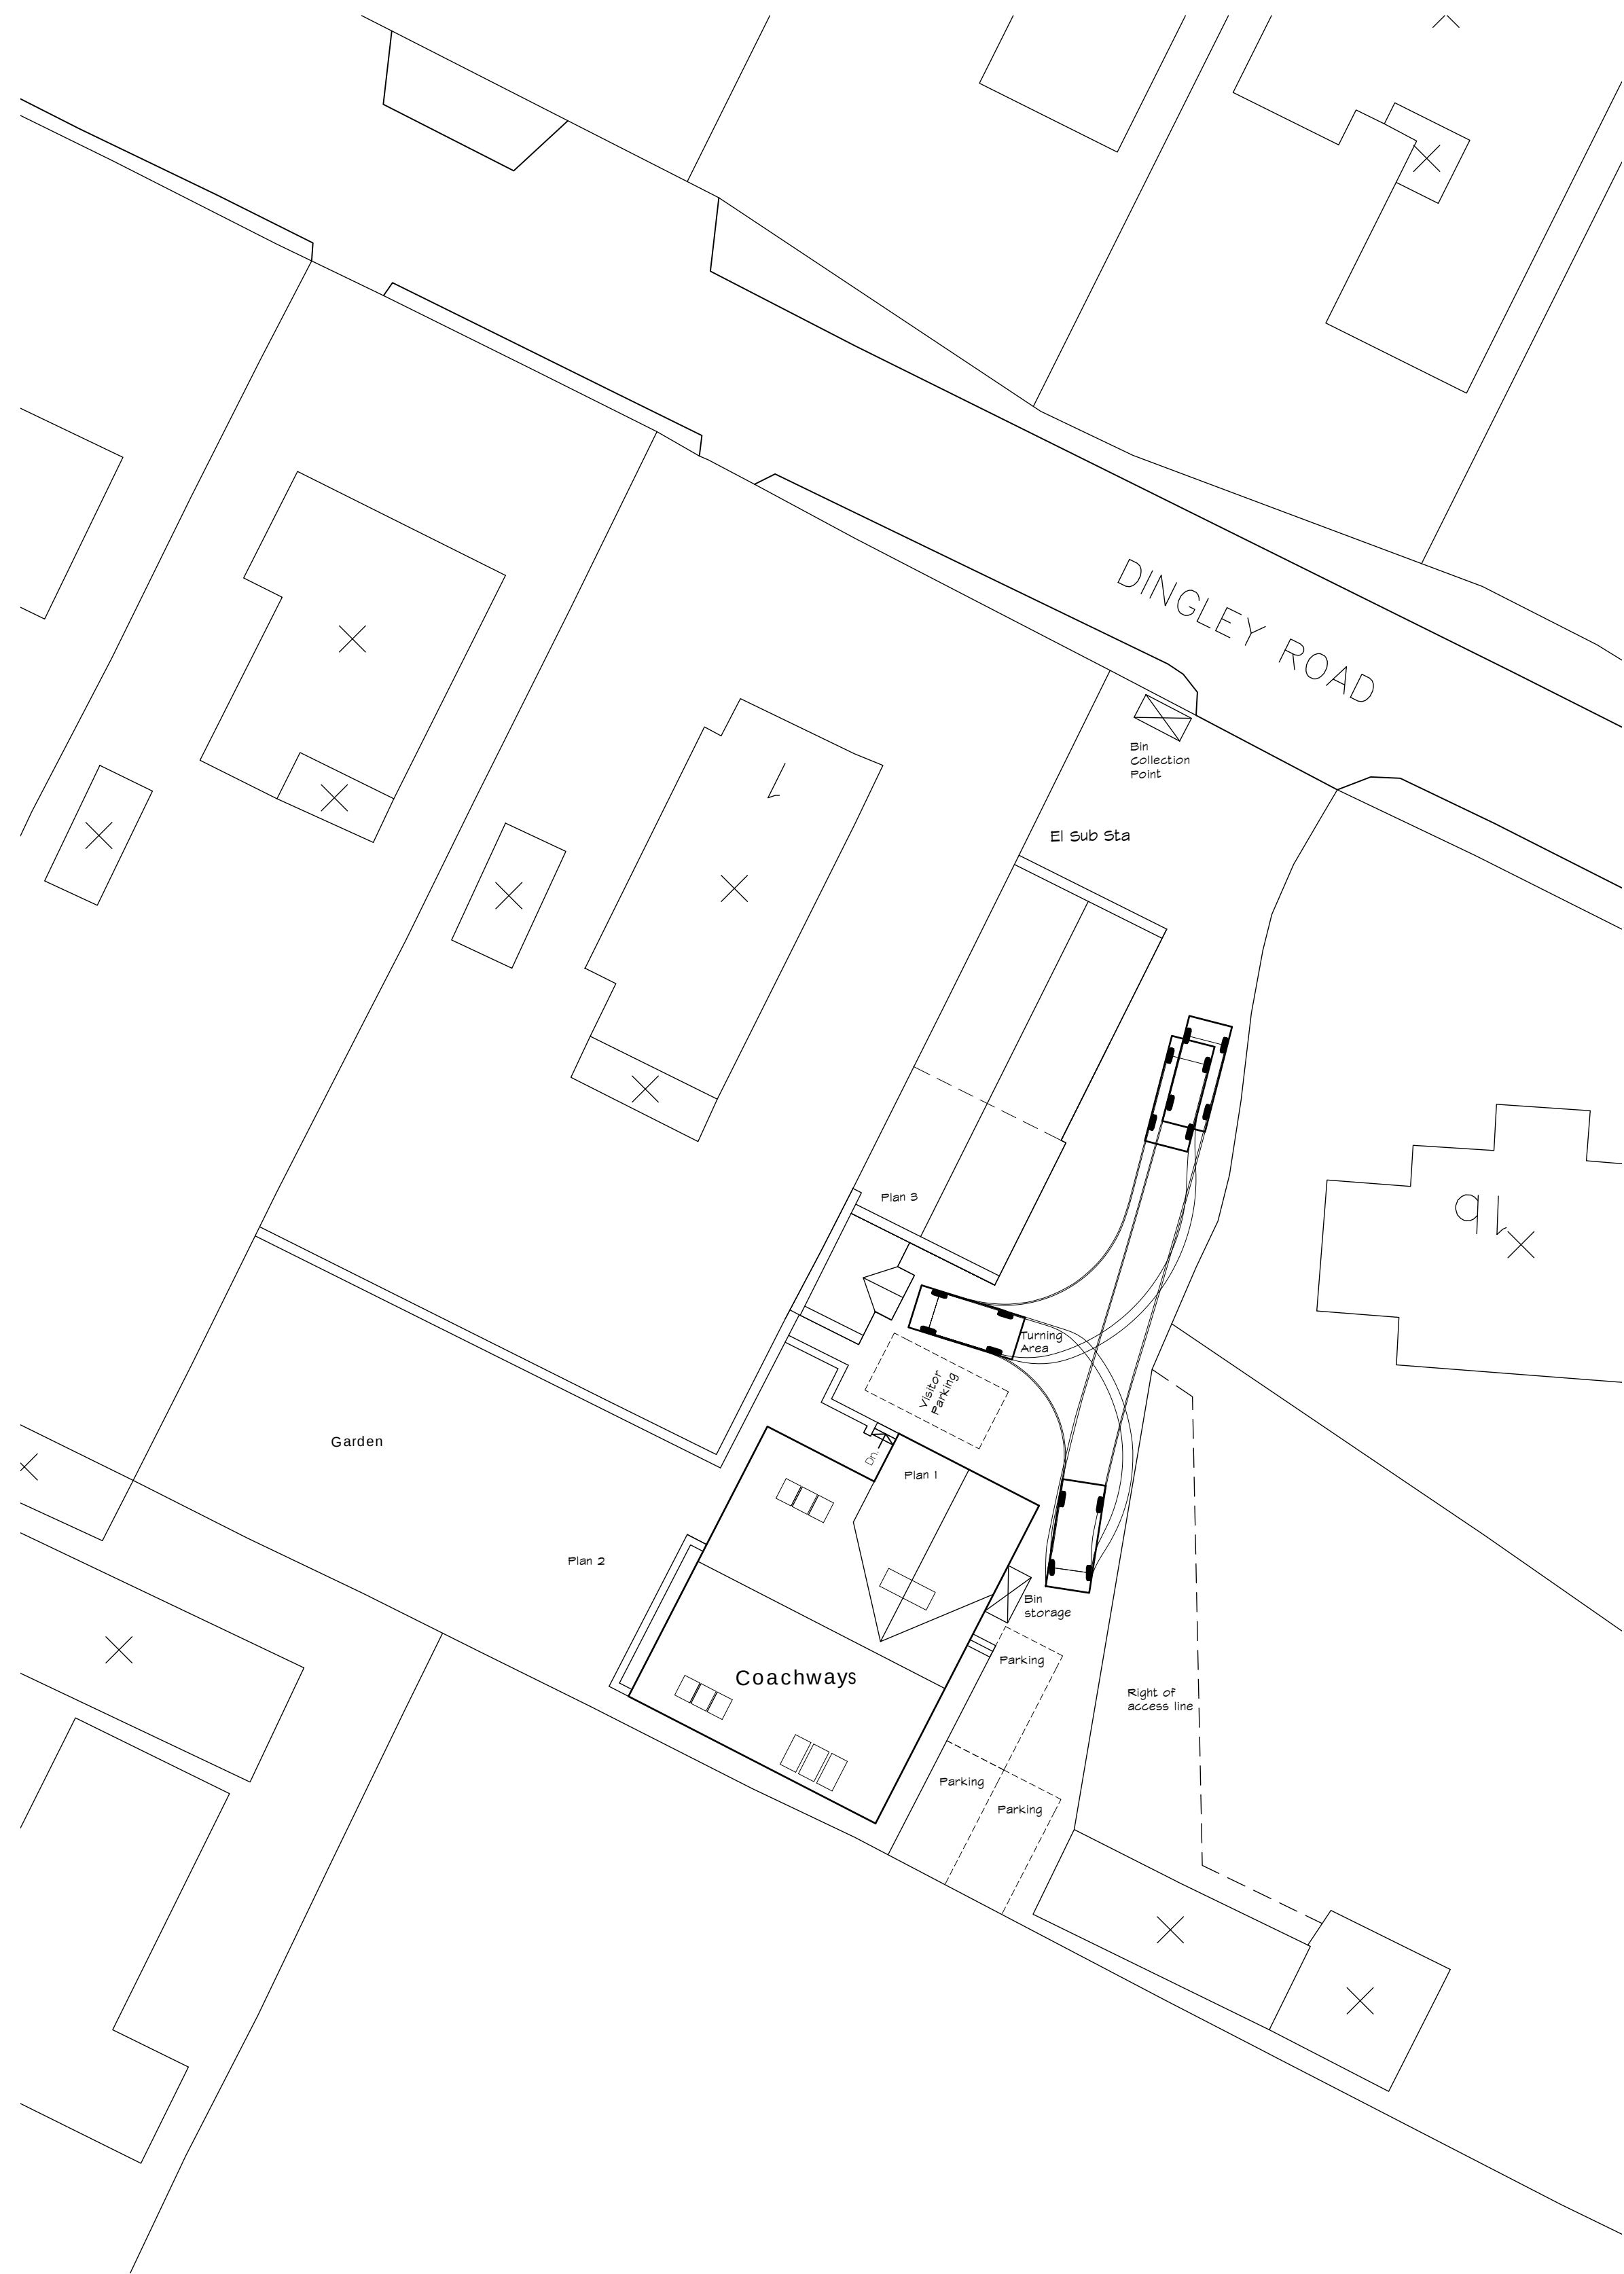

Proposed Site Layout

Rev H - Orangery reduced in depth	ED	09.02.22
Rev G - Red line boundary omitted, vehicle swept path added as requested by LPA	MC	17.11.21
Rev F - Layout amendments and right of access shown	ED	09.09.21
Rev E - Planning Amendments	ED	28.04.21
Rev D - Parking / turning revised	DRH	09.04.21
Rev C - Existing Coach House shown	SJG	17.10.16
Rev B - Roof Layout amended, Parking added	SJG	21.01.14
Rev A - Proposal of Coach House conversion added	SJG	11.11.13
REVISIONS:		

Proposed Partial Demolition and Rebuild into Two Storey Dwelling

at Coachways
1a Dingley Road
Edgerton
Huddersfield
W. Yorkshire

for Mr V. Bains

Site Layout

Farrar Bamforth Associates Ltd.

Chartered Architectural Technologists

51, Trinity Street, Huddersfield HD1 4DN
Tel. (01484) 424008 Fax. (01484) 512305
E-mail : design@farrarbamforth.co.uk
Website : www.farrarbamforth.co.uk

Drawn	SJG
Date	19.09.13
Scales	1:200 @ A1
Drawing No.	20/D68/01
Rev.	H