




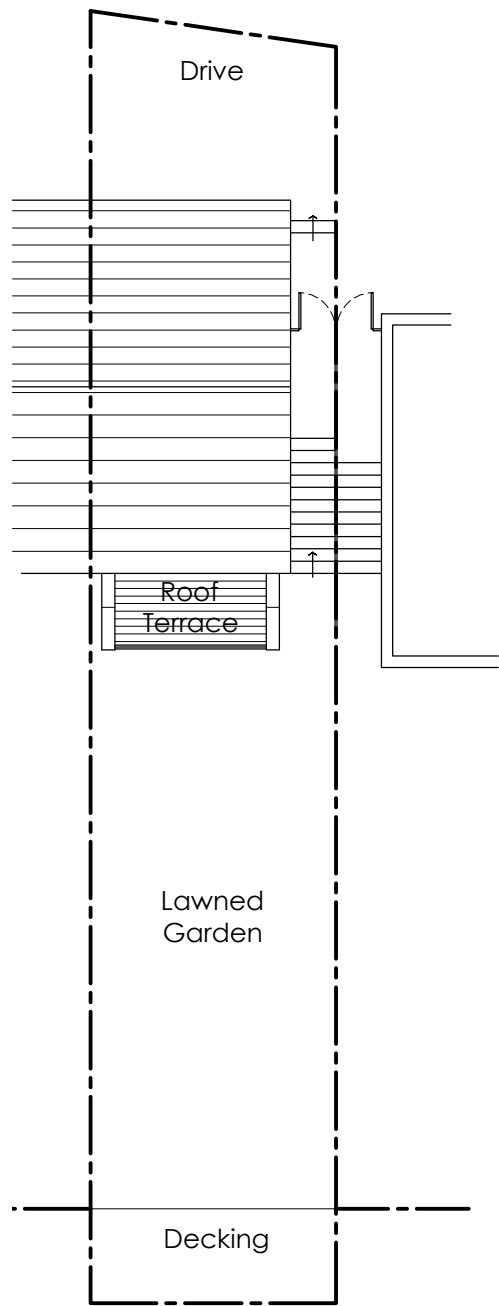


Site Plan 1:200

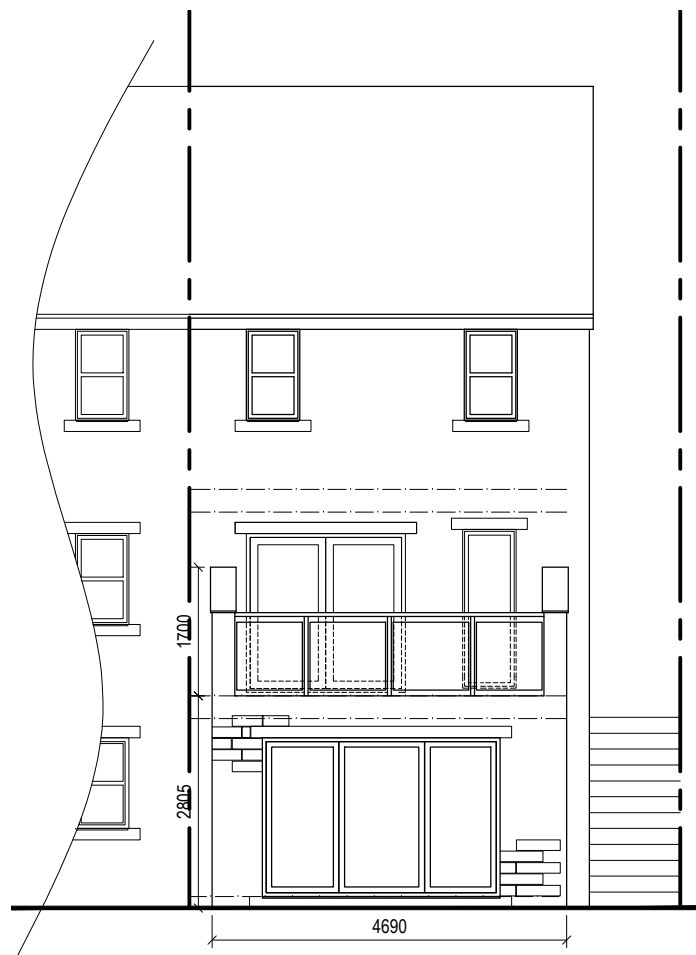


Rear Elevation

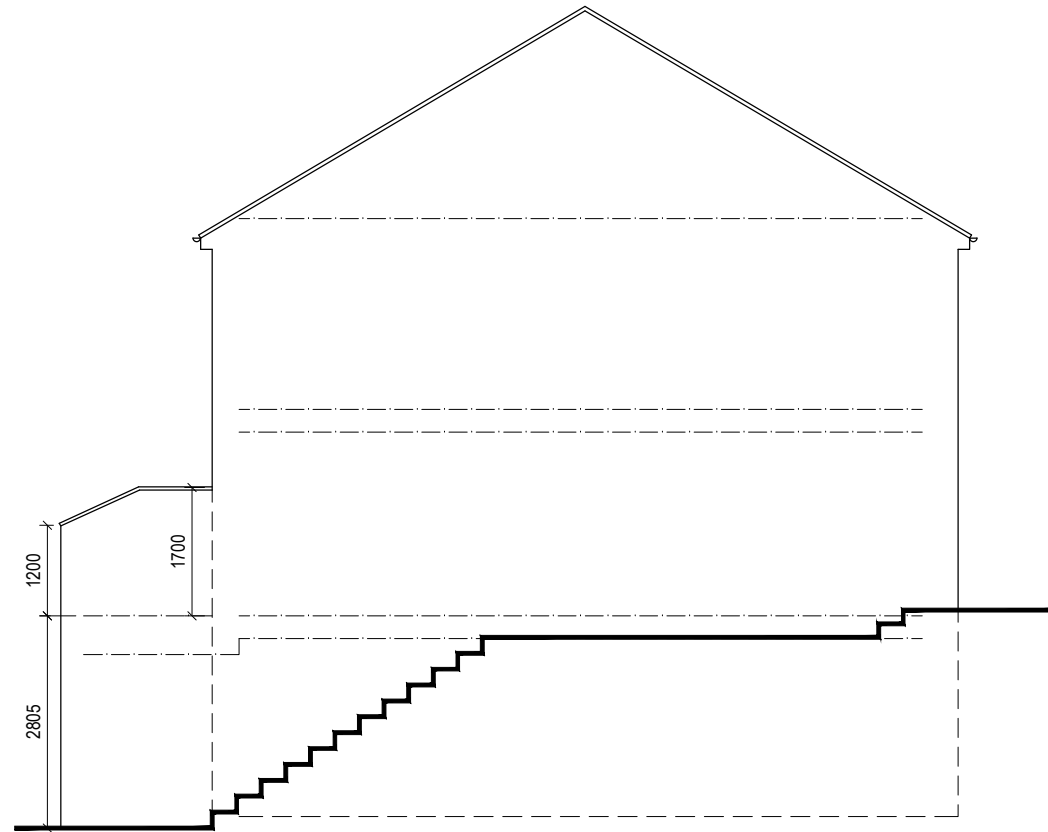


Side Elevation

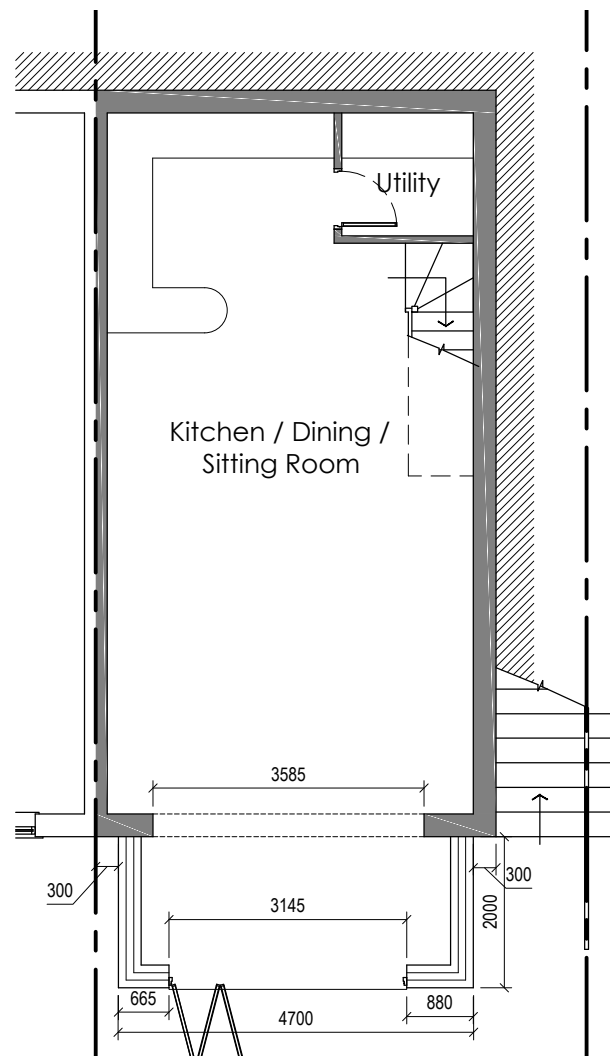

Lower Ground Floor Plan

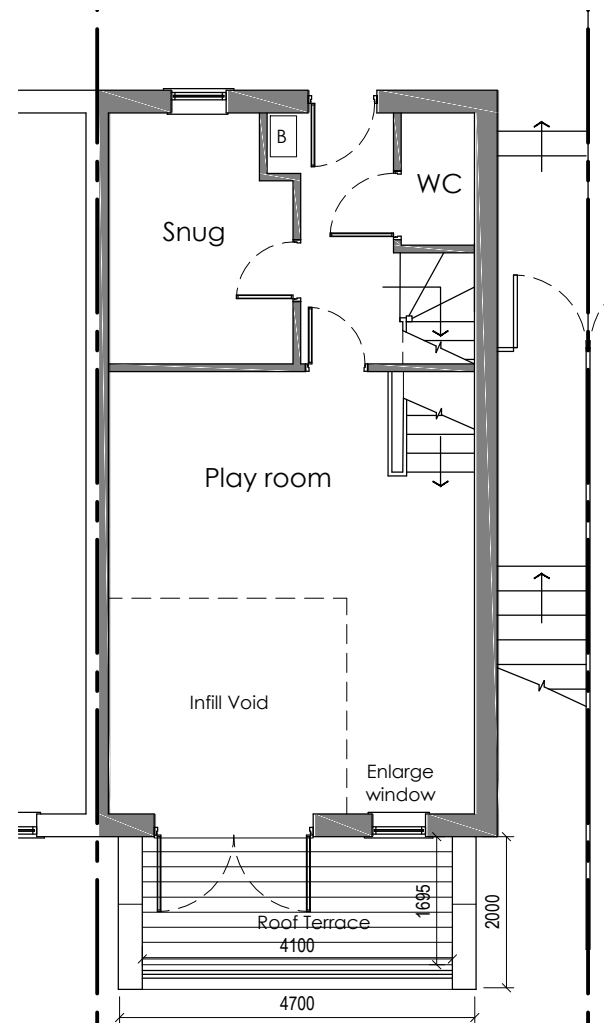

Ground Floor Plan

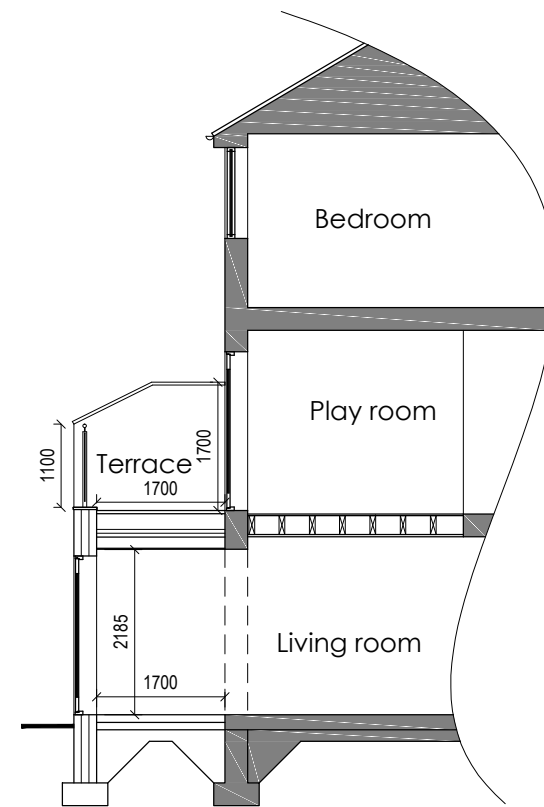

Section A-A

NOTES

- **Do not scale from this drawing.**
- This drawing is copyright.
- All dimensions to be checked on site prior to the order or manufacture of any goods.