




Site Plan 1:200

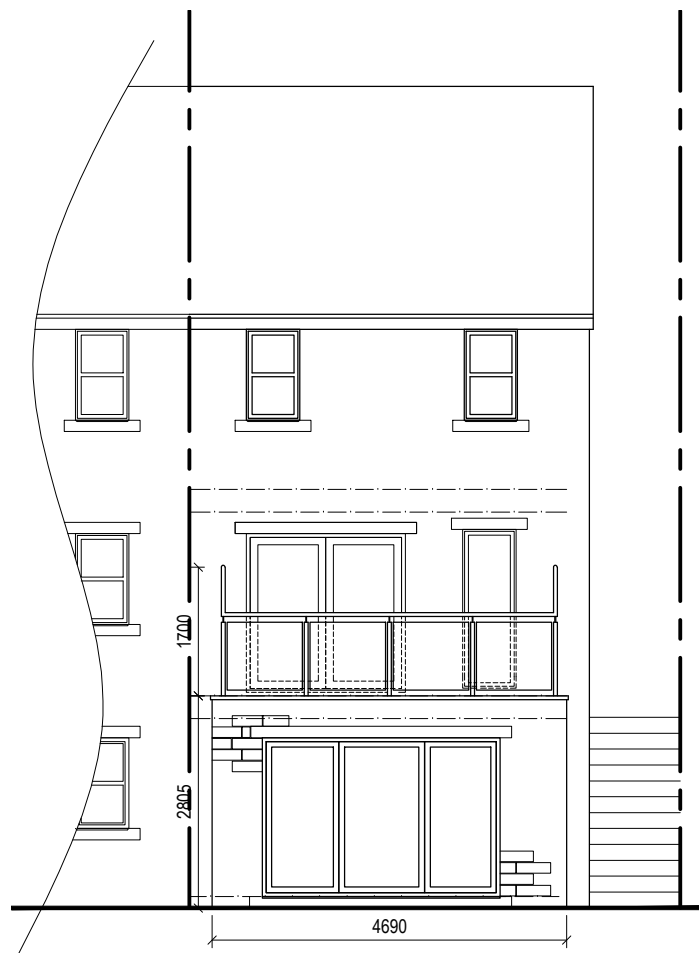


Rear Elevation

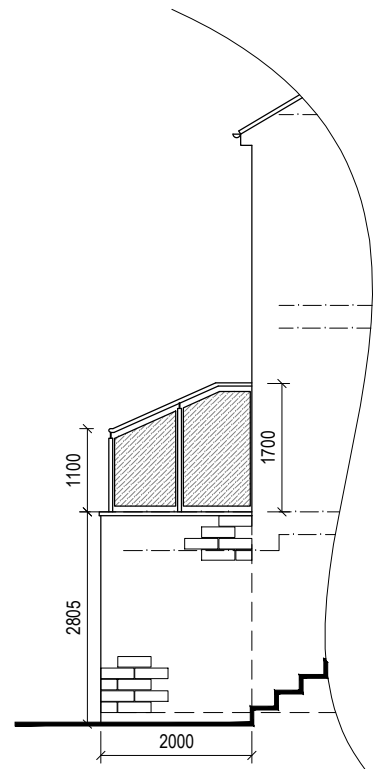


East Elevation

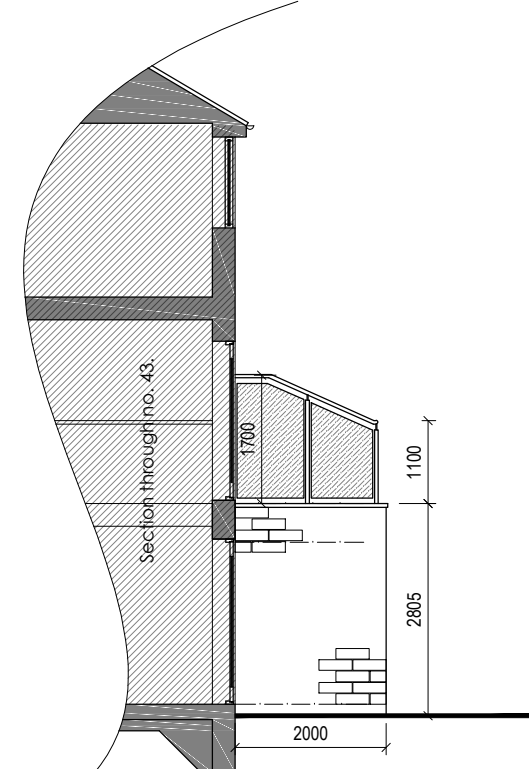


West Elevation

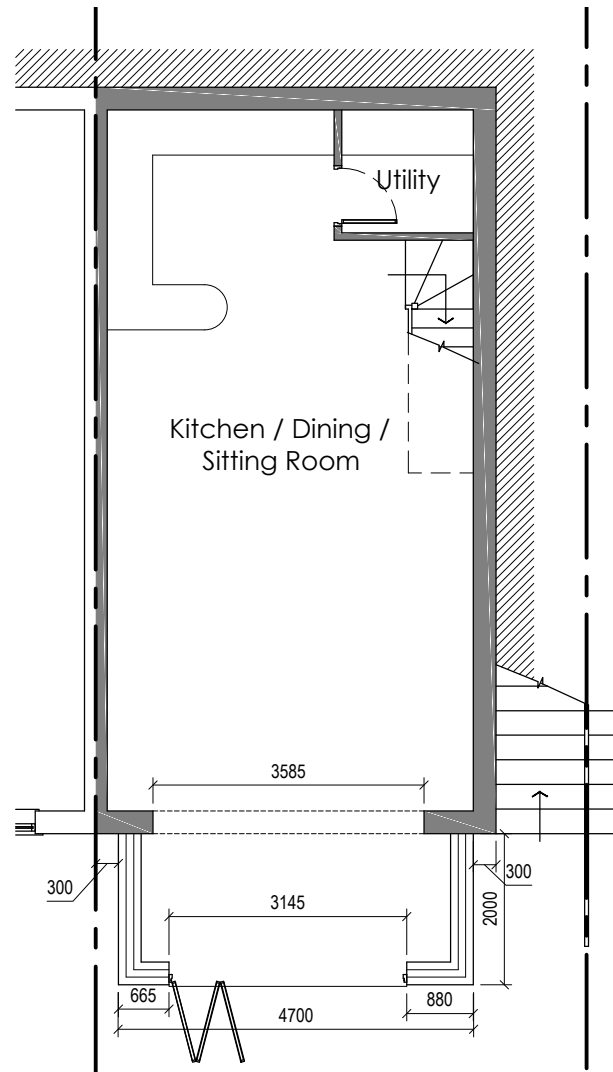

Lower Ground Floor Plan

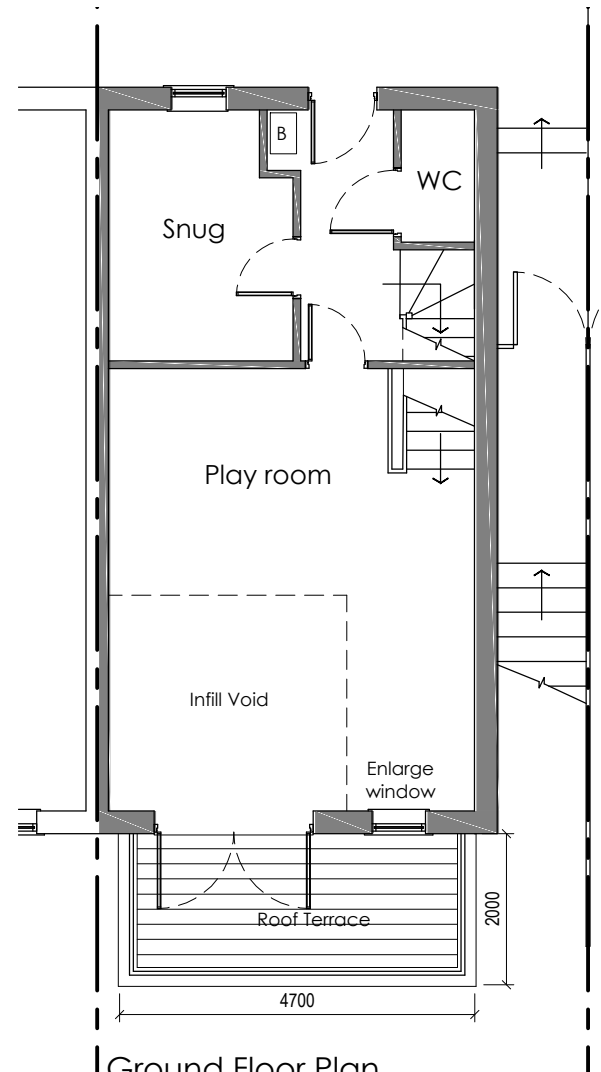

Ground Floor Plan

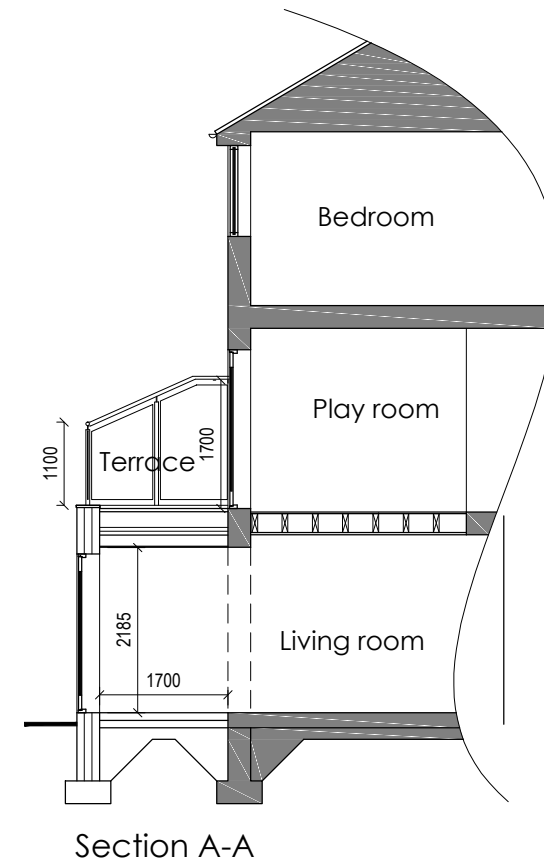

Section A-A

NOTES

- Do not scale from this drawing.
- This drawing is copyright.
- All dimensions to be checked on site prior to the order or manufacture of any goods.

Revisions:

- A - Balustrade to side elevations now glazed - March 2021