
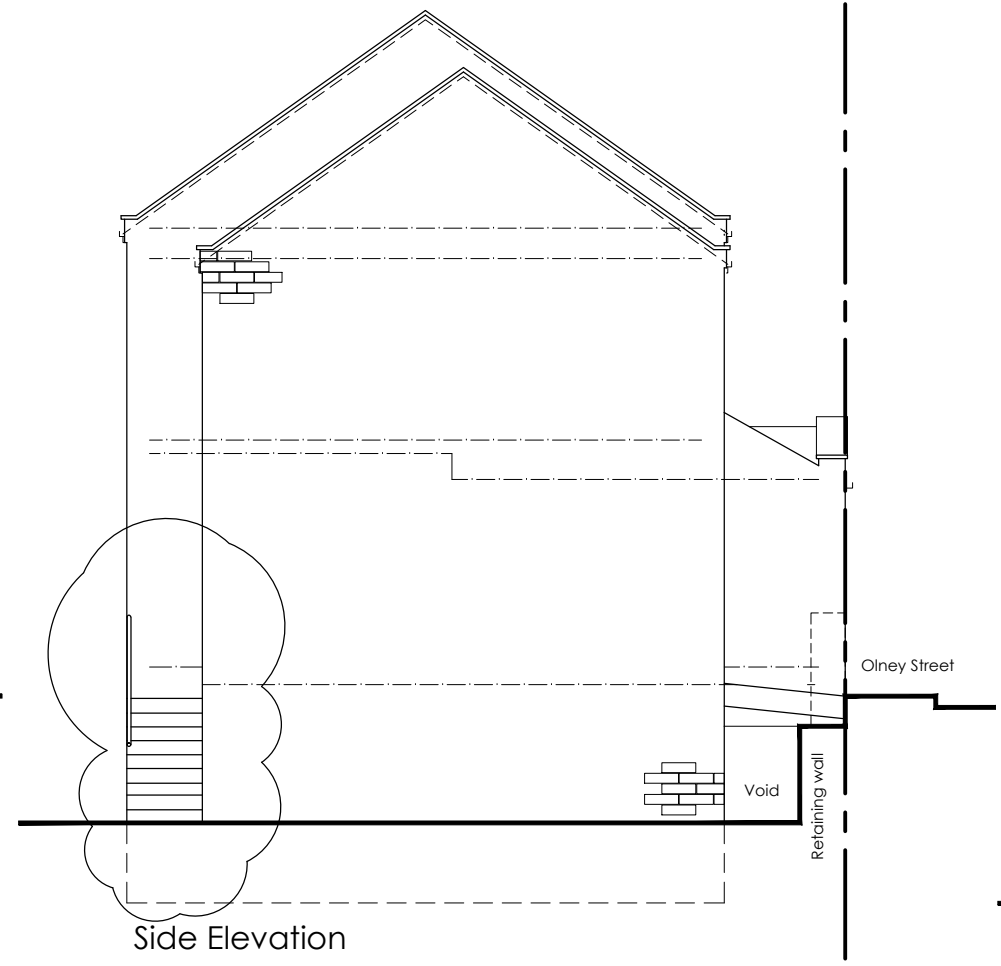


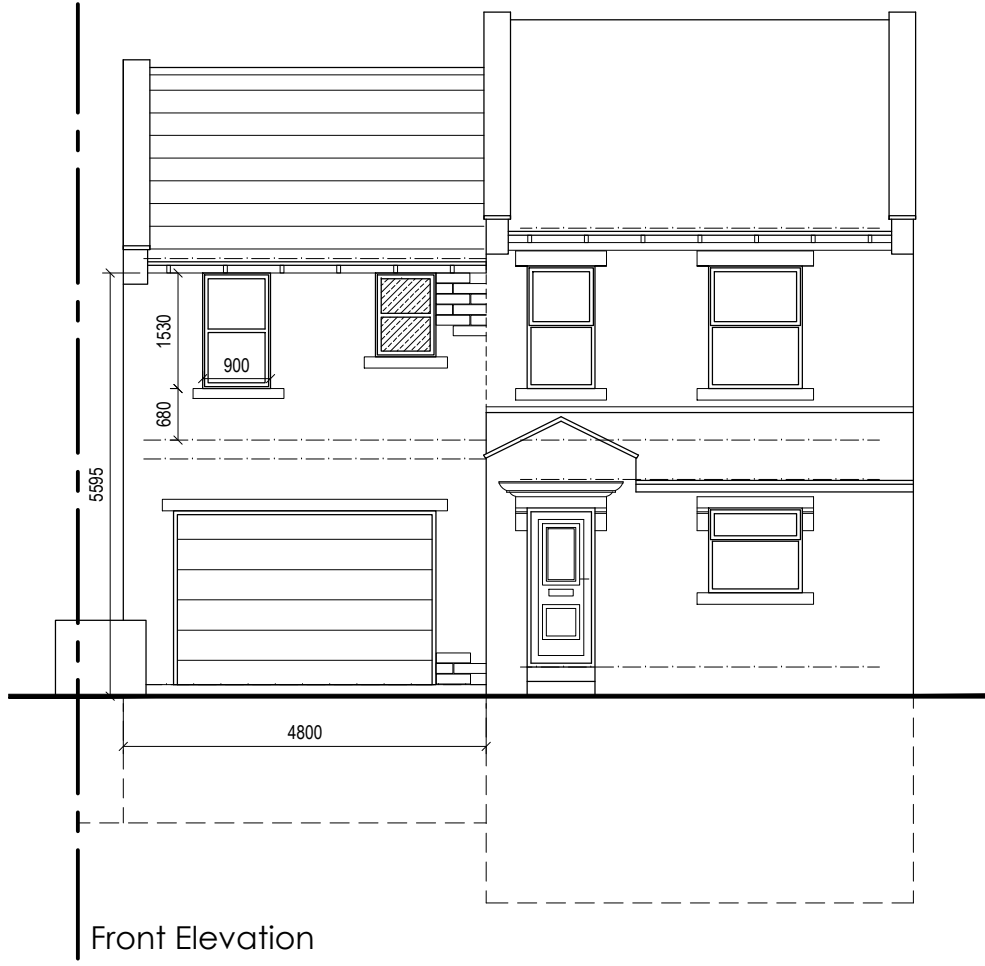

NOTES

- **Do not scale from this drawing.**
- This drawing is copyright.
- All dimensions to be checked on site prior to the order or manufacture of any goods.

A - External steps shown on side elevation
March 2021

11 Olney Street : Two storey extension to side elevation. AS PROPOSED

Client: Mr & Mrs L Holmes, 11 Olney Street, Slaitthwaite, HD7 5EG

Dwg ref: 11OS-P2/P03 a : Scale 1:100 @ A3 : December 2020 : As Proposed Elevations

Elizabeth Parr . Architect
35 Meadow Lane, Slaitthwaite, HD7 5EX

t: 01484 843139 / 07985 541292
e: elizabethparr.architect@gmail.com