


Southern Elevation 1: 100

Eastern Elevation 1: 100


Northern Elevation 1: 100

Western Elevation 1: 100

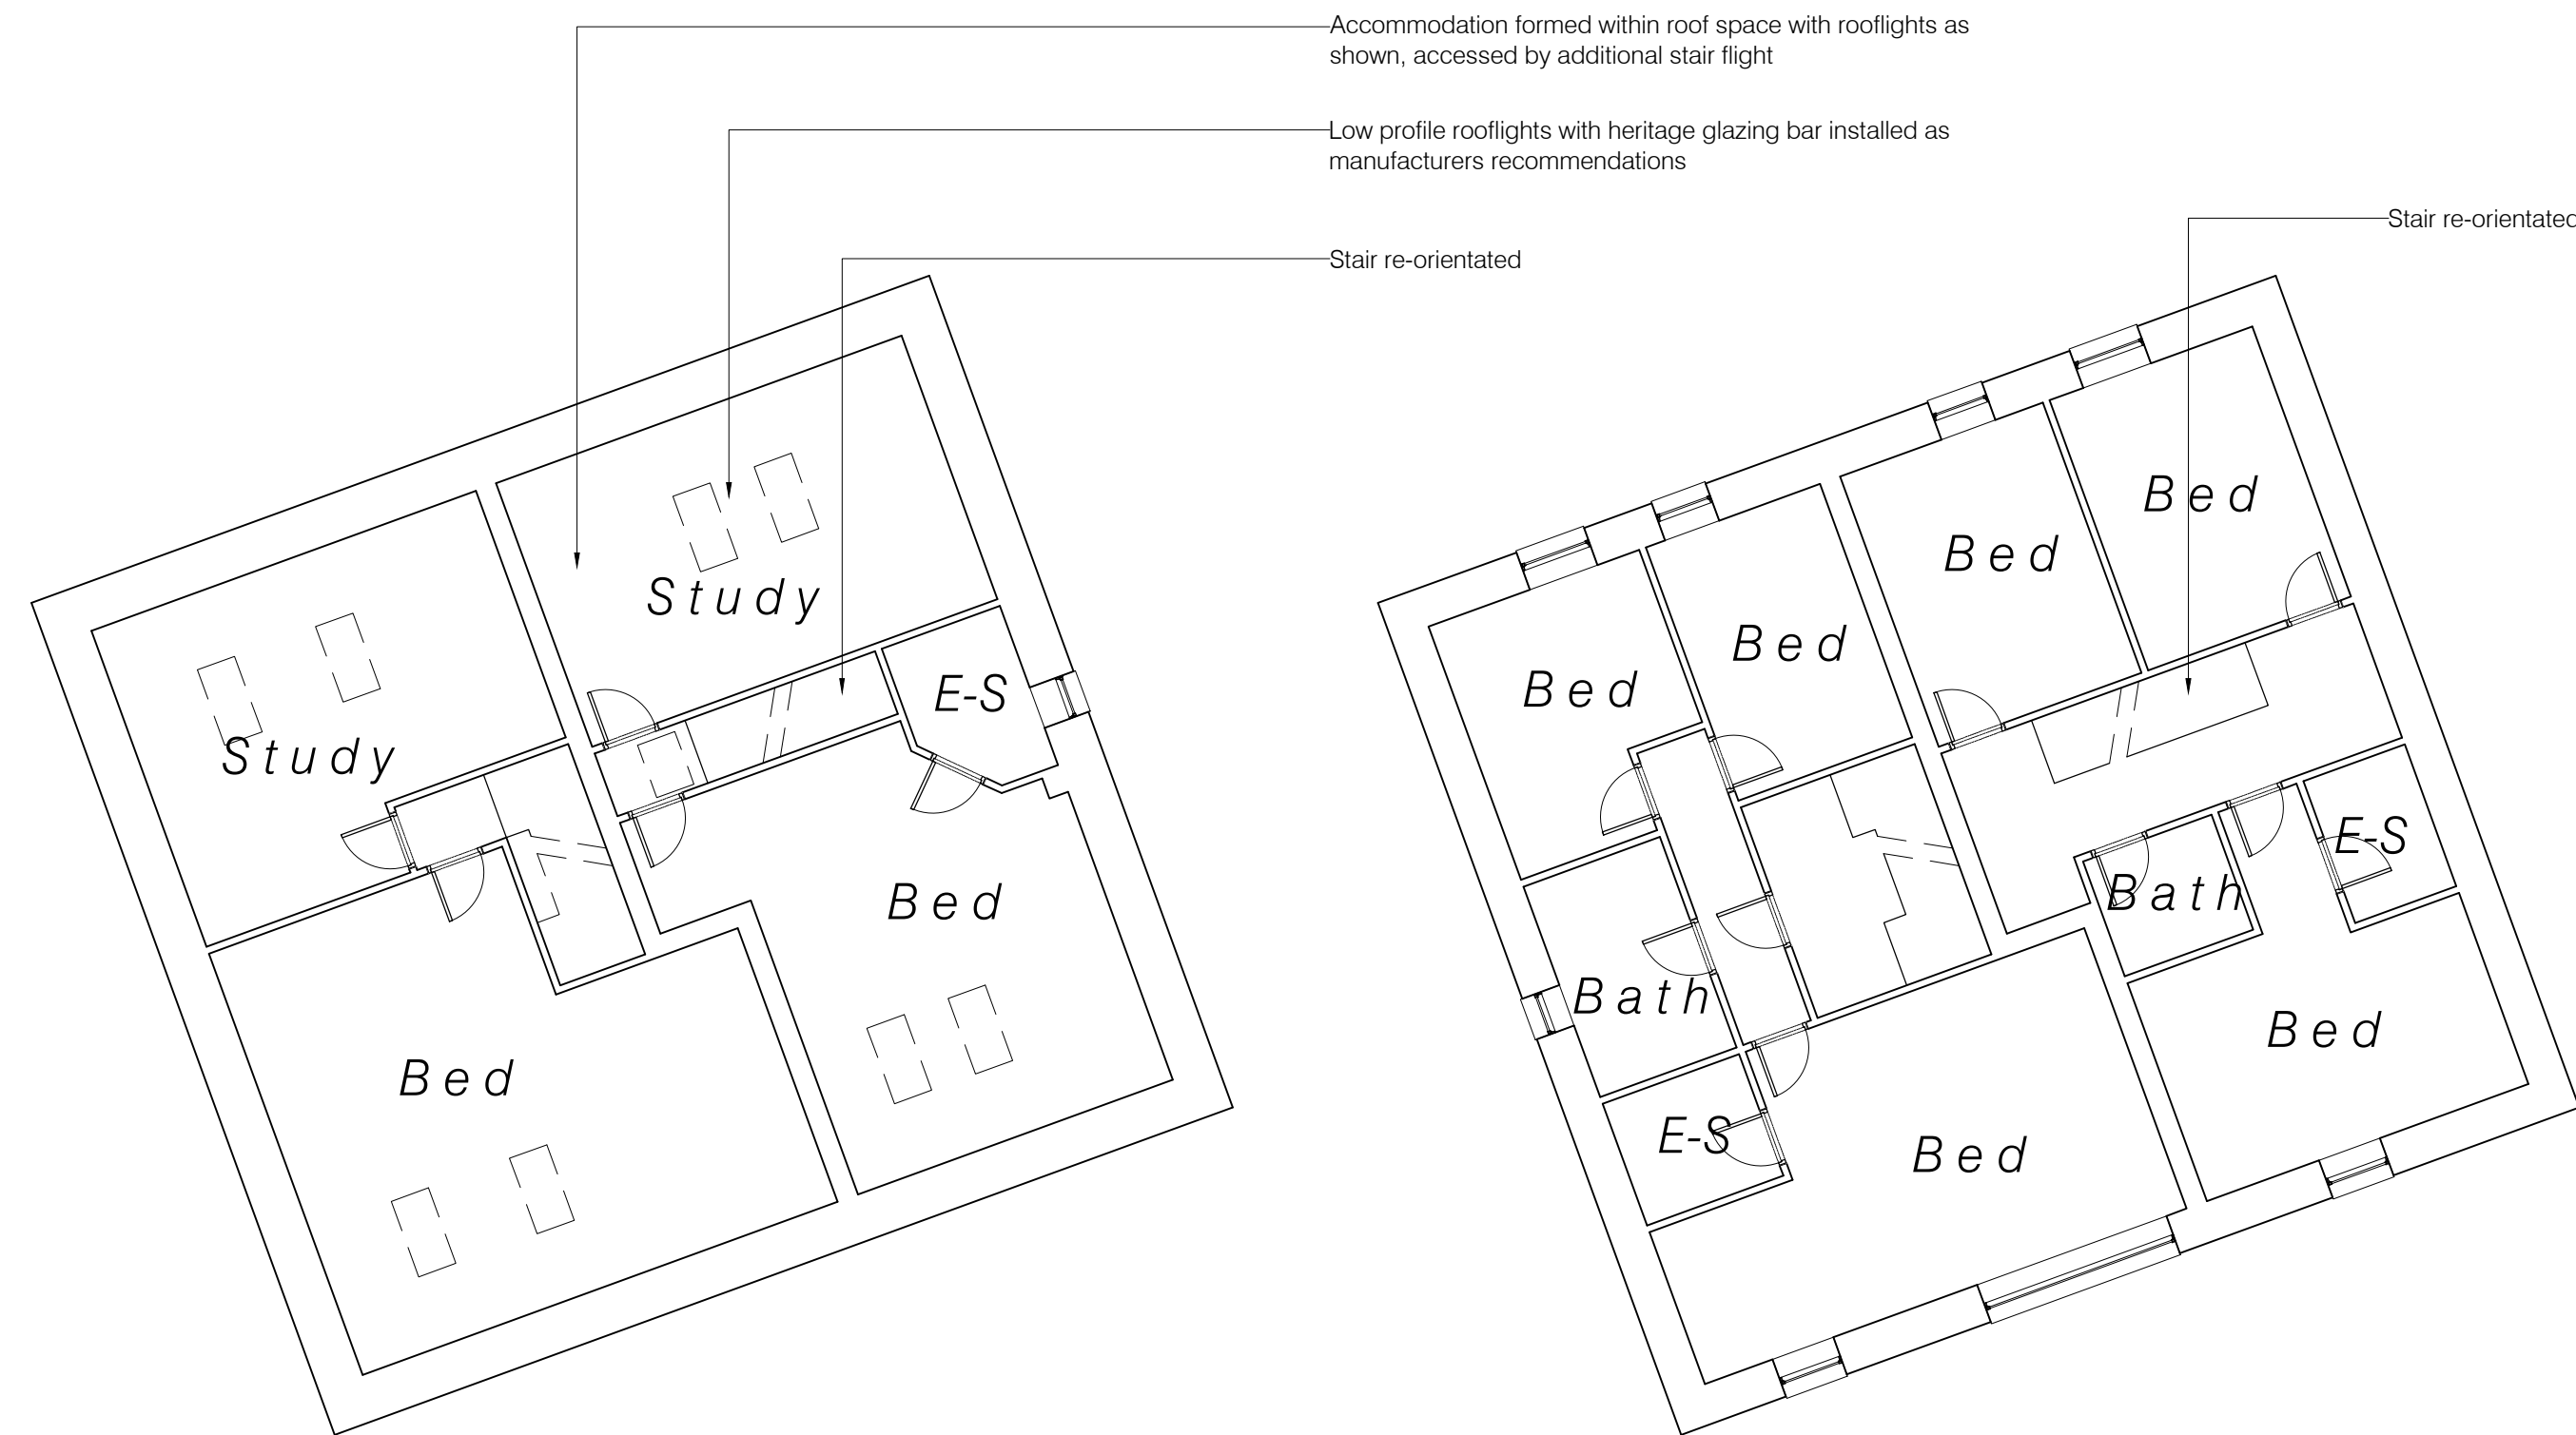


Second Floor Plan 1: 100

First Floor Plan 1: 100

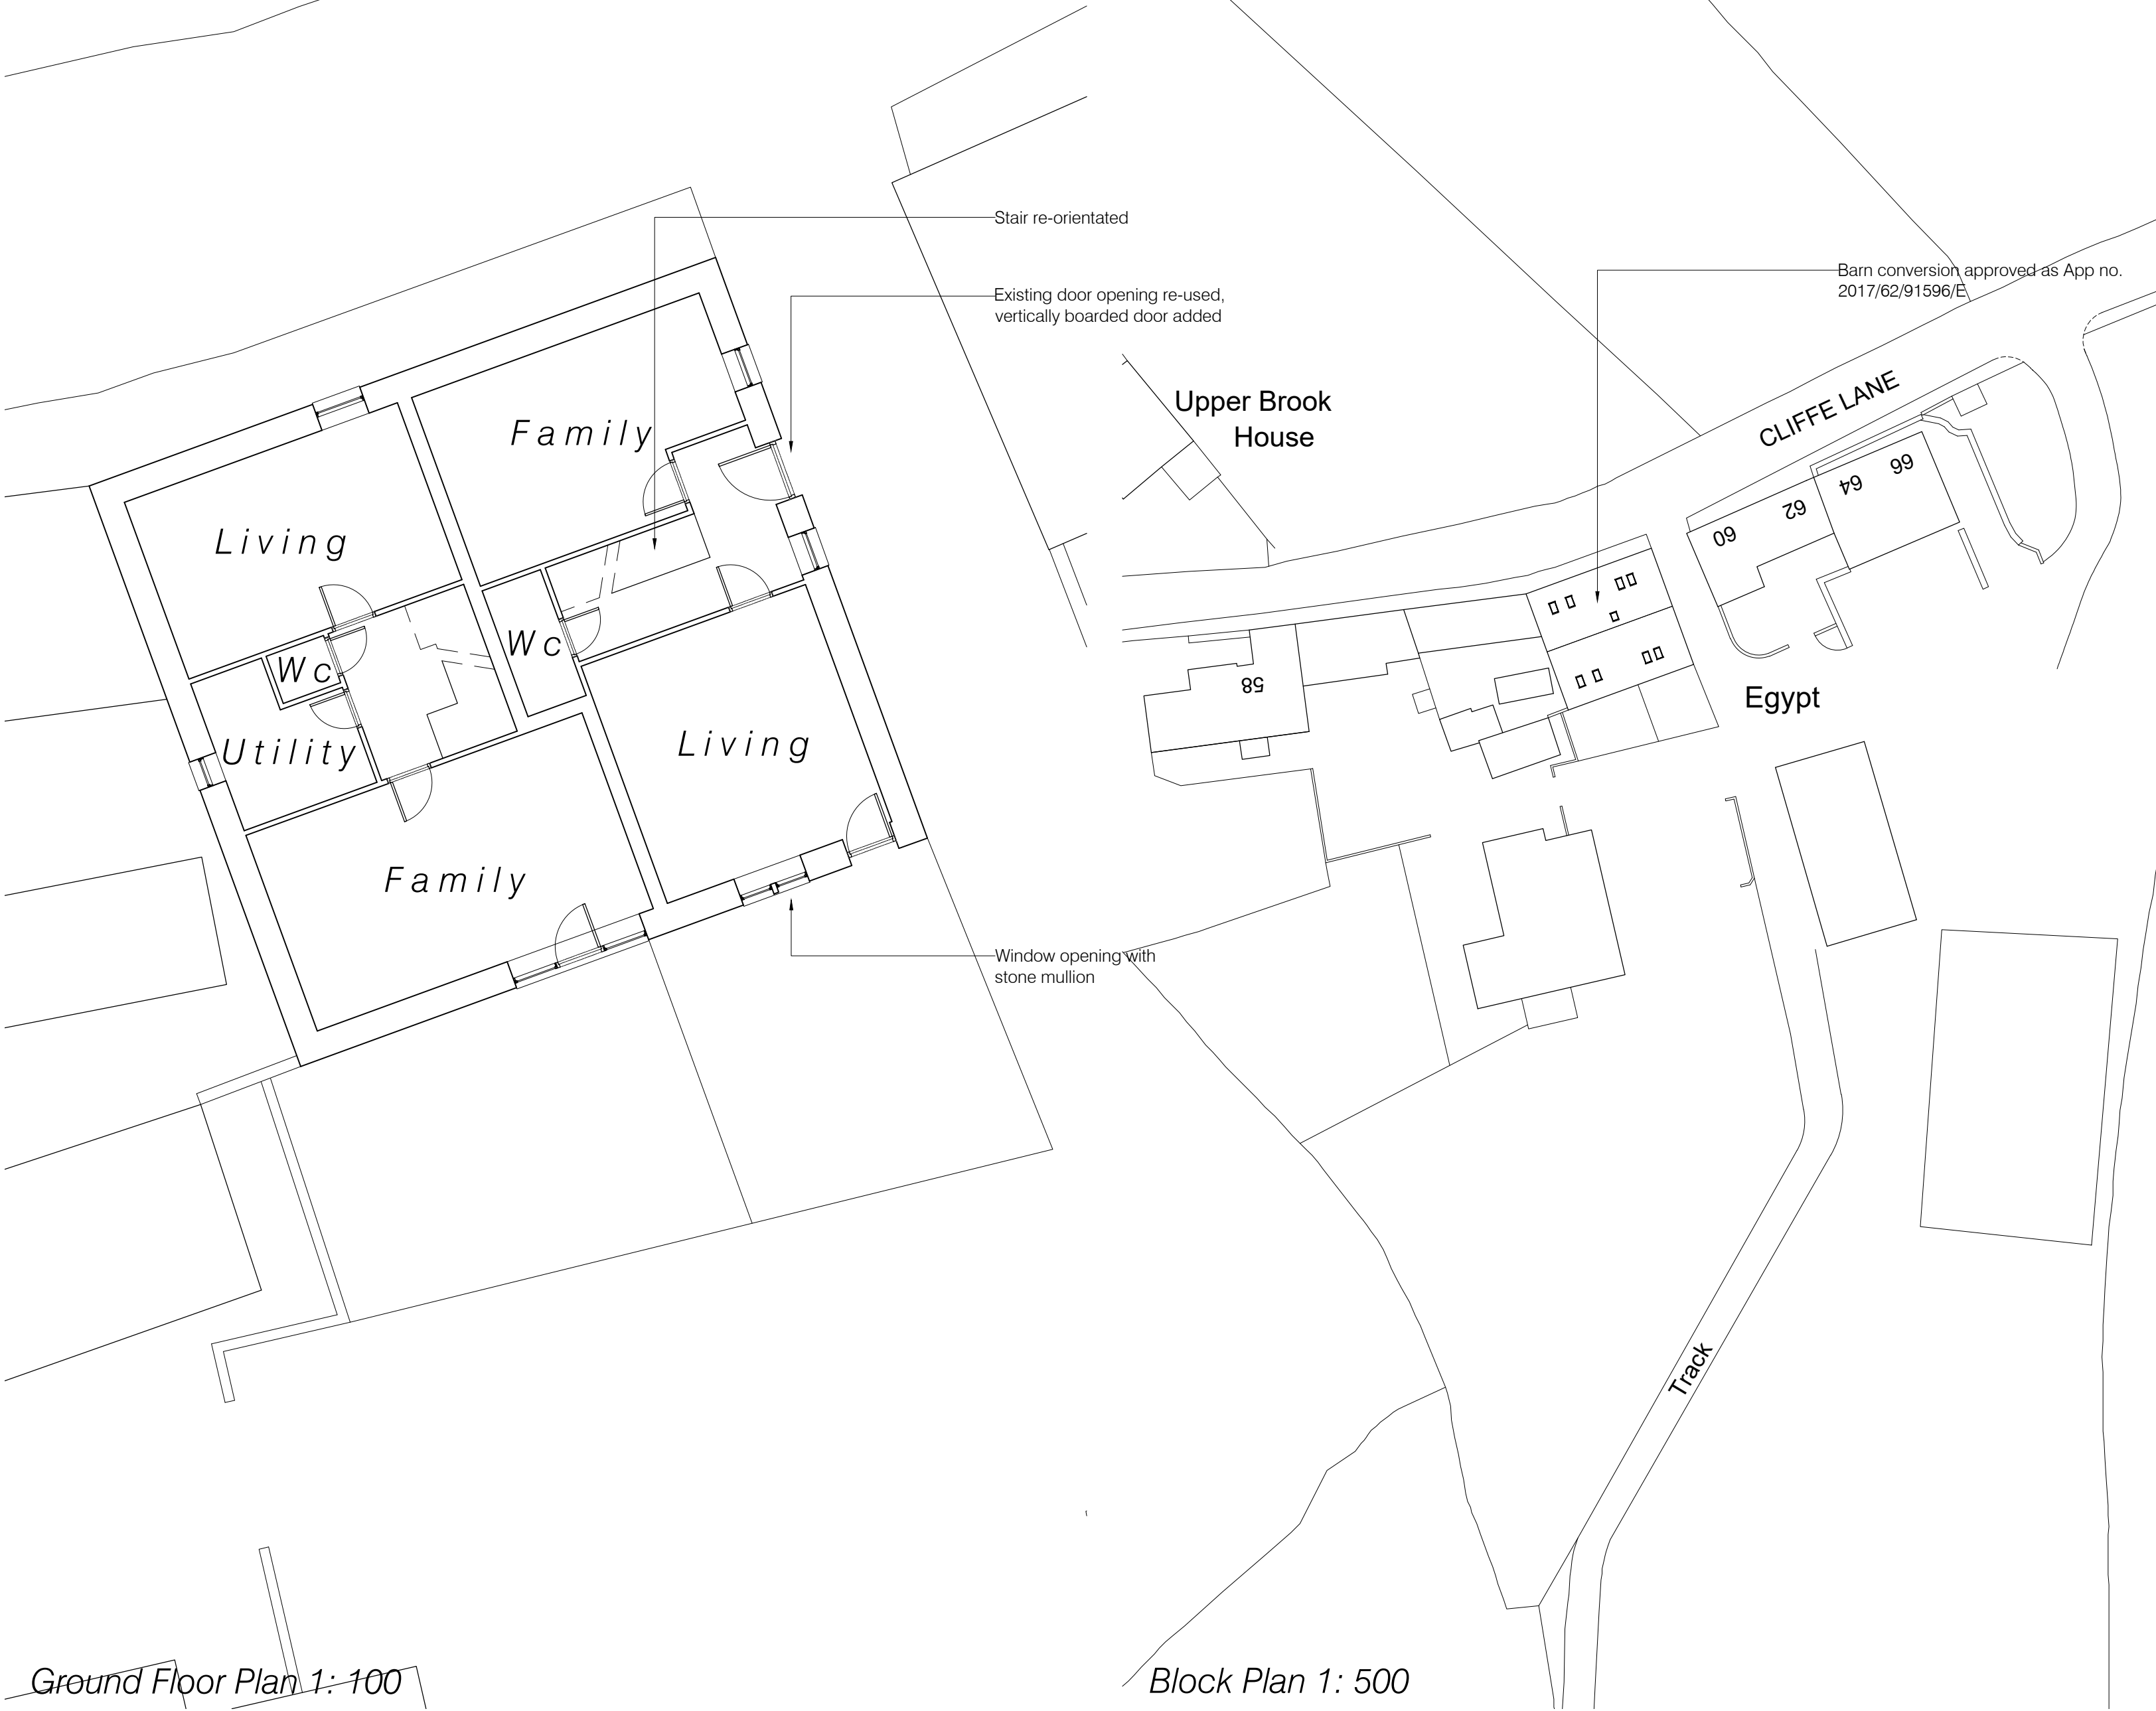


Ground Floor Plan 1: 100

Block Plan 1: 500

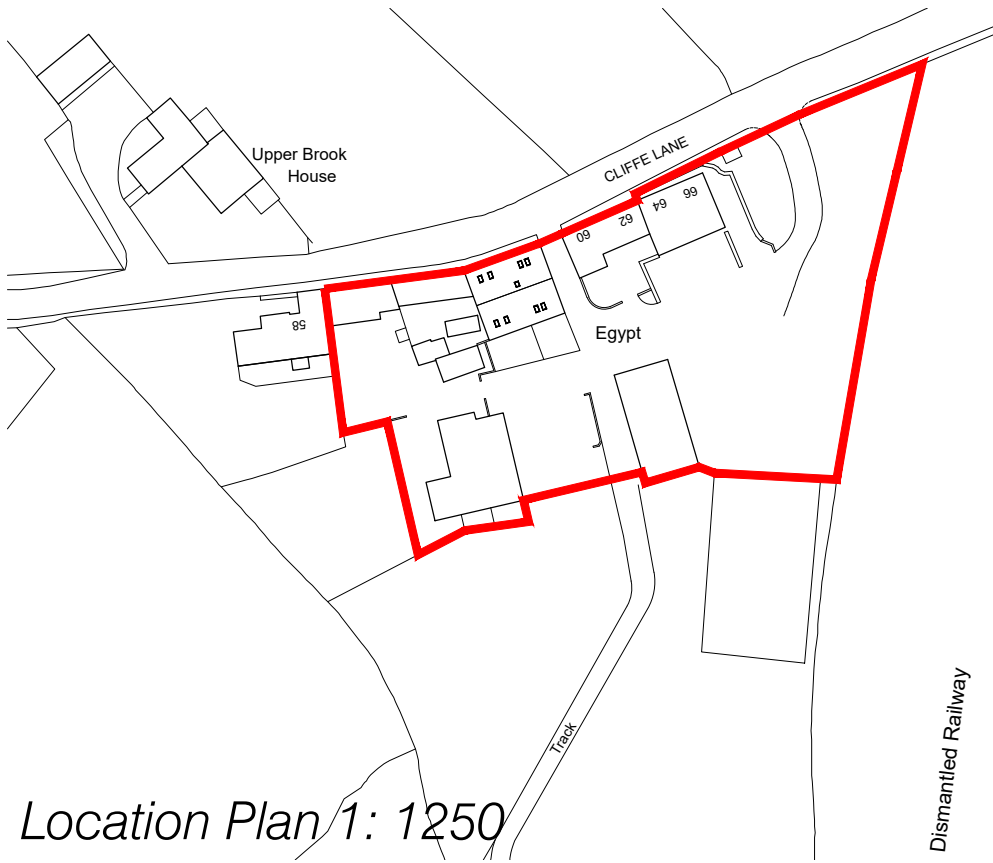

Location Plan 1: 1250

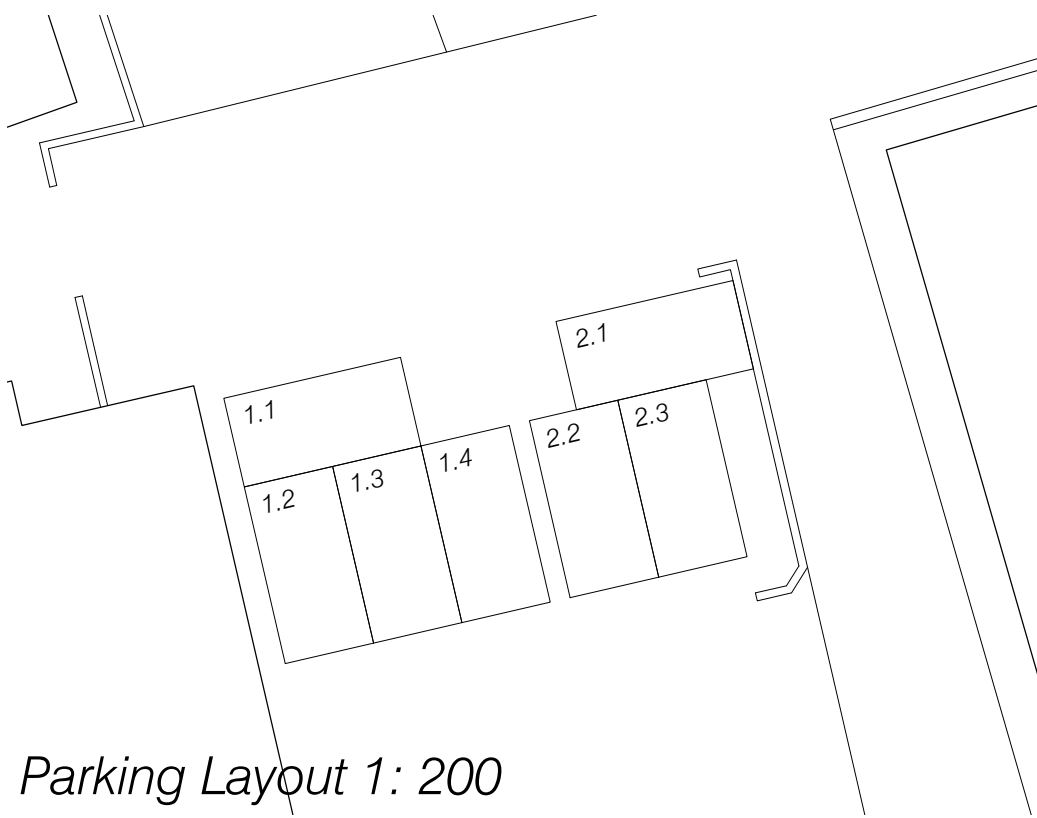

Parking Layout 1: 200