



SPW.D.7103

03.21

Ali VU - Casement

Vertical Deductions - Outerframe

Externally Glazed Opening Vent

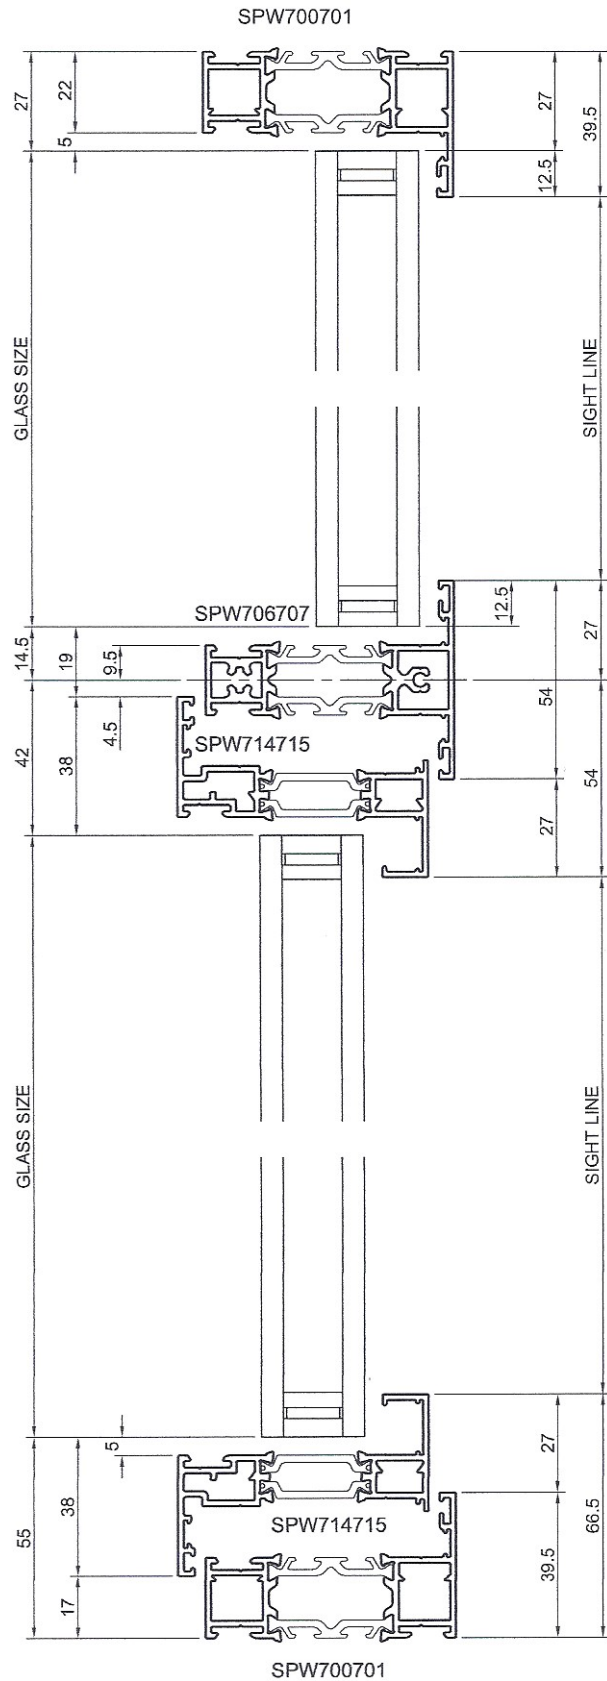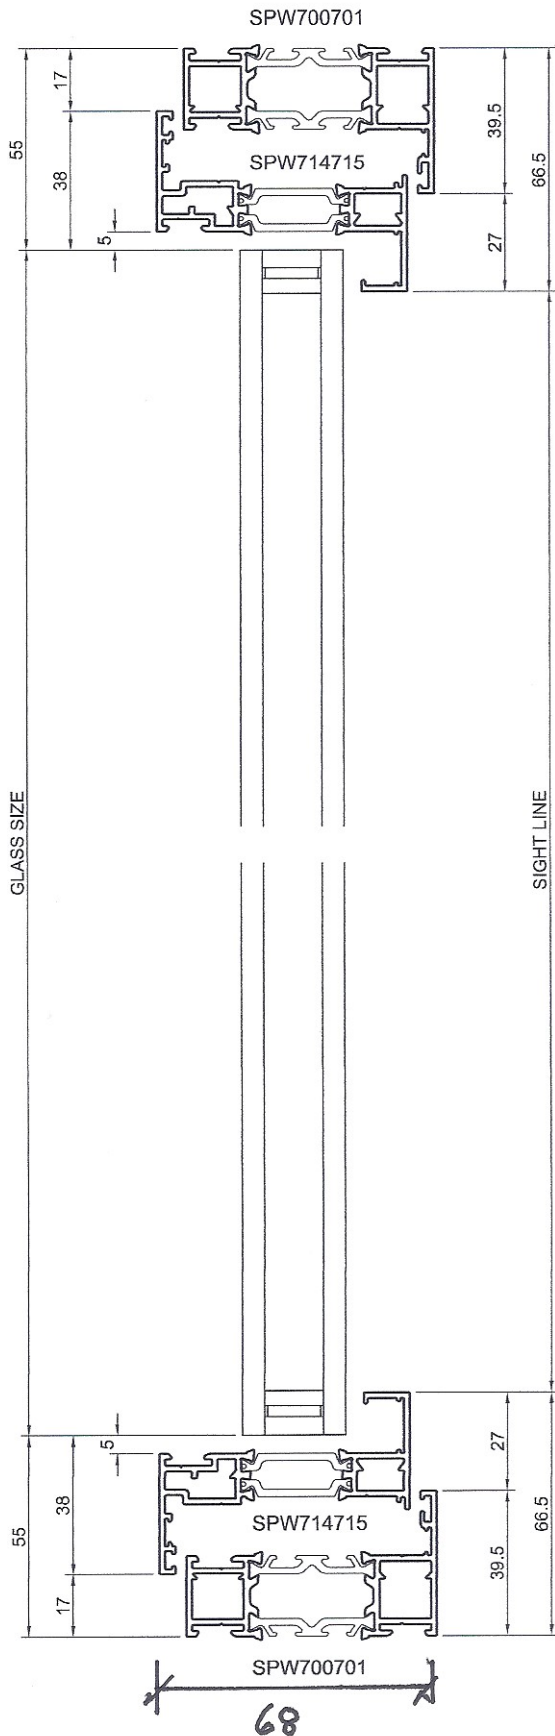

SENIOR ARCHITECTURAL SYSTEMS

