



ROOF PLAN

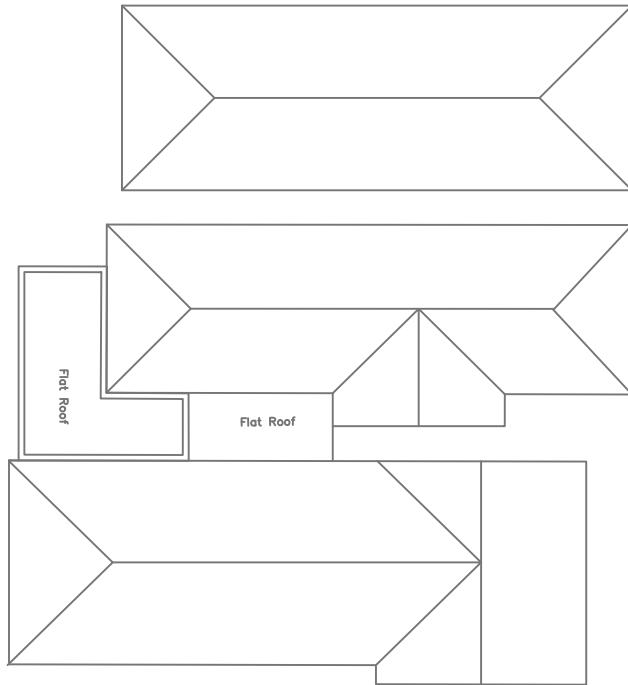

Elevation 2

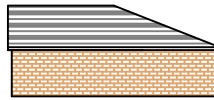


Elevation 3



Elevation 4




Elevation 5

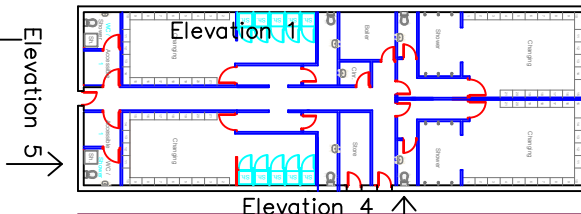

Elevation 1

NEW CHANGING FACILITIES

Elevation 2

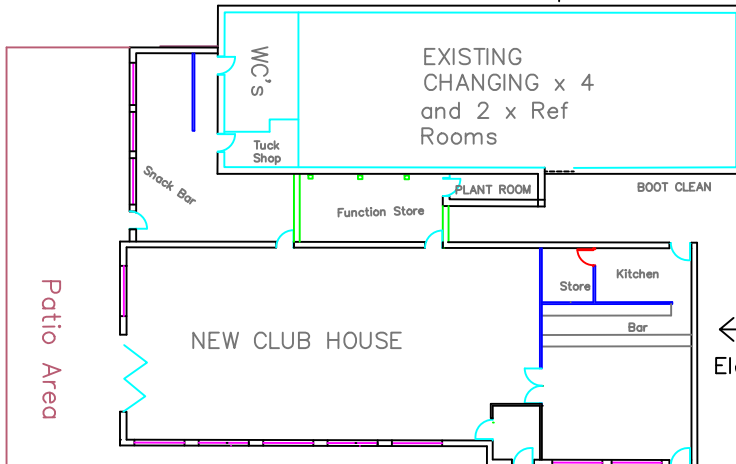

Elevation 1

41 m x 26 m
Netball & Multi Sport Training Area

FLOOR PLANS

Client		Title	
East Bierley Community Sports Association		Proposed Block Plan	
Project		Job No.	Dwg No.
Estates Strategic Plan		EBSCA_02	06A
Scale	Date	Drawn	Checked
A3@1:1250	Nov 20	AW	SA

A - 11.04.21 - Changing room re-located & MUGA Added

©copyright EBSCA