






Location Plan 1:1250

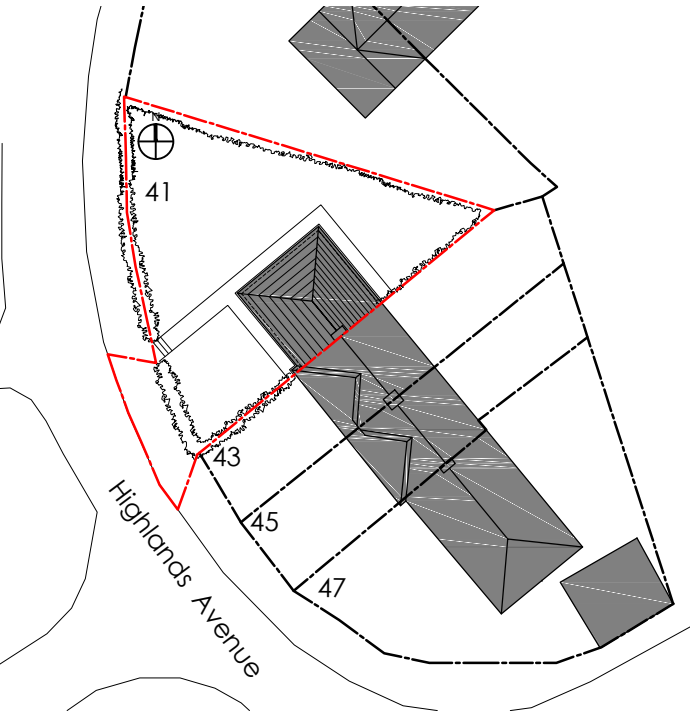


Site Plan 1:500

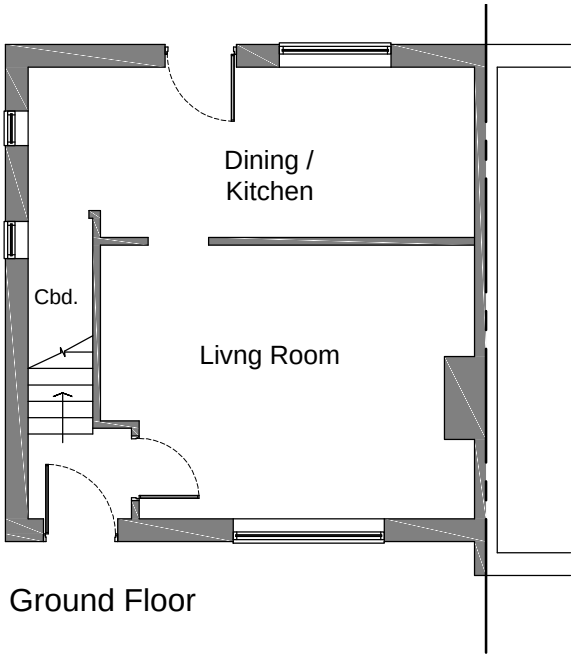


Ground Floor

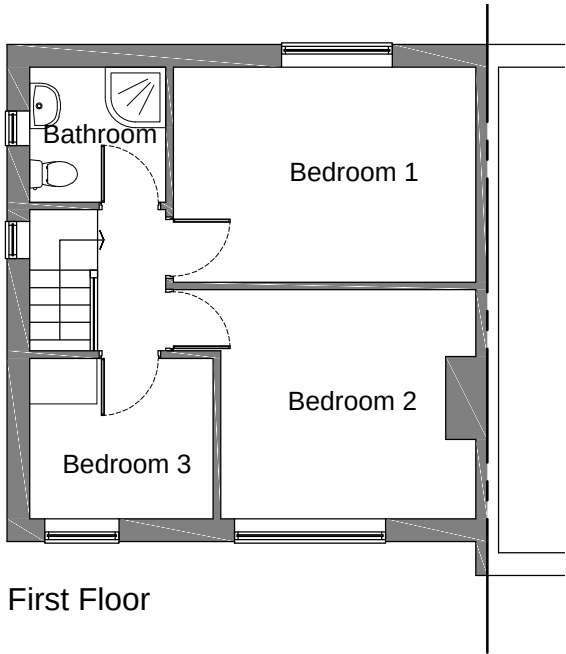


First Floor

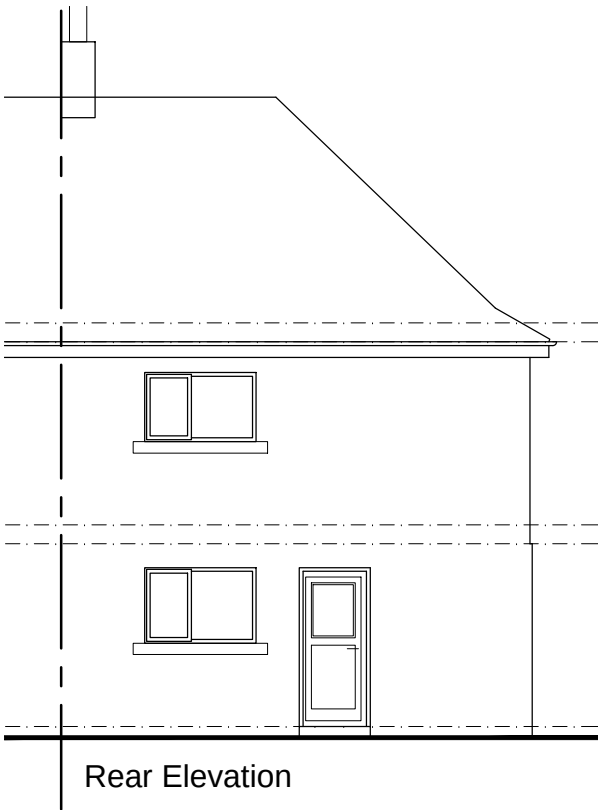

Rear Elevation

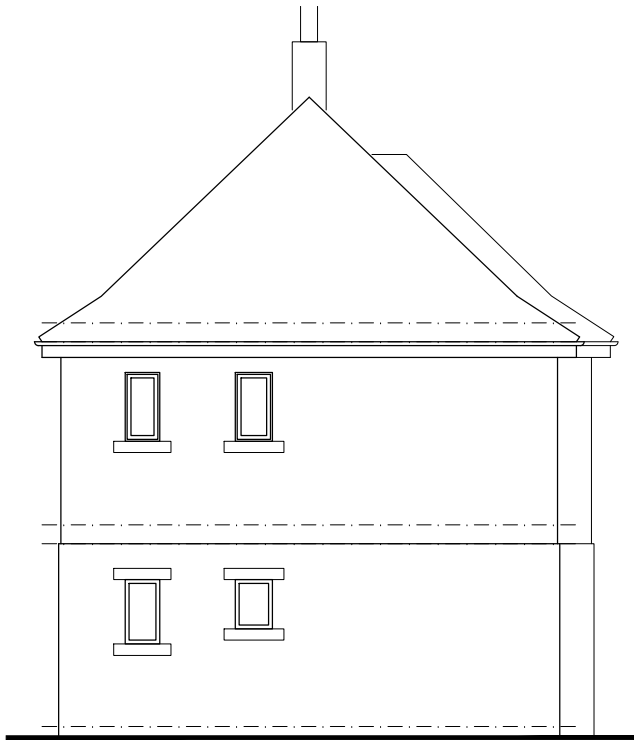

Side Elevation

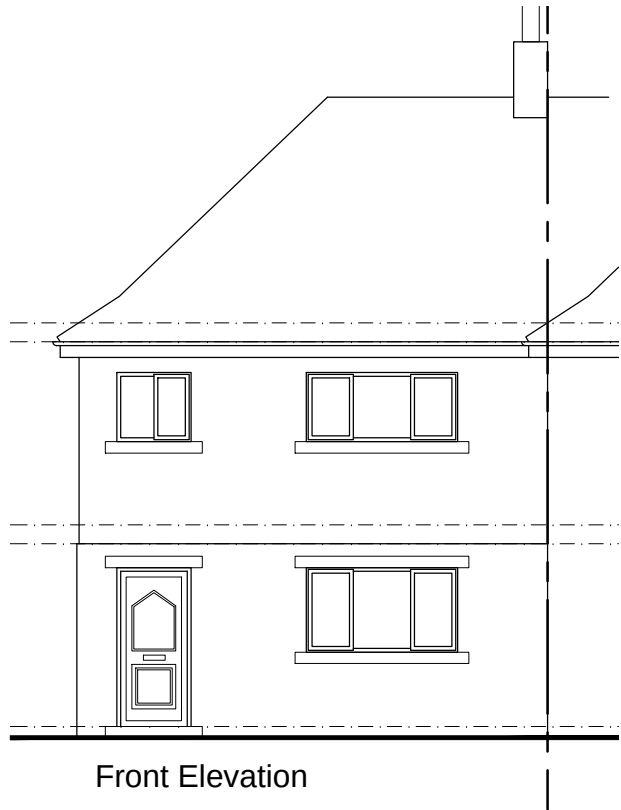

Front Elevation

NOTES

- Do not scale from this drawing.
- This drawing is copyright.
- All dimensions to be checked on site prior to the order or manufacture of any goods.

Revisions:
A - Red line adjusted 22/02/21

41 Highlands Avenue, Almondbury, HD5 8NA. Single storey rear and two storey side extensions with off road parking for 2 cars : As Existing

Mr M Arshad, 41 Broad Lane, Dalton, HD5 9BY

Dwg ref: 41 HA/P01rev A : Scale 1:1250/500/100 @ A3 : January 2021

Elizabeth Parr . Architect

35 Meadow Lane, Slaithwaite, HD7 5EX

t: 01484 843139 / 07985 541292
e: elizabethparr.architect@gmail.com