


DO NOT SCALE IF IN DOUBT ASK

No part of this drawing may be reproduced without prior written permission from J M H Design. J M H Design reserves all copyrights on its designs.

THIS DRAWING IS INTENDED FOR PLANNING AND BUILDING REGULATION SUBMISSIONS ONLY - AND SHOULD NOT BE USED AS A WORKING DRAWING FOR BUILDING PURPOSES.

BOUNDARIES, ANGLES & DIMENSIONS ARE TO BE CHECKED ON SITE BY THE MAIN CONTRACTOR PRIOR TO COMMENCEMENT OF WORKS.

CDM Regulations
Contractor to comply fully with managing for Health and Safety : Construction (Design and Management Regulations 2015)

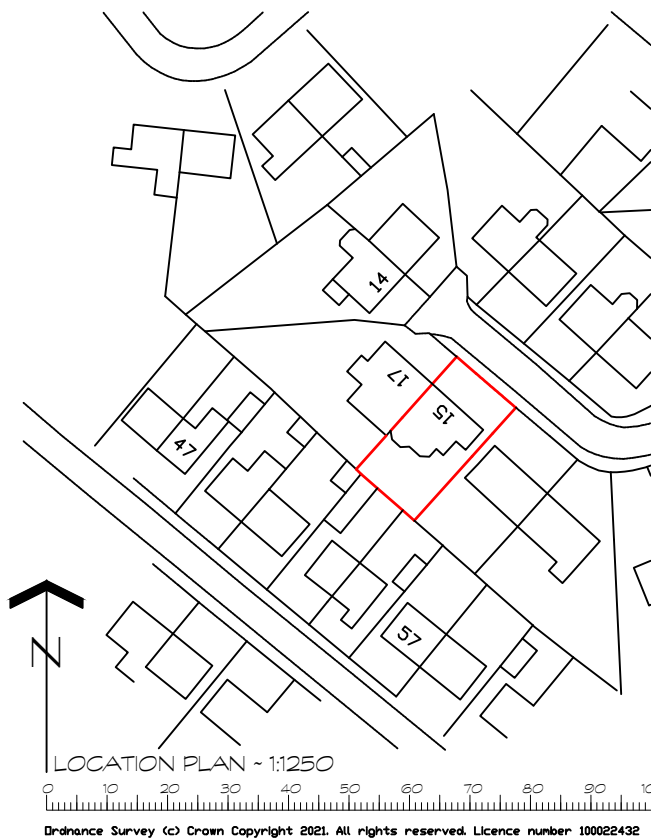


FRONT ELEVATION AS EXISTING ~ 1:100




SIDE ELEVATION AS EXISTING ~ 1:100



REAR ELEVATION AS EXISTING ~ 1:100

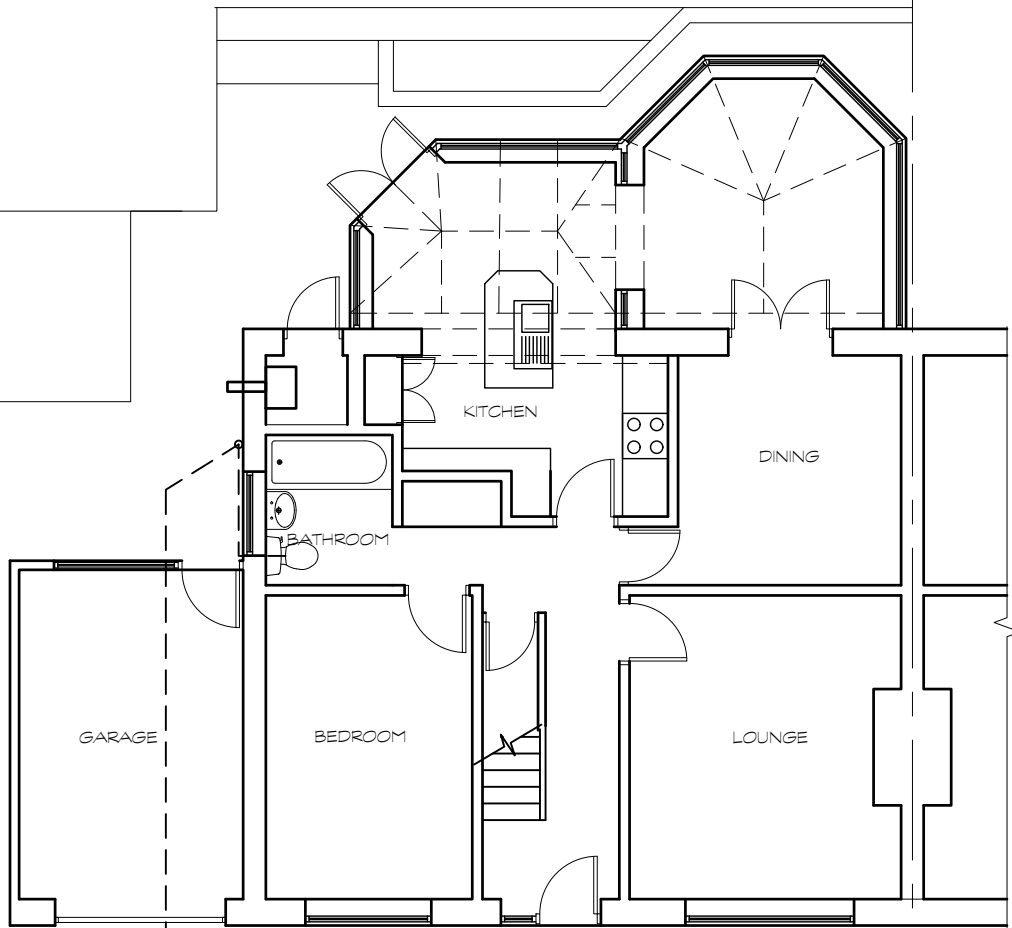

GROUND FLOOR PLAN AS EXISTING ~ 1:100

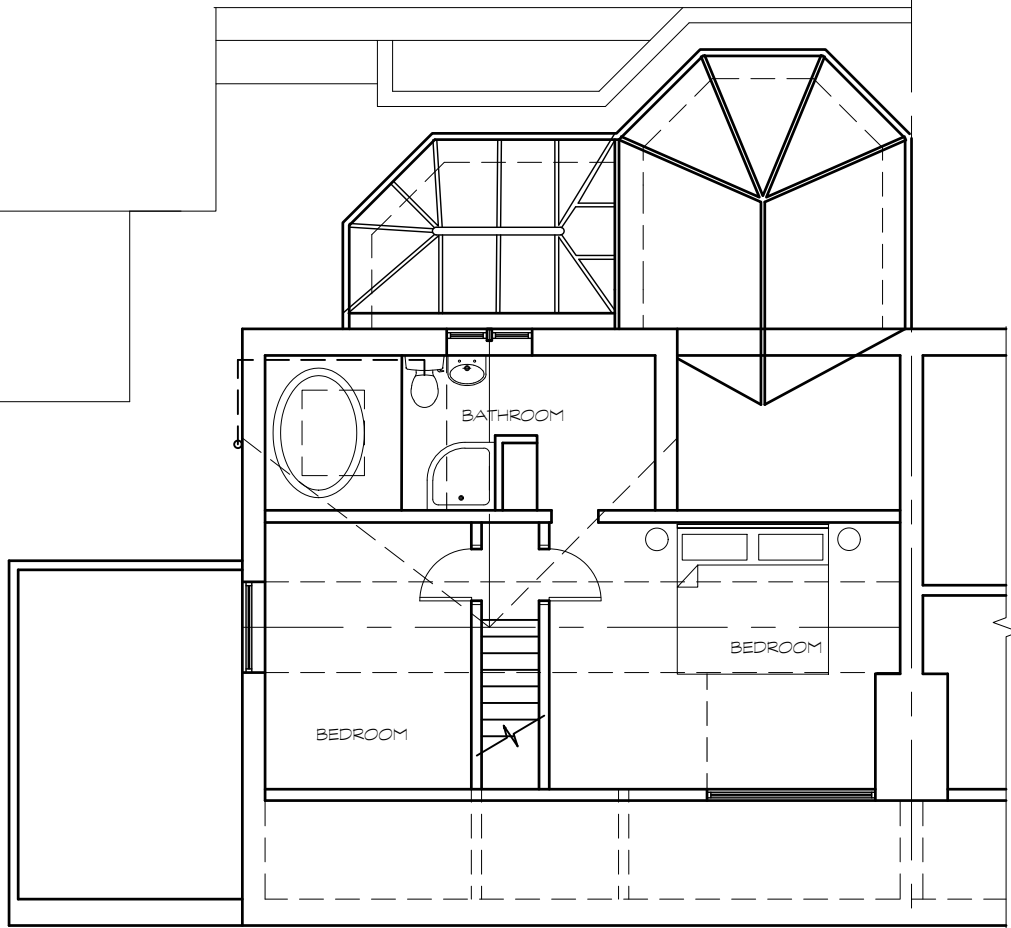

FIRST FLOOR PLAN AS EXISTING ~ 1:100

EXISTING



A	MINOR AMENDS	14/01/21	MH
REV	DETAILS	DATE	INITIAL

PROJECT	SIDE EXTENSION AND DORMERS TO FRONT AND REAR		
CLIENT	MR MRS T CLARK 15 MOOR ROYD HONLEY HD9 6ES		
TITLE	PLANS ELEVATIONS AS EXISTING		
DRG No.	TC/02A	SCALE	1:100 @ A2
DRN BY	MH	DATE	08/01/21

jm.design
architectural & interior consultants
Poplar Studios, 12 Liversedge Hall Lane,
Liversedge, West Yorkshire. WF15 7DB

t: 01924 518 592
e: info@jmhdesign.co.uk