




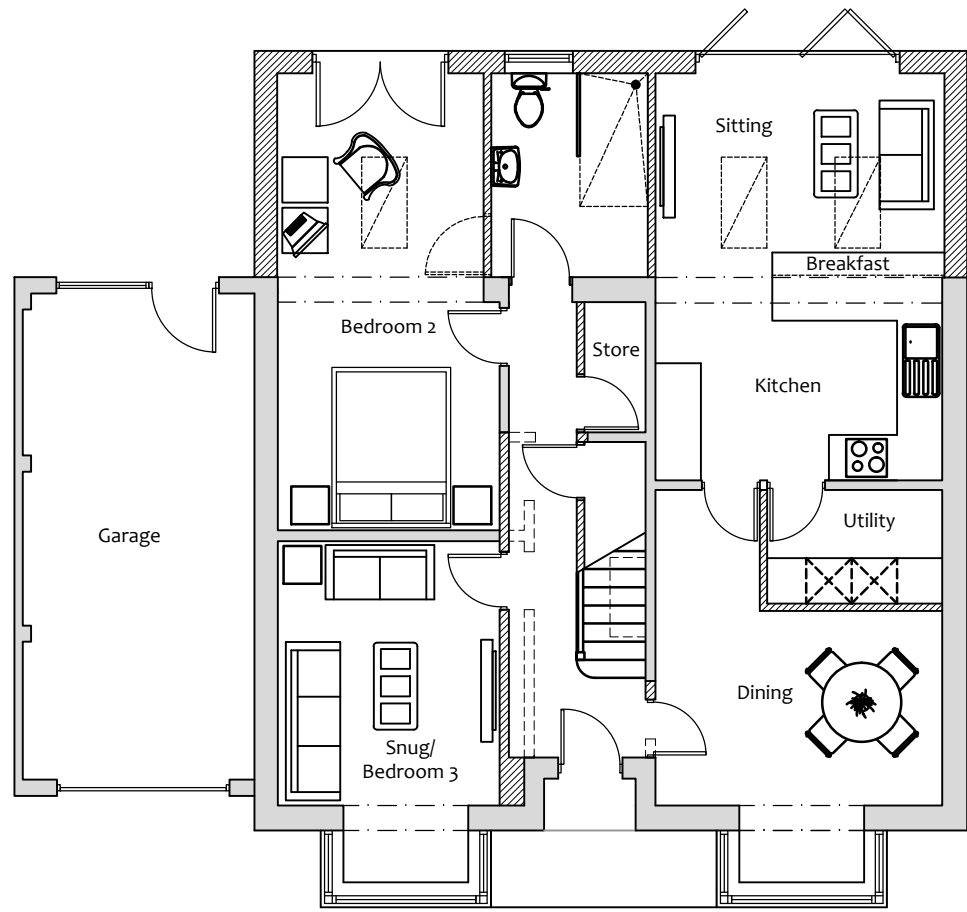

Ground Floor Plan

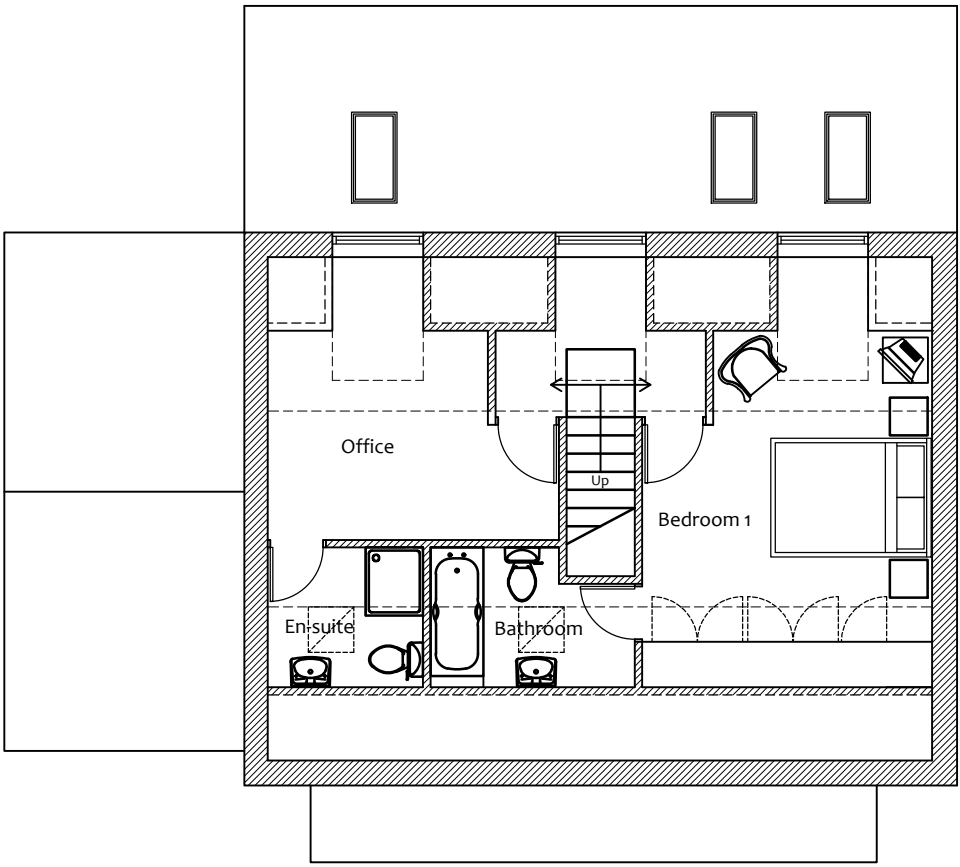


First Floor Plan

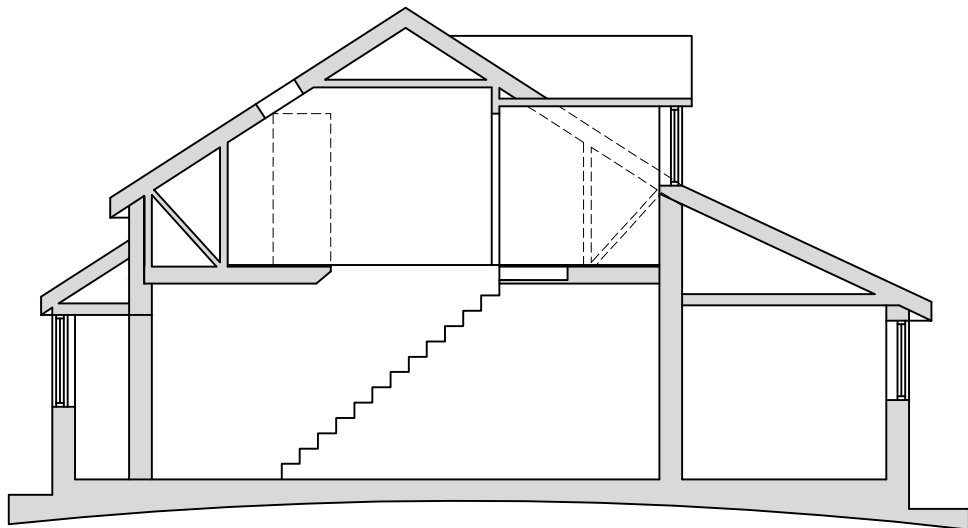

General Section




Front Elevation

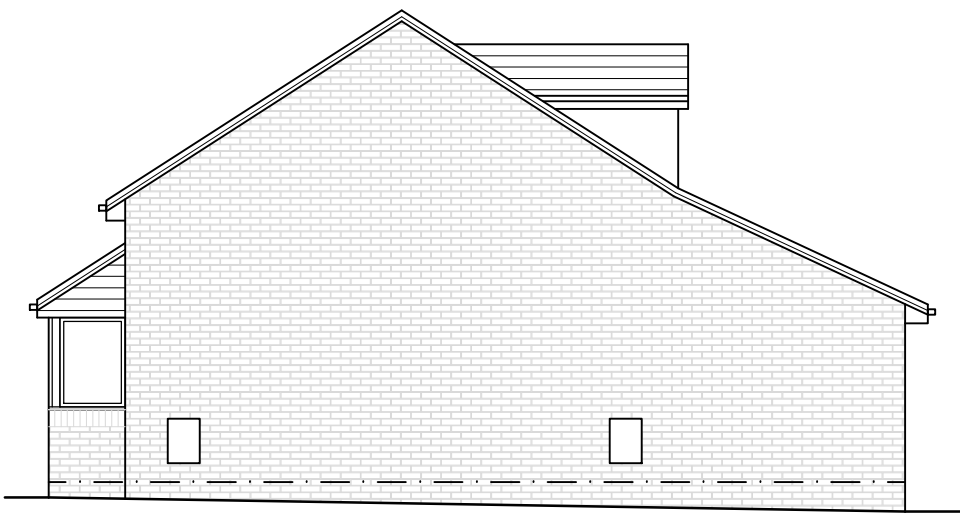


Side Elevation



Rear Elevation

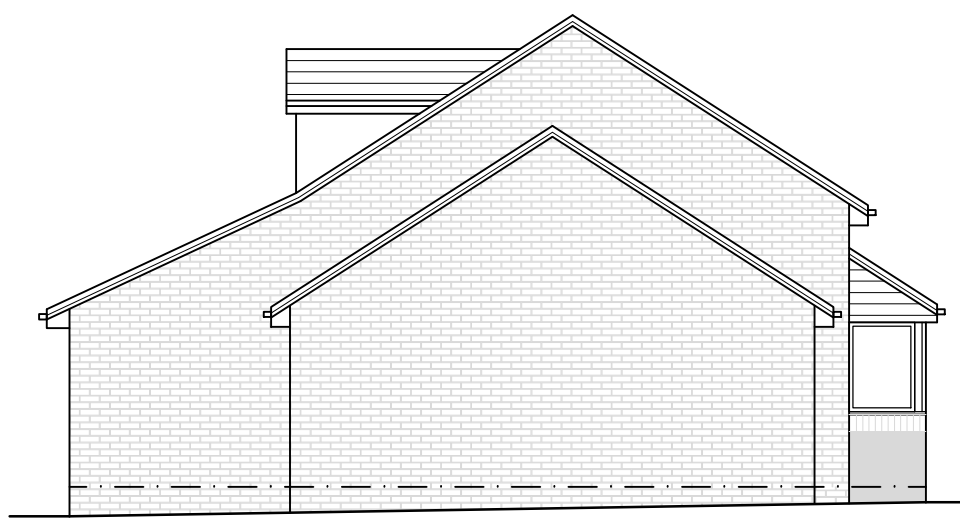

Side Elevation (Garage)

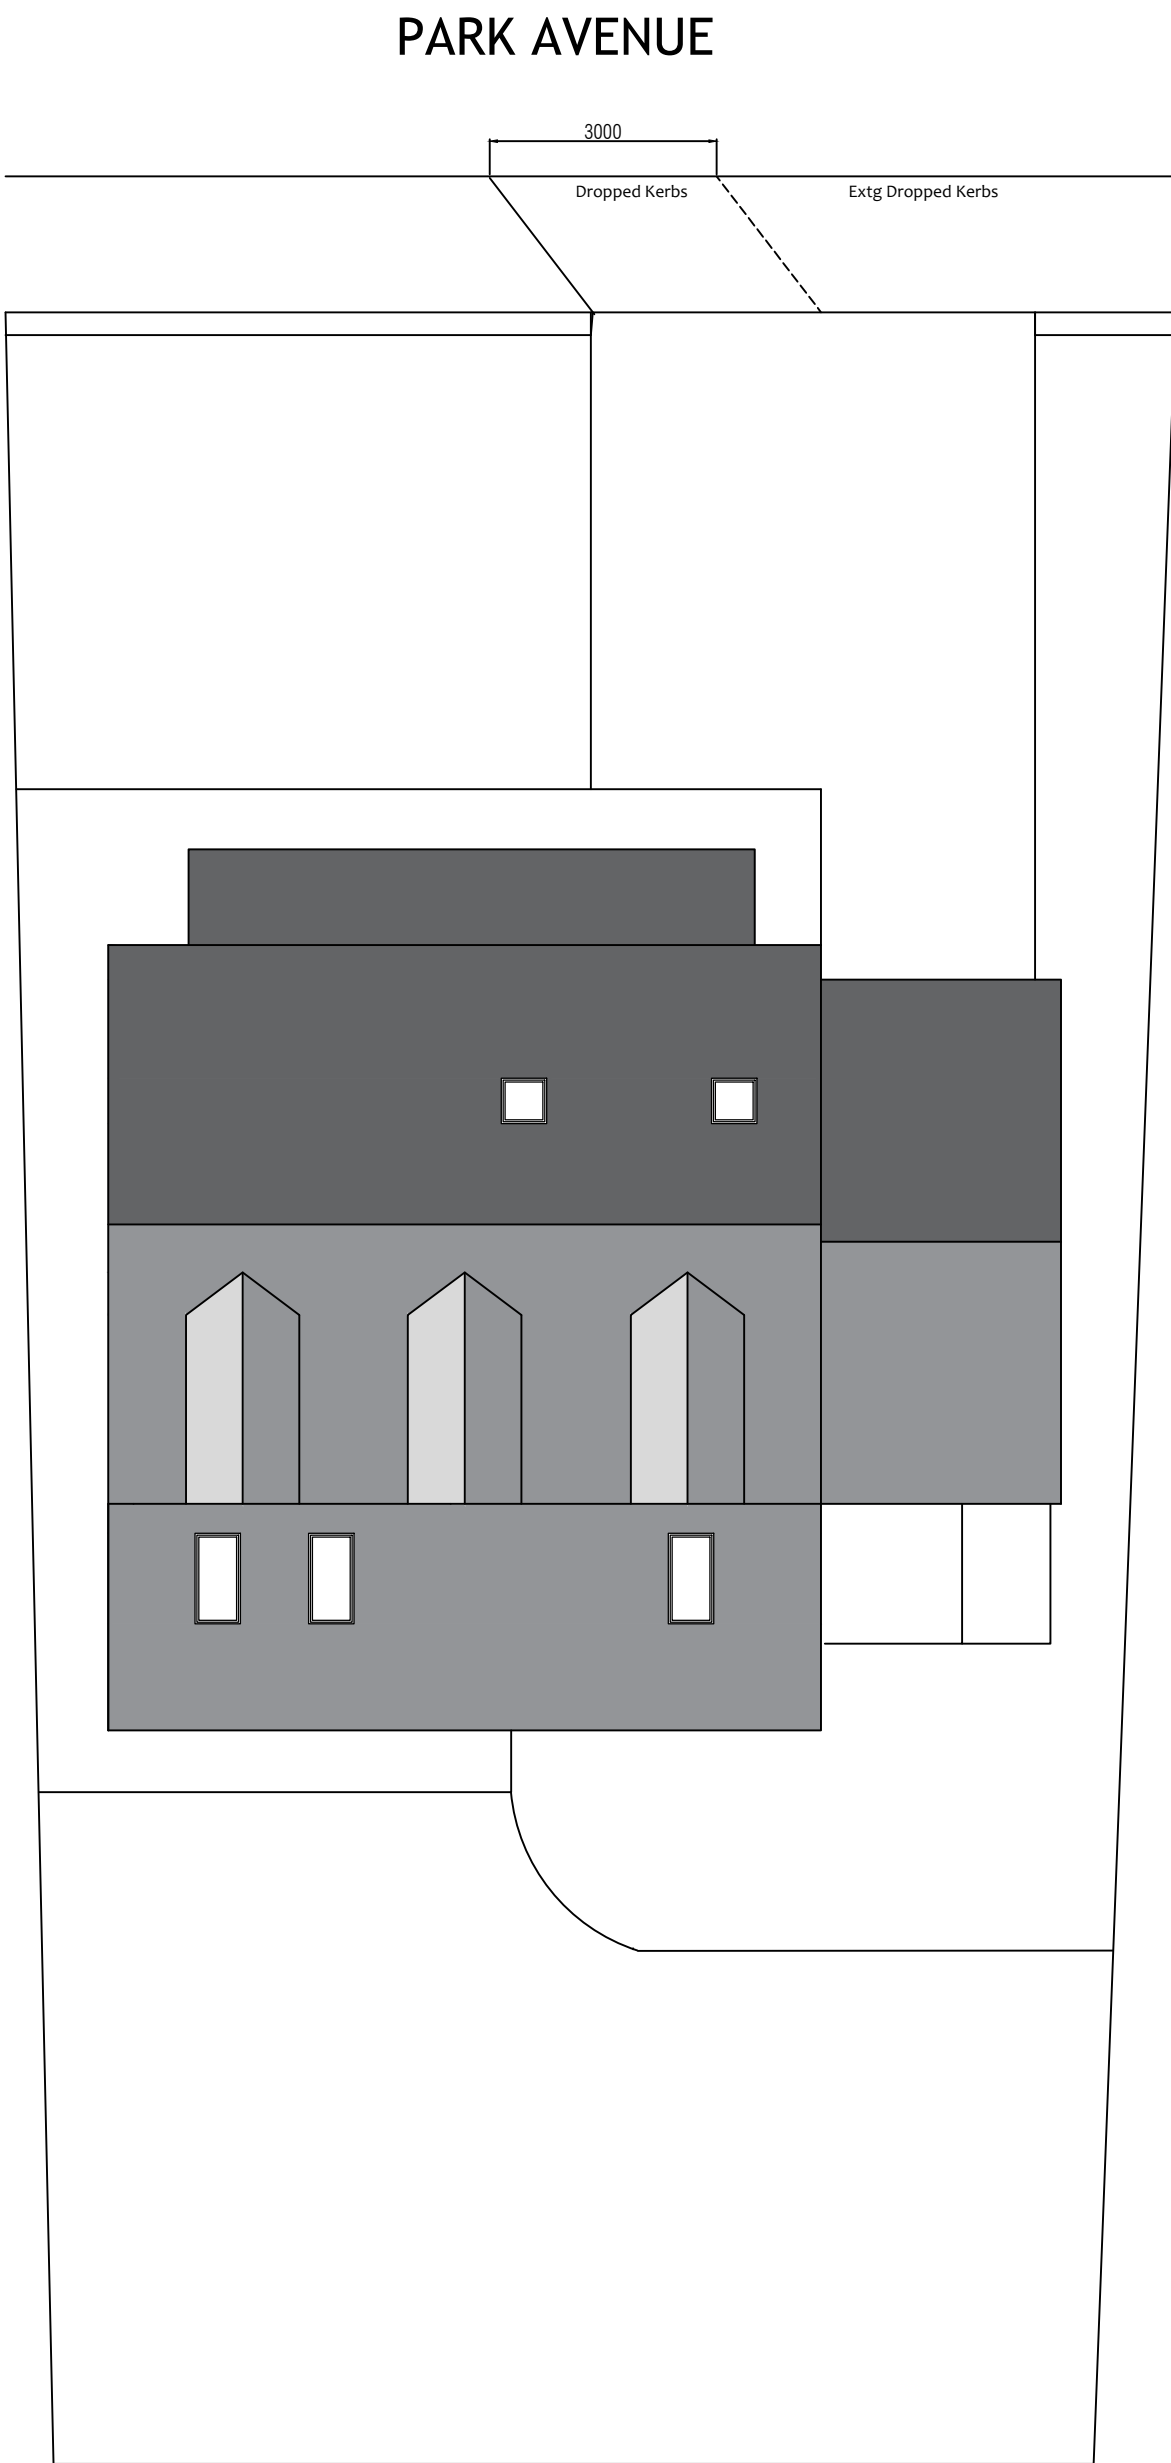

Site Plan