

Materials Key

Fence Type A
Palisade - Height - 1.8m

Fence Type B
Timber Picket

Retained Fencing

Timber Edging

Below Ground
Water Pipe

Timber Post Mounted
Cold Water Taps

Tarmac

Gravel Path

Topsoil
(excavate to a depth of 600mm and disposing off site,
import inert topsoil)





For Mine Shaft Capping Details, Refer to MJM Consulting Engineers Drawing:
Reference: 7864-MJM-00-GR-RC-S-1500

Proposed Materials Plan
Scale 1:500 @ A1

Notes

THIS DRAWING READ IN CONJUNCTION WITH:

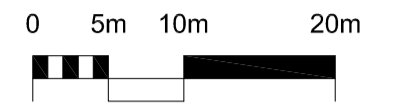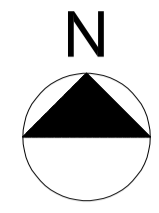

1:500

Rev	Description	Date	Dr by	App by
P04	Layout Change	22.03.21	TE	IT
P03	Tender Issue	22.02.21	TE	IT
P02	Bridle Way Amendment	11.01.21	TE	IT
P01	Planning Issue	26.10.20	TE	IT

original by	date created	Approved by
TE	21.10.20	IT

AHR AHR Building Consultancy Ltd
Norwich Union House
High Street
Huddersfield
HD1 2LF
United Kingdom

T +44(0)1484 537411
F +44(0)1484 530332
E huddersfield@ahr-global.com
www.ahr-global.com

client	Kirklees Council				
project	Allotment Relocation				
drawing	Proposed Allotment General Arrangement Proposed Materials Plan				
project number	2020_00326_001	scale	As Shown	@A1	
drawing number	197911-AHR-AL-S0-DR-A-PL-004	rev	P04	issue status	Planning

This drawing is to be read in conjunction with all related drawings. All dimensions must be checked and verified on site before commencing any work or producing shop drawings. The originator should be notified immediately of any discrepancy. This drawing is copyright and remains the property of AHR.