




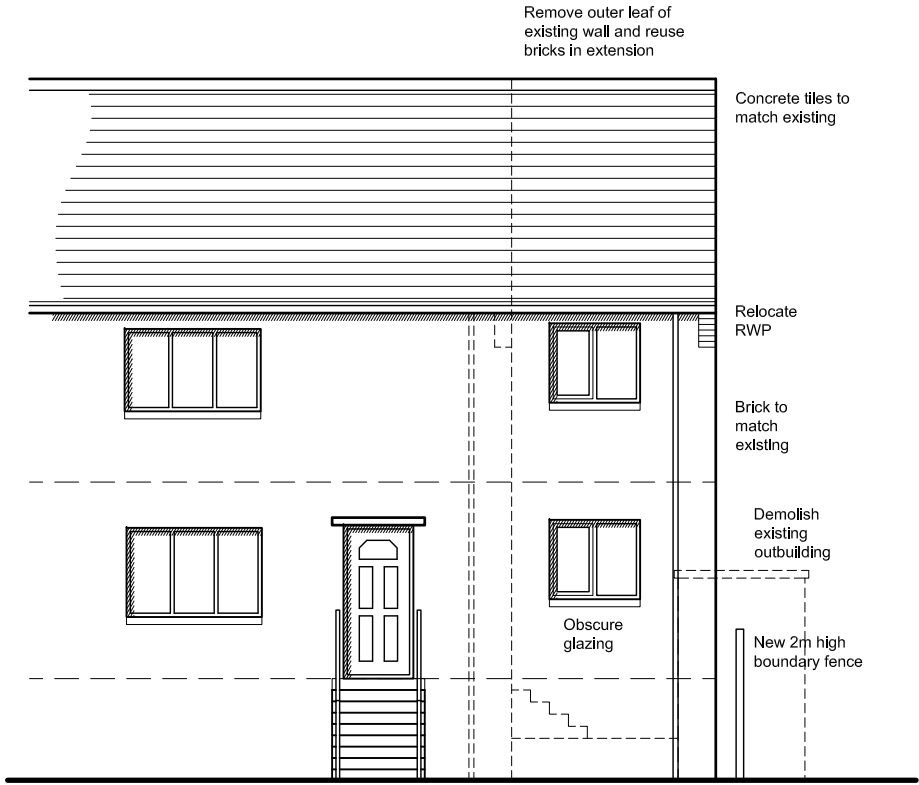


Front Elevation

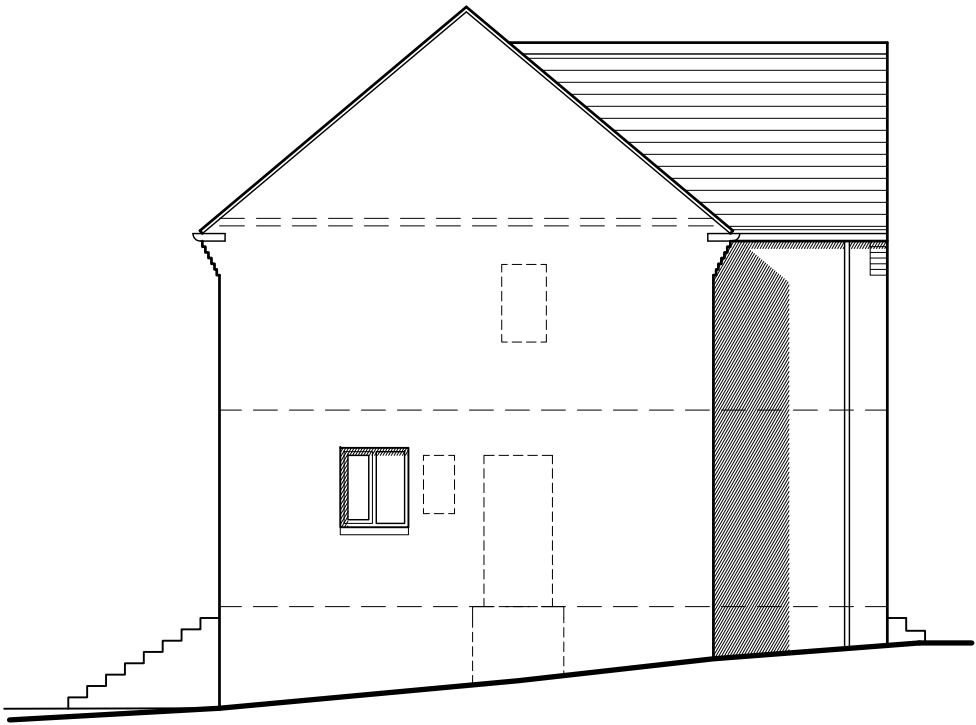


Side Elevation

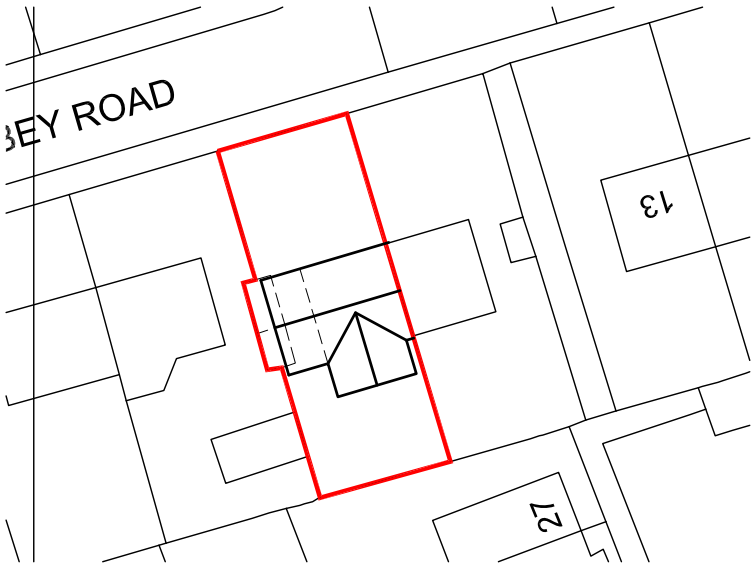

Block Plan - 1:500

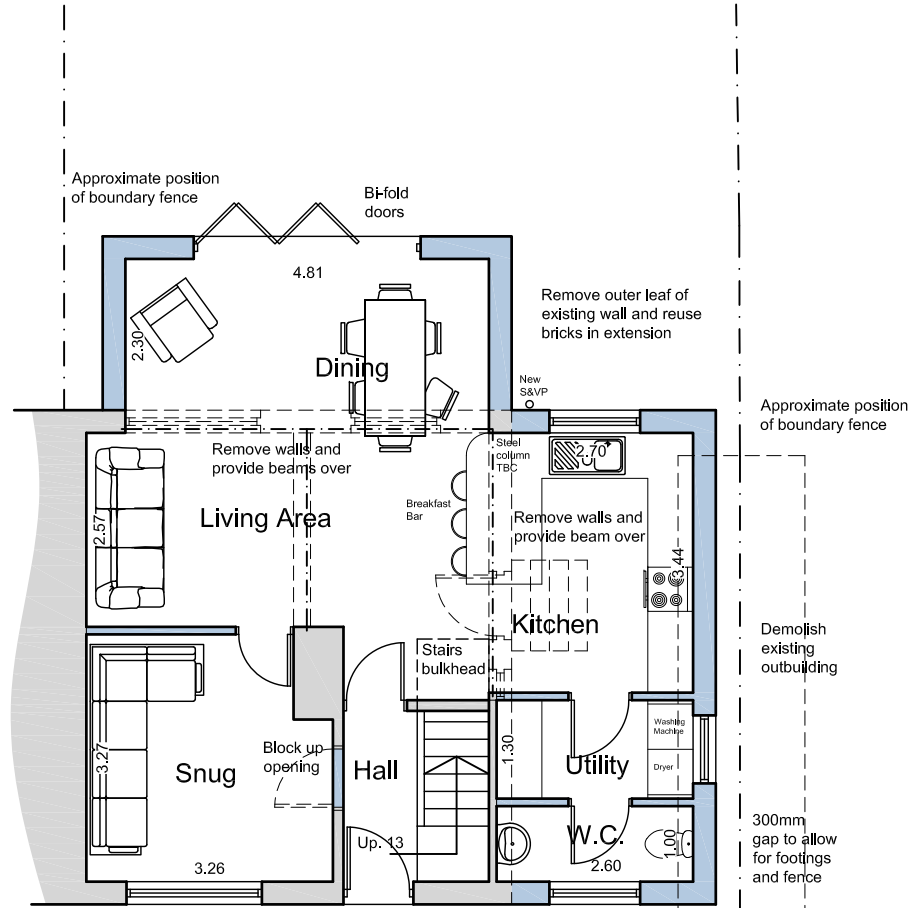


Ground Floor Plan

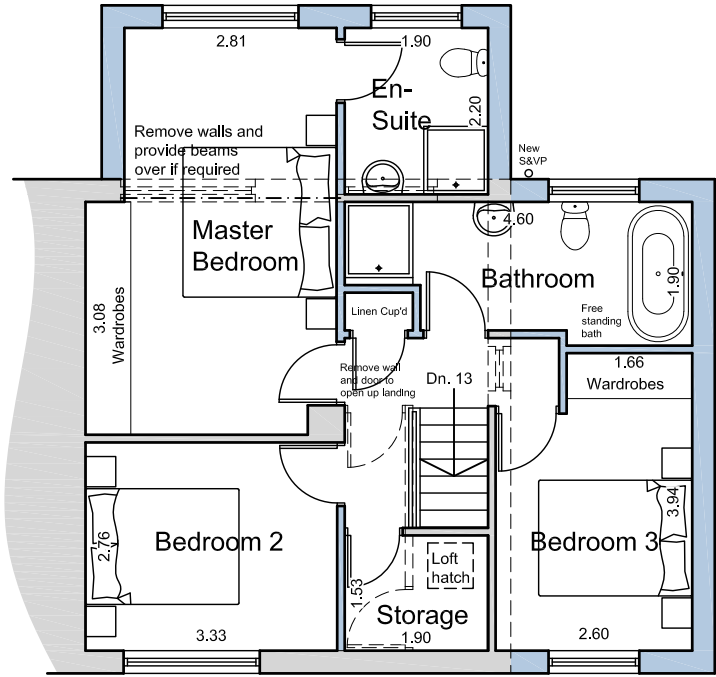

First Floor Plan



Rear Elevation

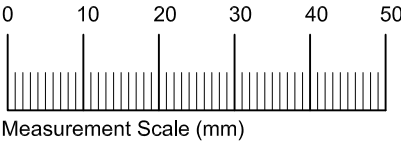

Revisions	
Project:	
2 Storey Extension	
at 17 Abbey Road	
Healey	
Batley	
for Mr. A. Bower	
Proposed Floor Plans, Elevations & Block Plan	
Date	February 2021
Scales	1:100 @ A3
Drawing No.	2108/02