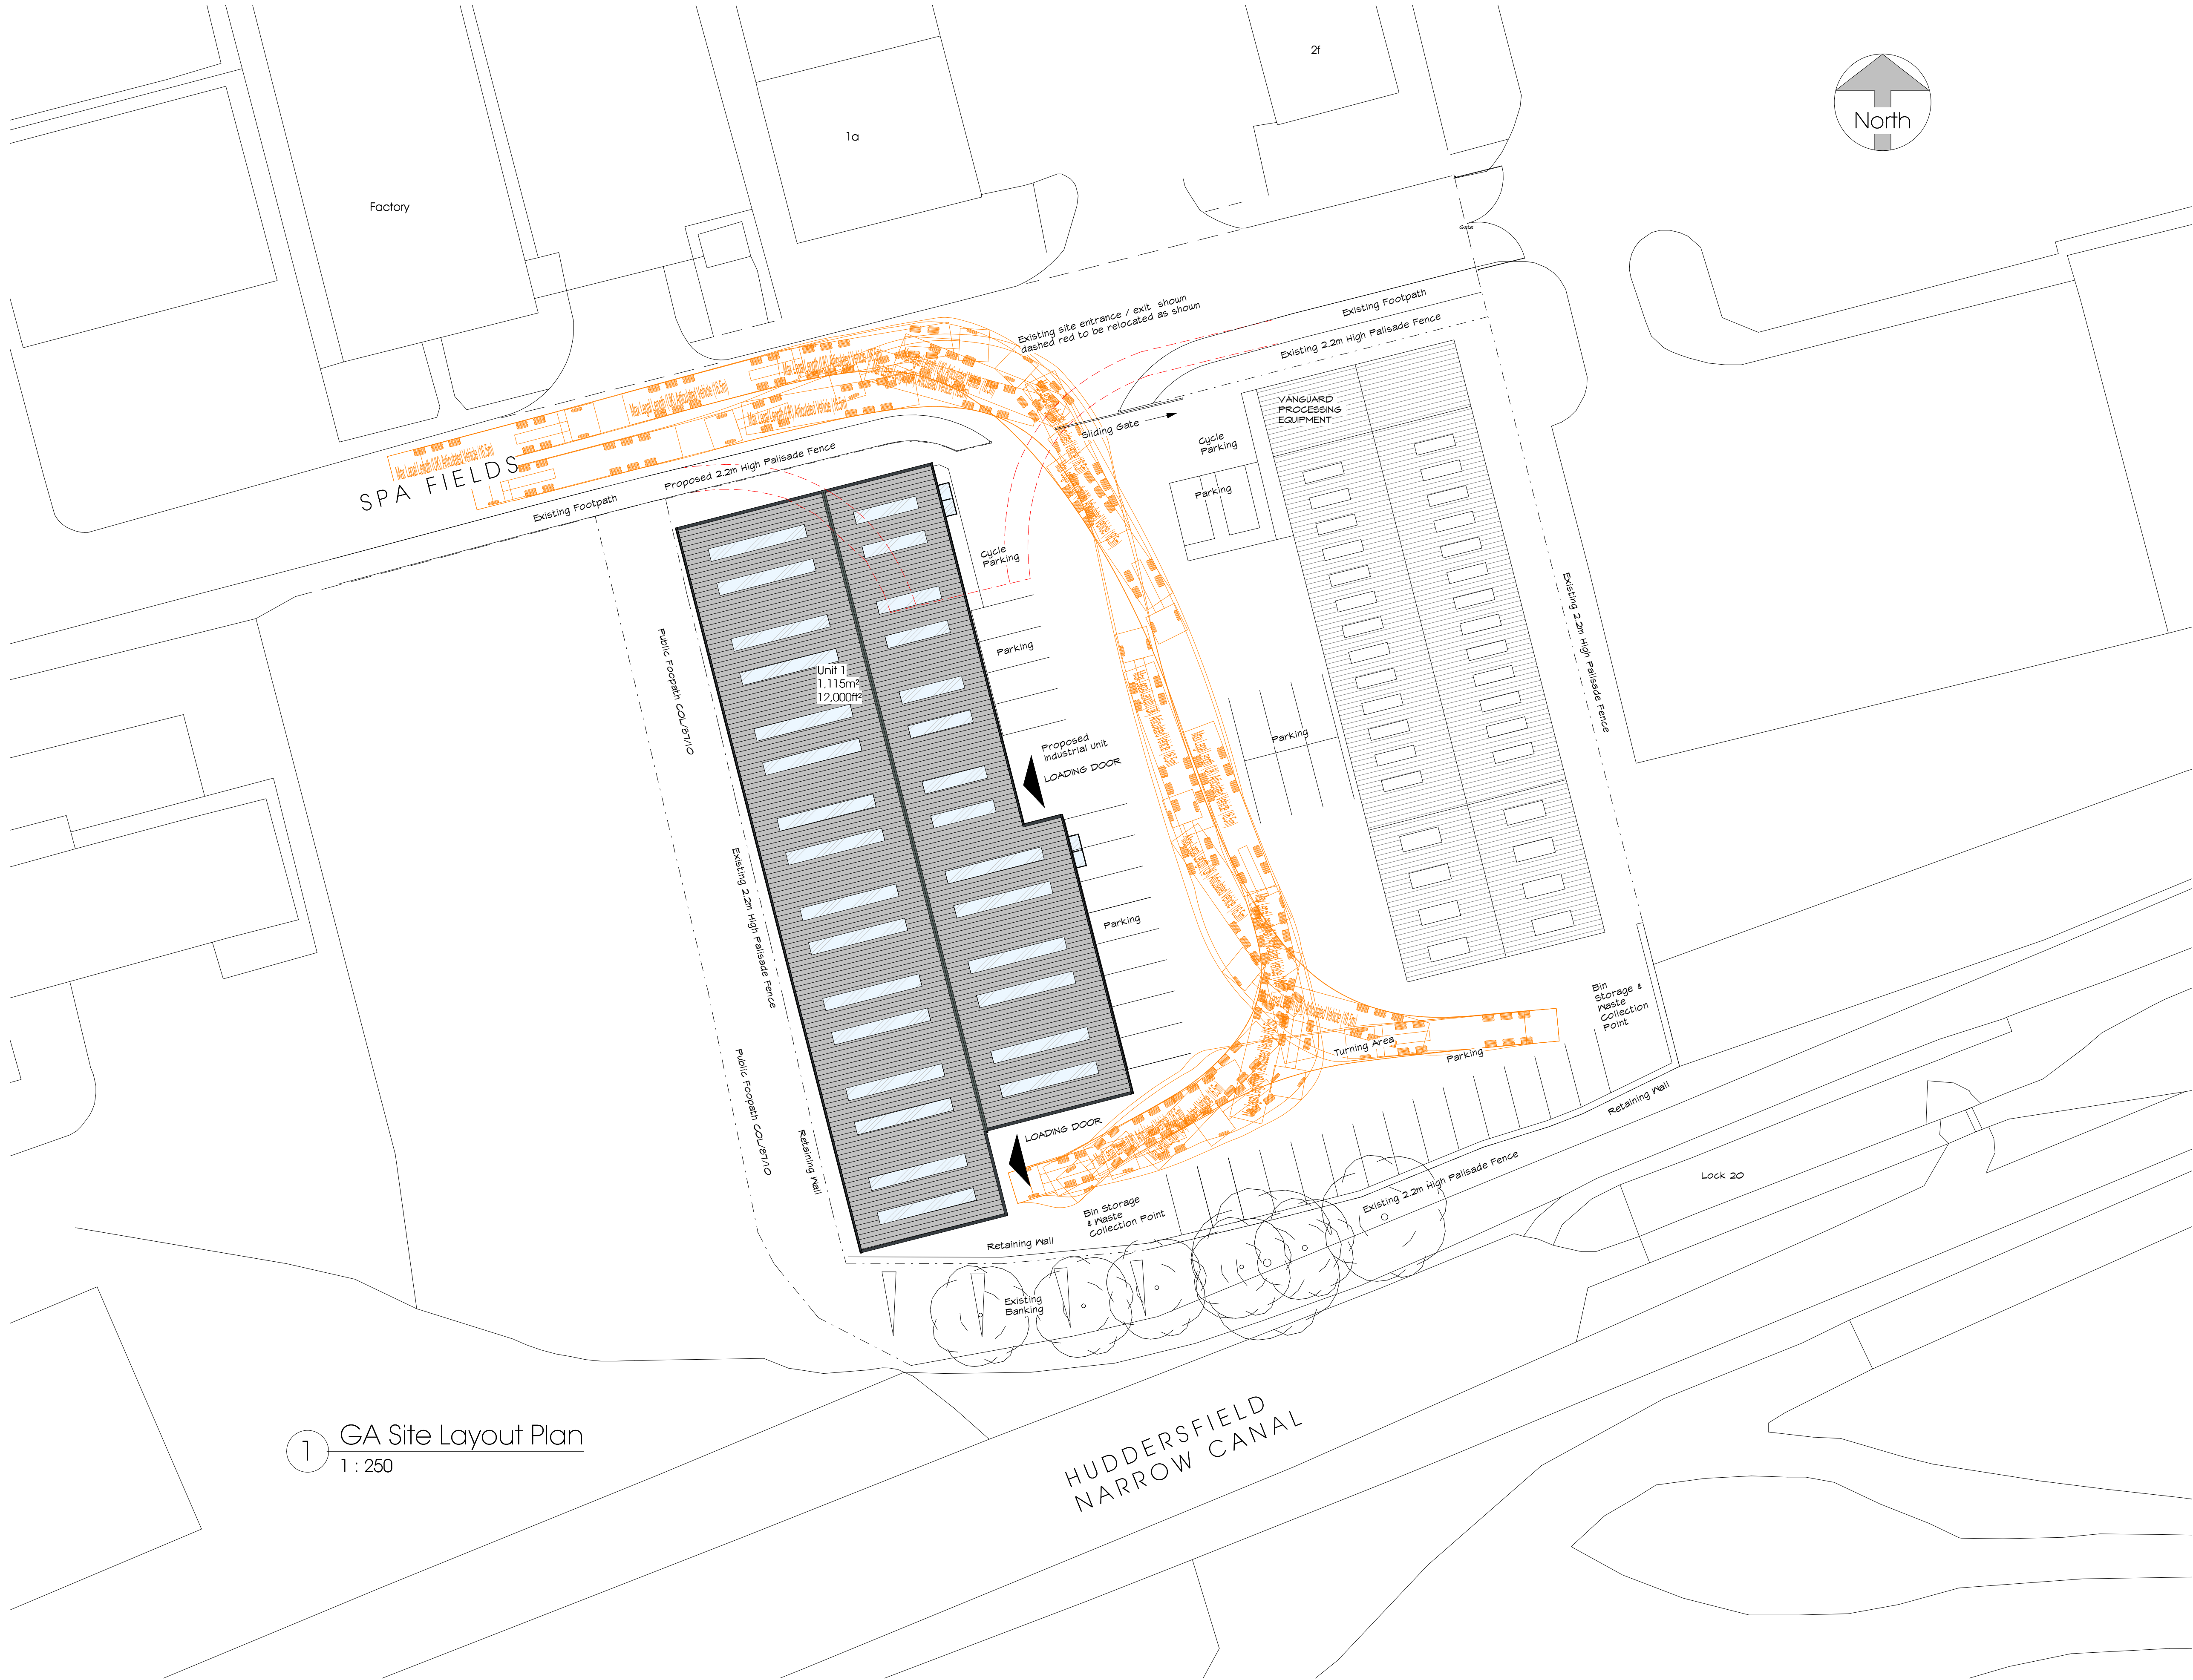


Drawing to be read in conjunction with: all 20 series GA floor plans, 21 series elevations & GA sections & 90 Series Site Plan

Based on topographical survey provided by Holden Surveys Ltd ref:FBA_158
Spa Fields. The boundary shown is based on information supplied by others,
not Farrar Bamforth Associates, and all boundaries are to be verified on site.
Farrar Bamforth Associates Ltd are to be notified immediately should any
discrepancies be found.

Refer to civil engineers drawings for details of all site setting out.

R06	Updates further to highways comments	04.08.21	JH	JR
R05	PLANNING ISSUE	12.02.21	JH	JR
R04	Gate alterations	04.01.21	JH	JR
R03	Gate dimensions added	15.12.20	JH	JR
R02	Amendments Client discussions	19.10.20	VS	JR
R01	Preliminary Issue	25.09.20	JH	JR

Rev	Description	Date	By	Rw
-----	-------------	------	----	----

Proposed Industrial Building

at Spa Fields Industrial Estate
Slaithwaite,
Huddersfield
HD7 5BB

for DM Textile Machinery Ltd

Farrar Bamforth Associates Ltd.

Chartered Architectural Technologists

51 Trinity Street, Huddersfield, HD1 4DN
Tel: (01484) 424008 Fax: (01484) 512305
E-mail: design@farrarbamforth.co.uk
Website: www.farrarbamforth.co.uk

GA Site Layout Plan

Project	Originator	Zone	Level	Type	Role	Number	Revision
---------	------------	------	-------	------	------	--------	----------

20C21 - FBA - ZZ - XX - DR - A - 9001 - P06

Drawn	Date	Suitability	Revision Status	Scale at A1
-------	------	-------------	-----------------	-------------

JH Sep 20 S4 Planning As indicated

This document is © Farrar Bamforth Associates Ltd. Drawing measurements shall
not be obtained by scaling. Setting out dimensions are to face of structure.
Verify all dimensions prior to construction or product manufacture. Immediately
report any discrepancies on this document to Farrar Bamforth Associates Ltd.
This document shall be read in conjunction with associated models,
specifications and related consultants documents.

1 GA Site Layout Plan
1 : 250

Scale @ 1:250
0 5 10 25m