


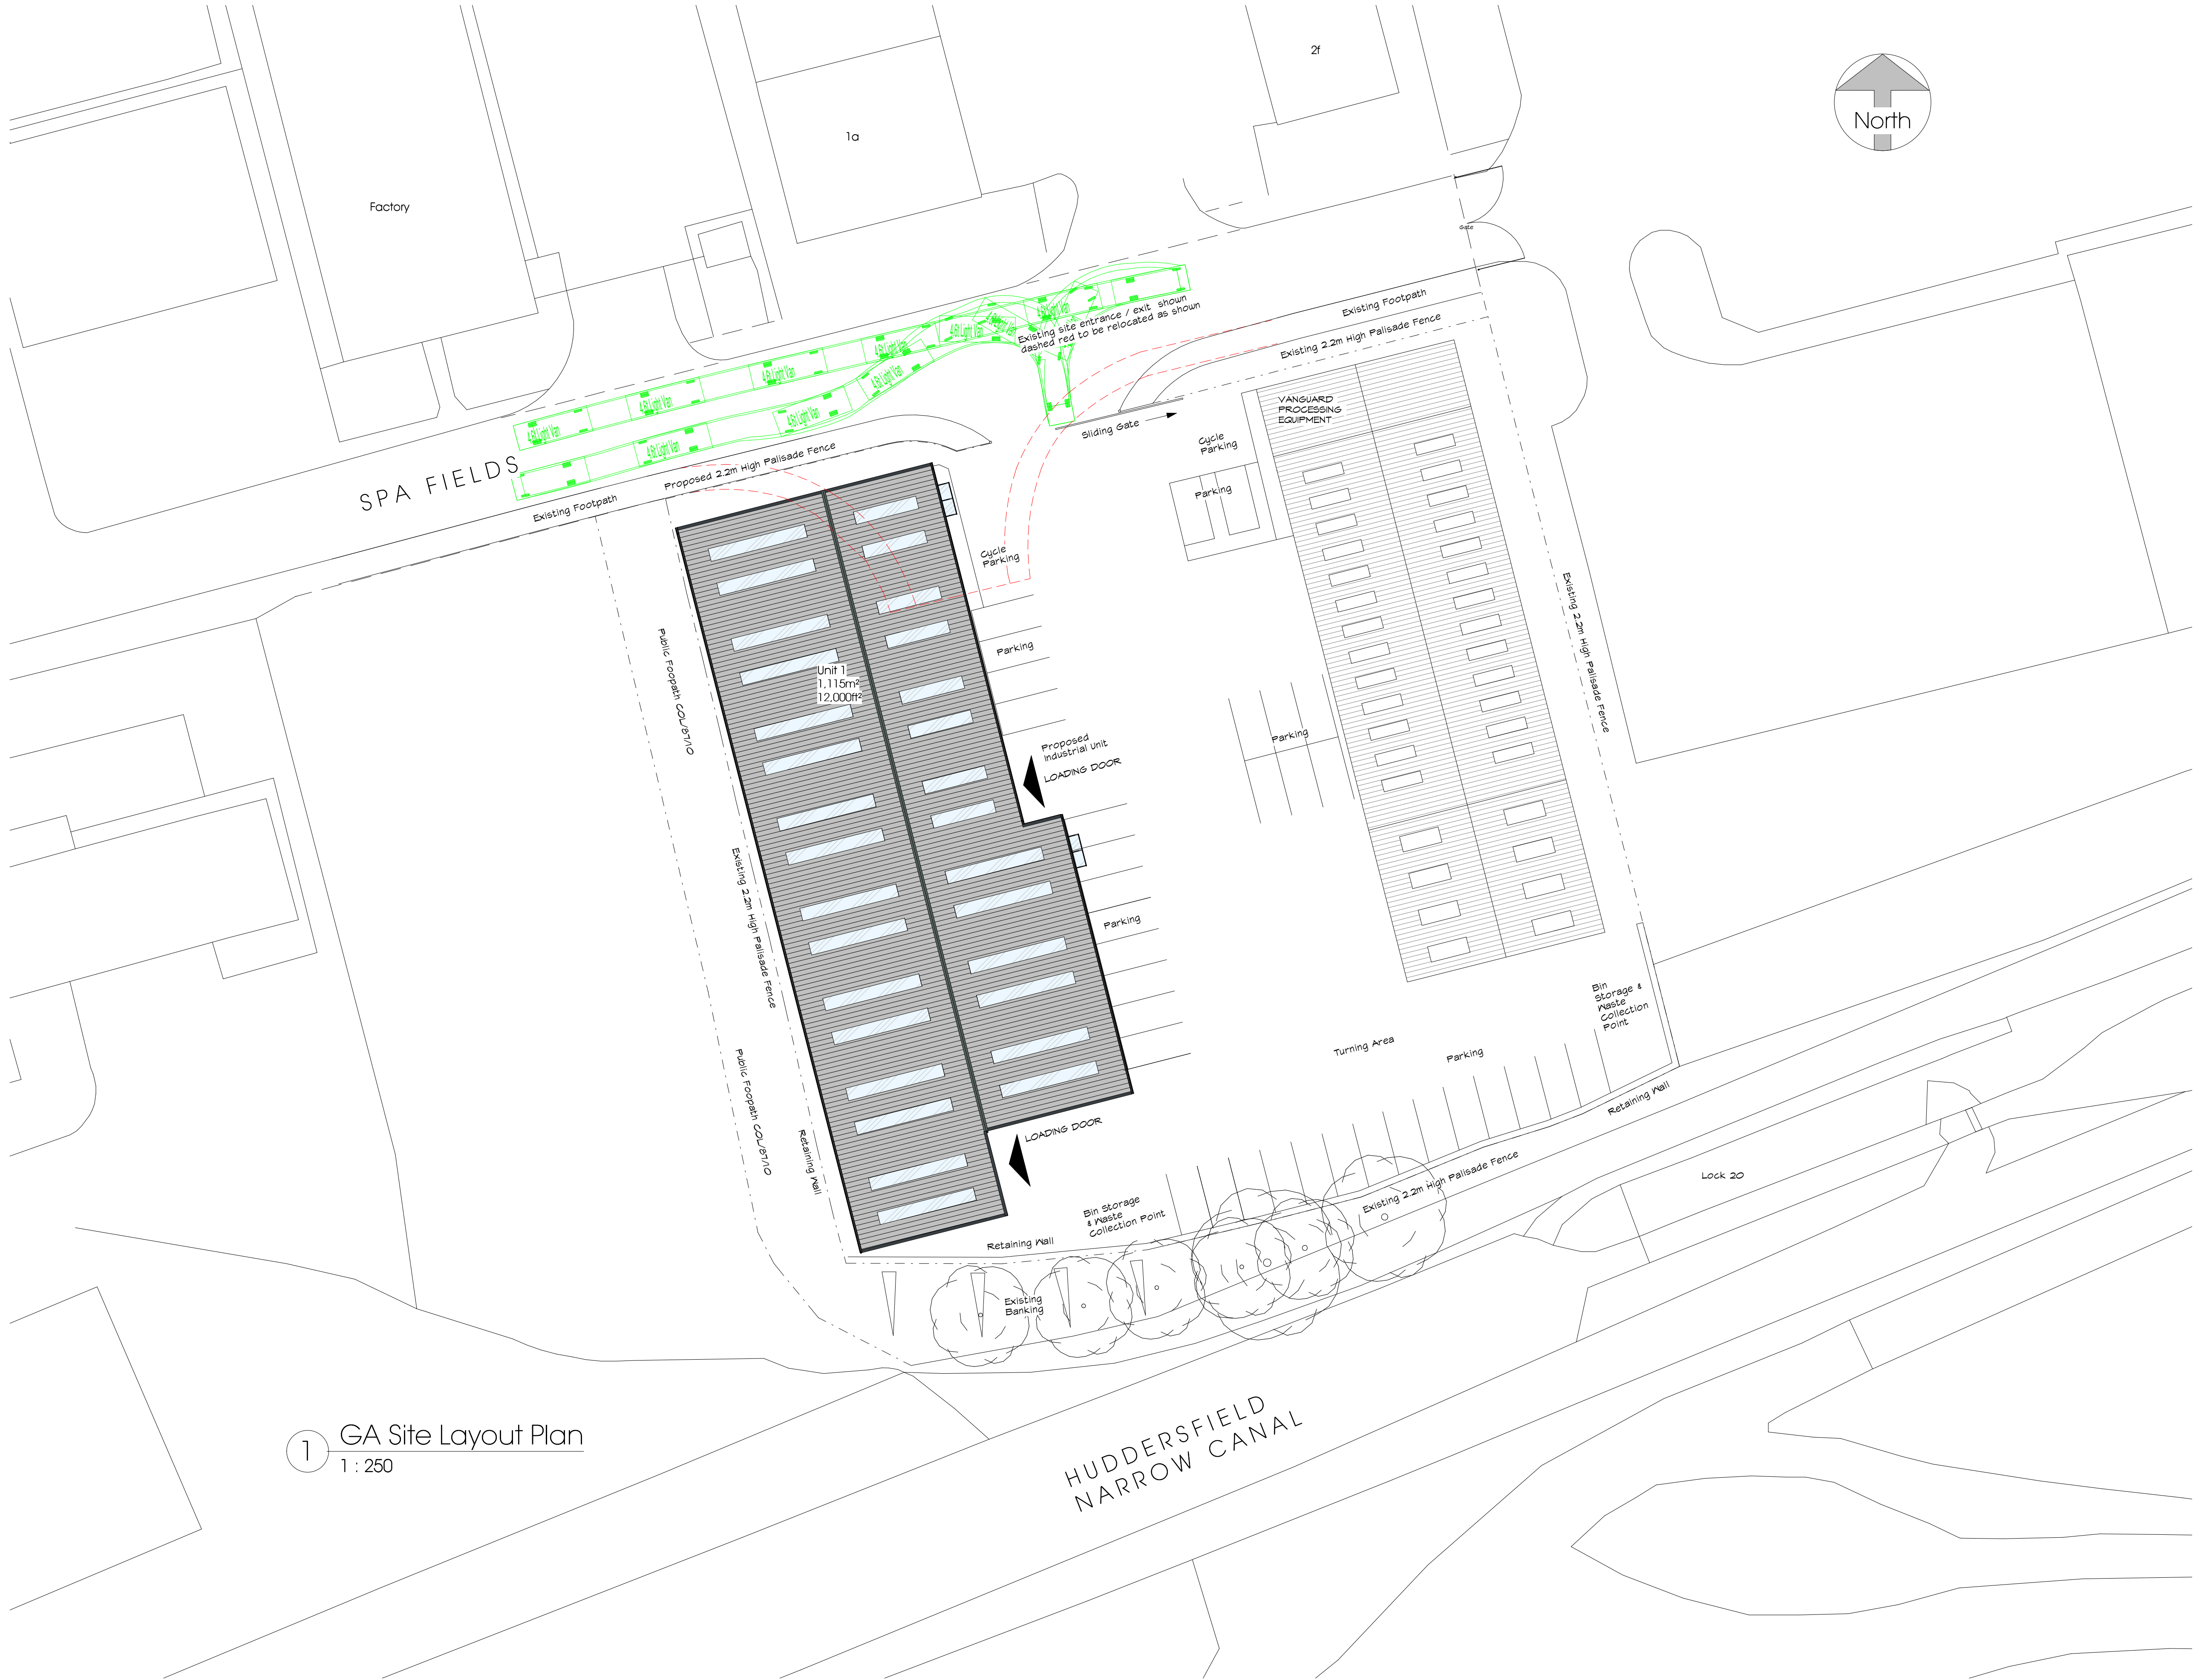

1 GA Site Layout Plan
1 : 250

R06	Updates further to highways comments	04.08.21	JH	JR
R05	PLANNING ISSUE	12.02.21	JH	JR
R04	Gate alterations	04.01.21	JH	JR
R03	Gate dimensions added	15.12.20	JH	JR
R02	Amendments Client discussions	19.10.20	VS	JR
R01	Preliminary Issue	25.09.20	JH	JR

Rev	Description	Date	By	Rw
-----	-------------	------	----	----

Proposed Industrial Building

at Spa Fields Industrial Estate
Slaithwaite,
Huddersfield
HD7 5BB

for DM Textile Machinery Ltd

Farrar Bamforth Associates Ltd.
Chartered Architectural Technologists
51 Trinity Street, Huddersfield, HD1 4DN
Tel: (01484) 424008 Fax: (01484) 512305
E-mail: design@farrarbamforth.co.uk
Website: www.farrarbamforth.co.uk

GA Site Layout Plan

Project	Originator	Zone	Level	Type	Role	Number	Revision
---------	------------	------	-------	------	------	--------	----------

20C21 - FBA - ZZ - XX - DR - A - 9001 - P06

Drawn	Date	Suitability	Revision Status	Scale at A1
JH	Sep 20	S4	Planning	As indicated

This document is © Farrar Bamforth Associates Ltd. Drawing measurements shall not be obtained by scaling. Setting out dimensions are to face of structure. Verify all dimensions prior to construction or product manufacture. Immediately report any discrepancies on this document to Farrar Bamforth Associates Ltd. This document shall be read in conjunction with associated models, specifications and related consultants documents.

Scale @ 1:250

0 5 10 25m