




1. Garage 1:50

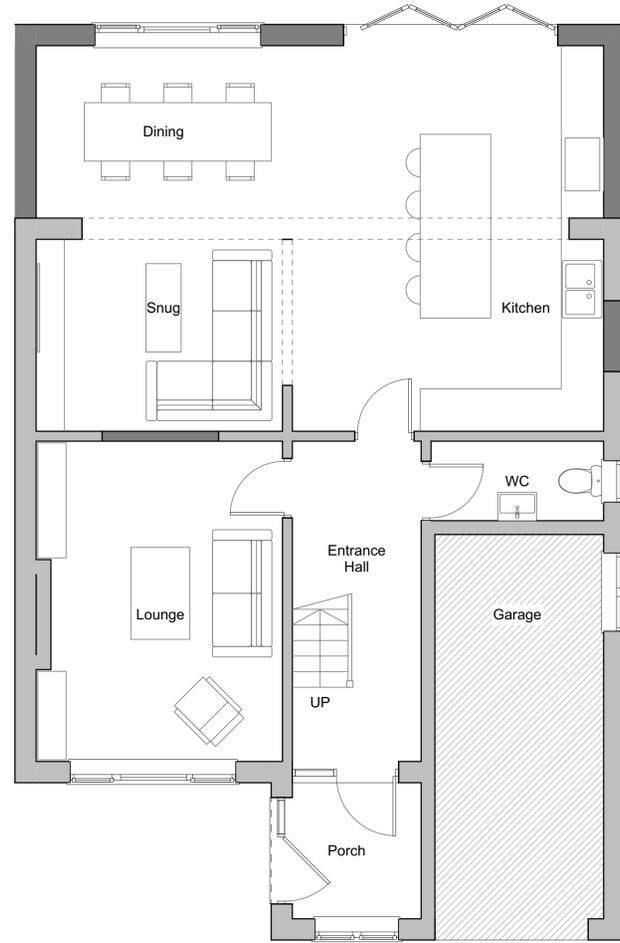

2. Proposed Ground Floor Plan 1:50

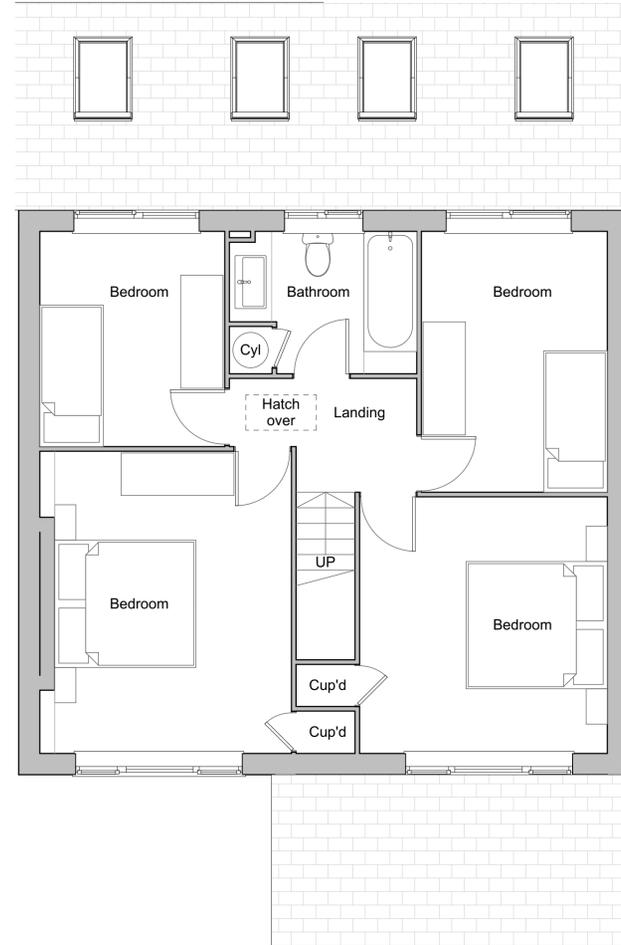

3. Proposed First Floor Plan 1:50

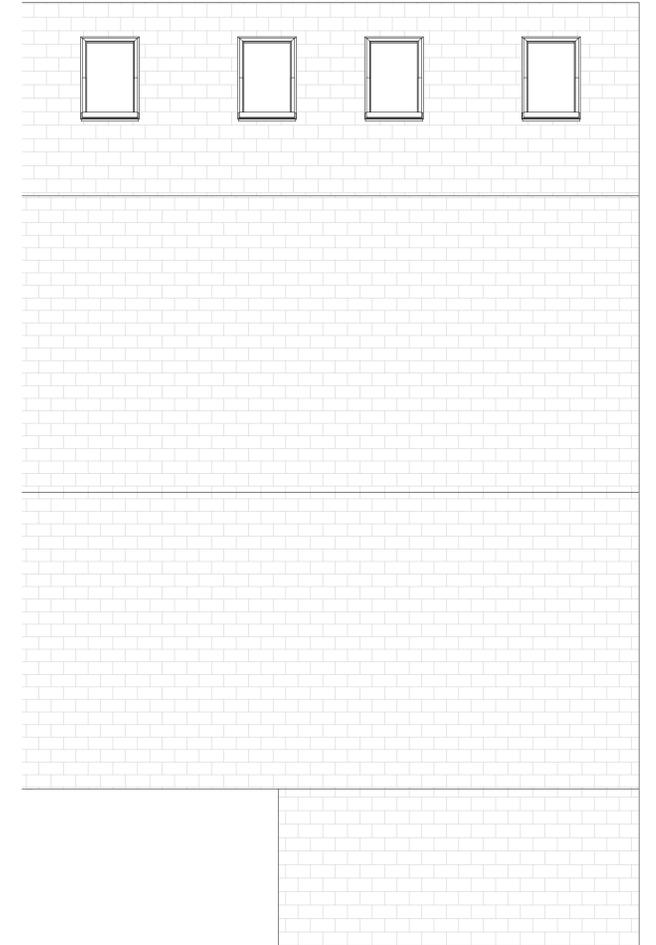

4. Roof Plan 1:50

Revision History			
RevID	ChID	Change Name	Date

Proposed Extension
 27 Netherlea Drive
 Netherthong
 Holmfirth
 HD9 3EX

Proposed Floor Plans
 Drawing Status
PLANNING APPLICATION

Modified by **TT** Date **Feb 2021**

Checked by **TT** Date **Feb 2021**

Drawing Scale **1:50**

Layout ID **(PL) 002** Revision **-**