


- Notes
1. Impermeable Areas shown are in m2.
 2. Refer to drawing 429-18-012 Section 104 Impermeable Areas Table for further information.
 3. For more information on the drainage refer to:
 - Section 104 Site Layout Plan, drawings
 - 429-18-002, 429-18-003 and 429-18-013
 - Longitudinal Sections series 429-02-001 to 021
 - S104 Surface Water MH Schedules series 429-18-004 to 006

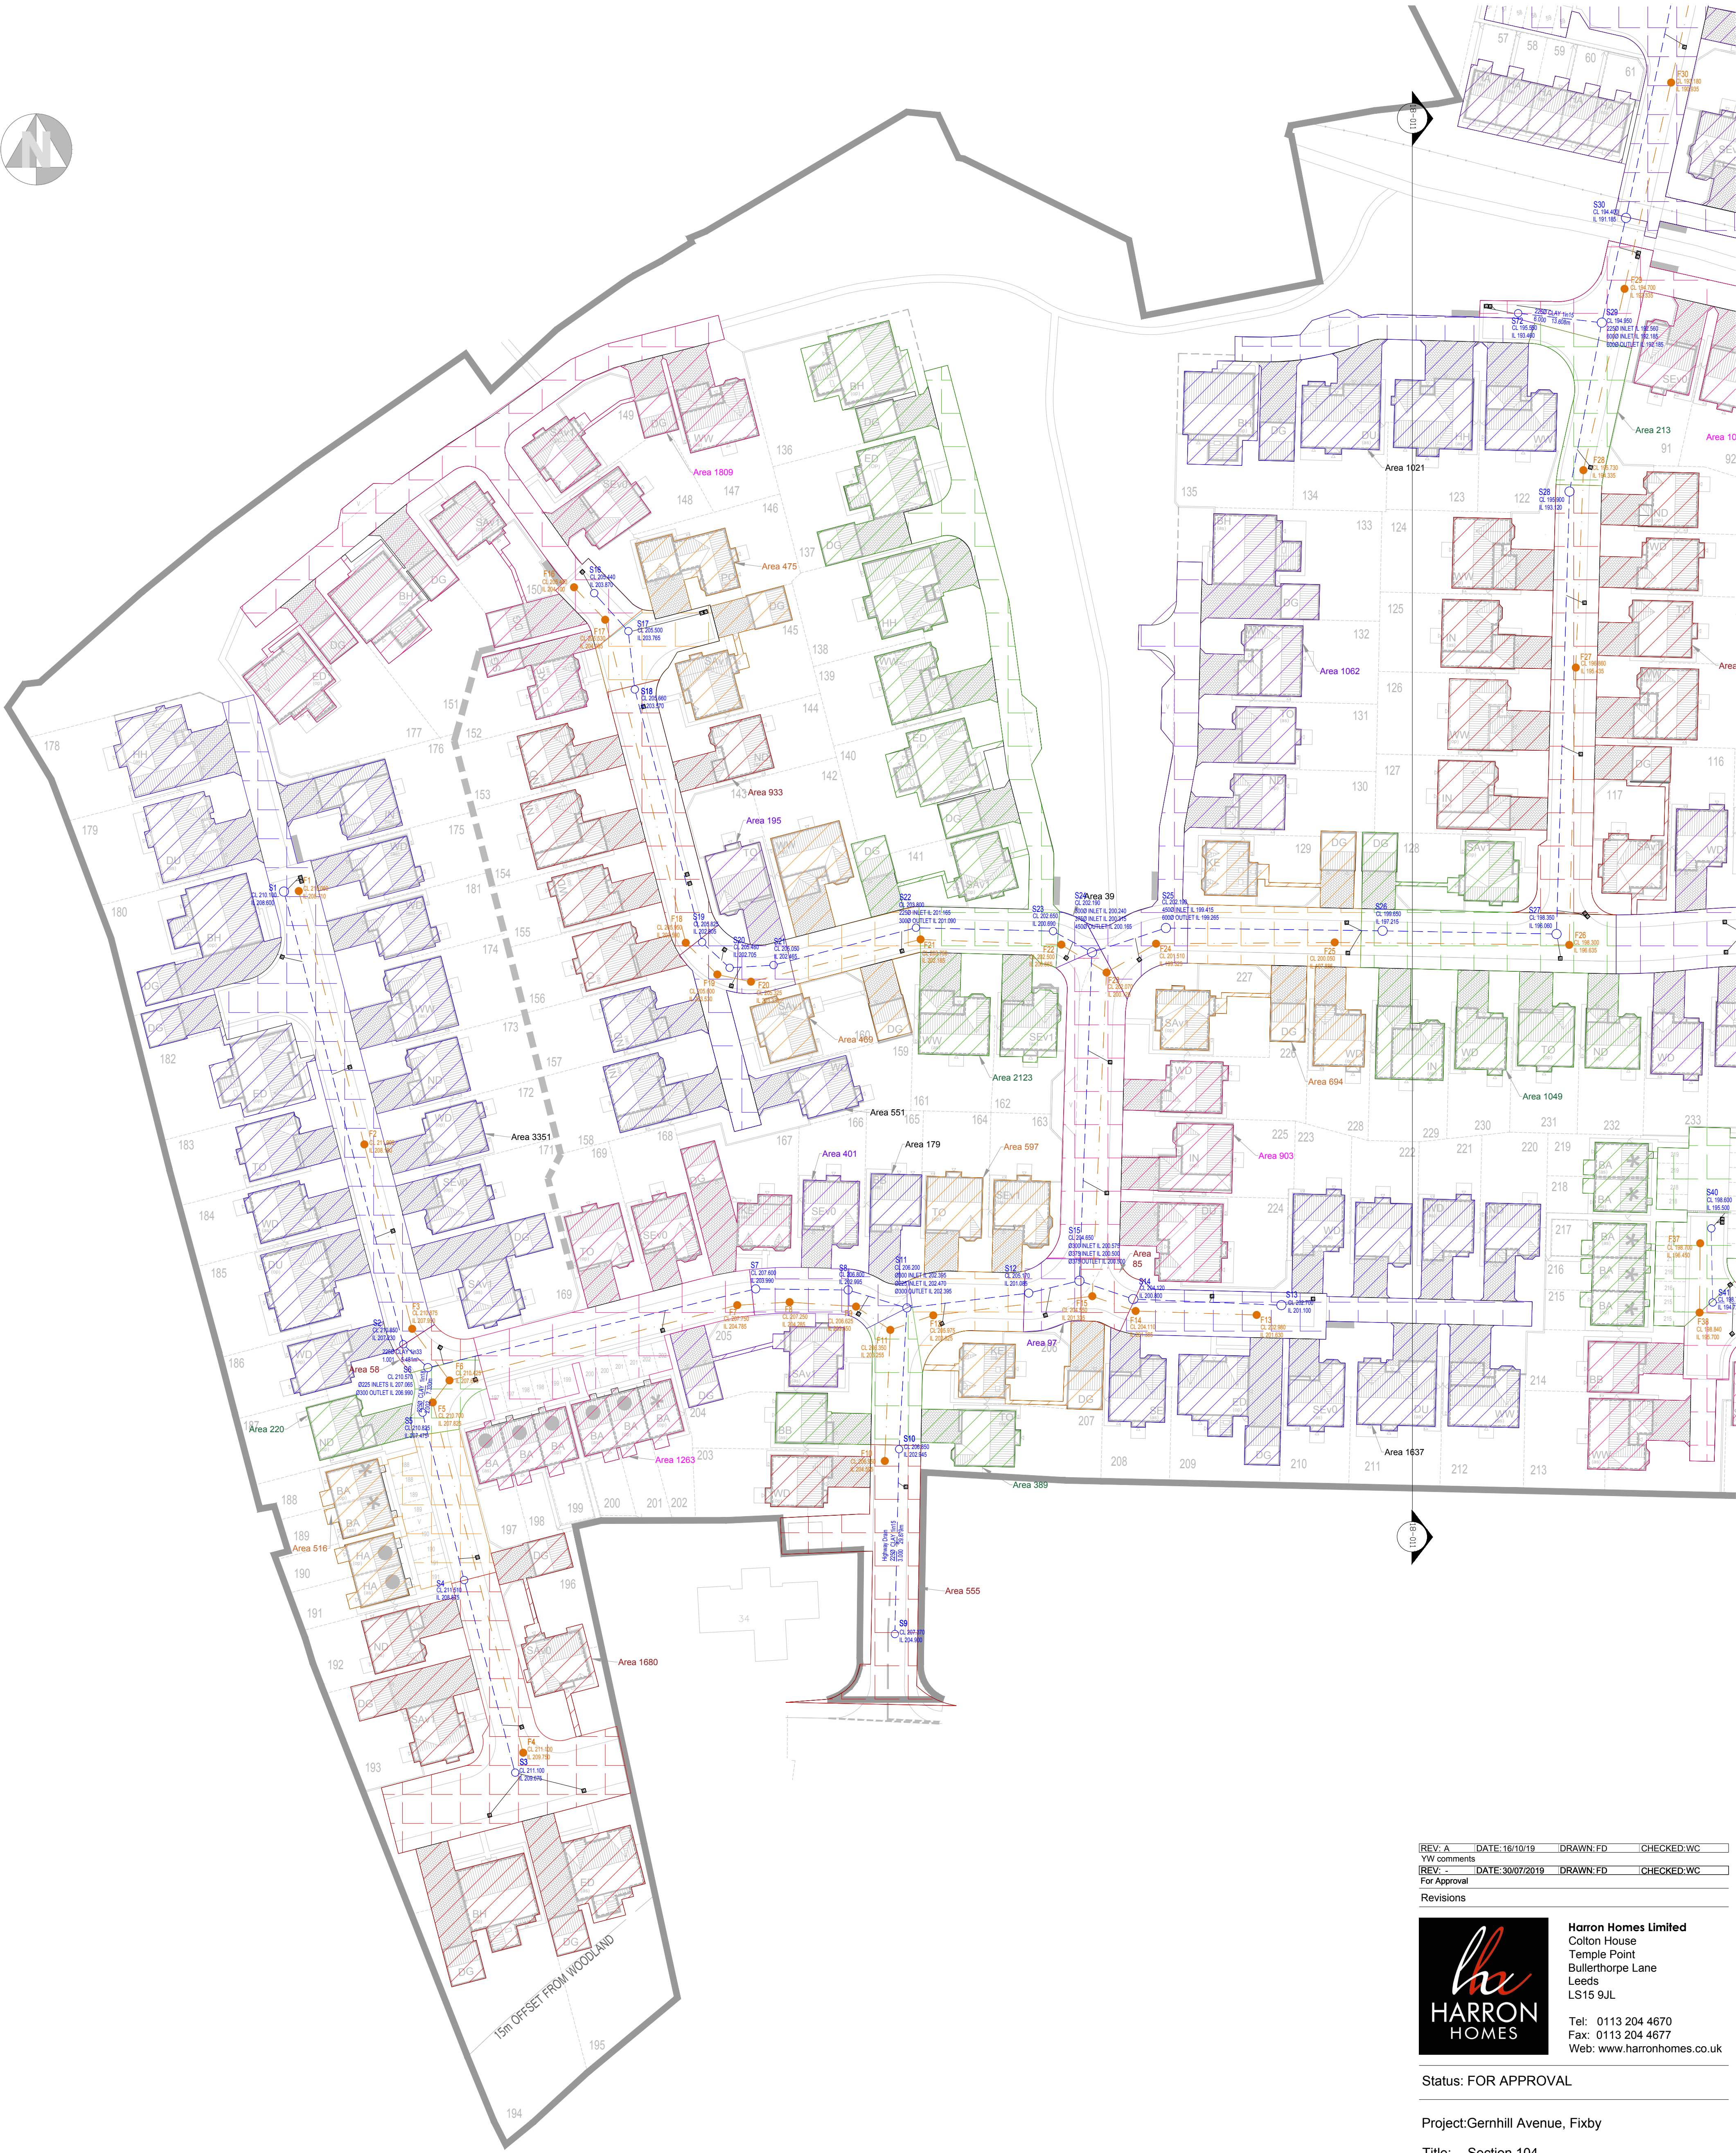

REV: A	DATE: 18/10/19	DRAWN: FD	CHECKED: WC
YV comments			
REV: -	DATE: 30/07/2019	DRAWN: FD	CHECKED: WC
For Approval			

Revisions



Harron Homes Limited
Colton House
Temple Point
Bullerthorpe Lane
Leeds
LS15 9JL

Tel: 0113 204 4670
Fax: 0113 204 4677
Web: www.harronhomes.co.uk

Status: FOR APPROVAL

Project: Gernhill Avenue, Fixby

Title: Section 104
Impermeable Areas
(1 of 2)

Drawn: FD
Checked: WC
Job no: 429
Date: July 19
Scale @ A1: 1:500
Drg No: 18-010
Rev: A

