


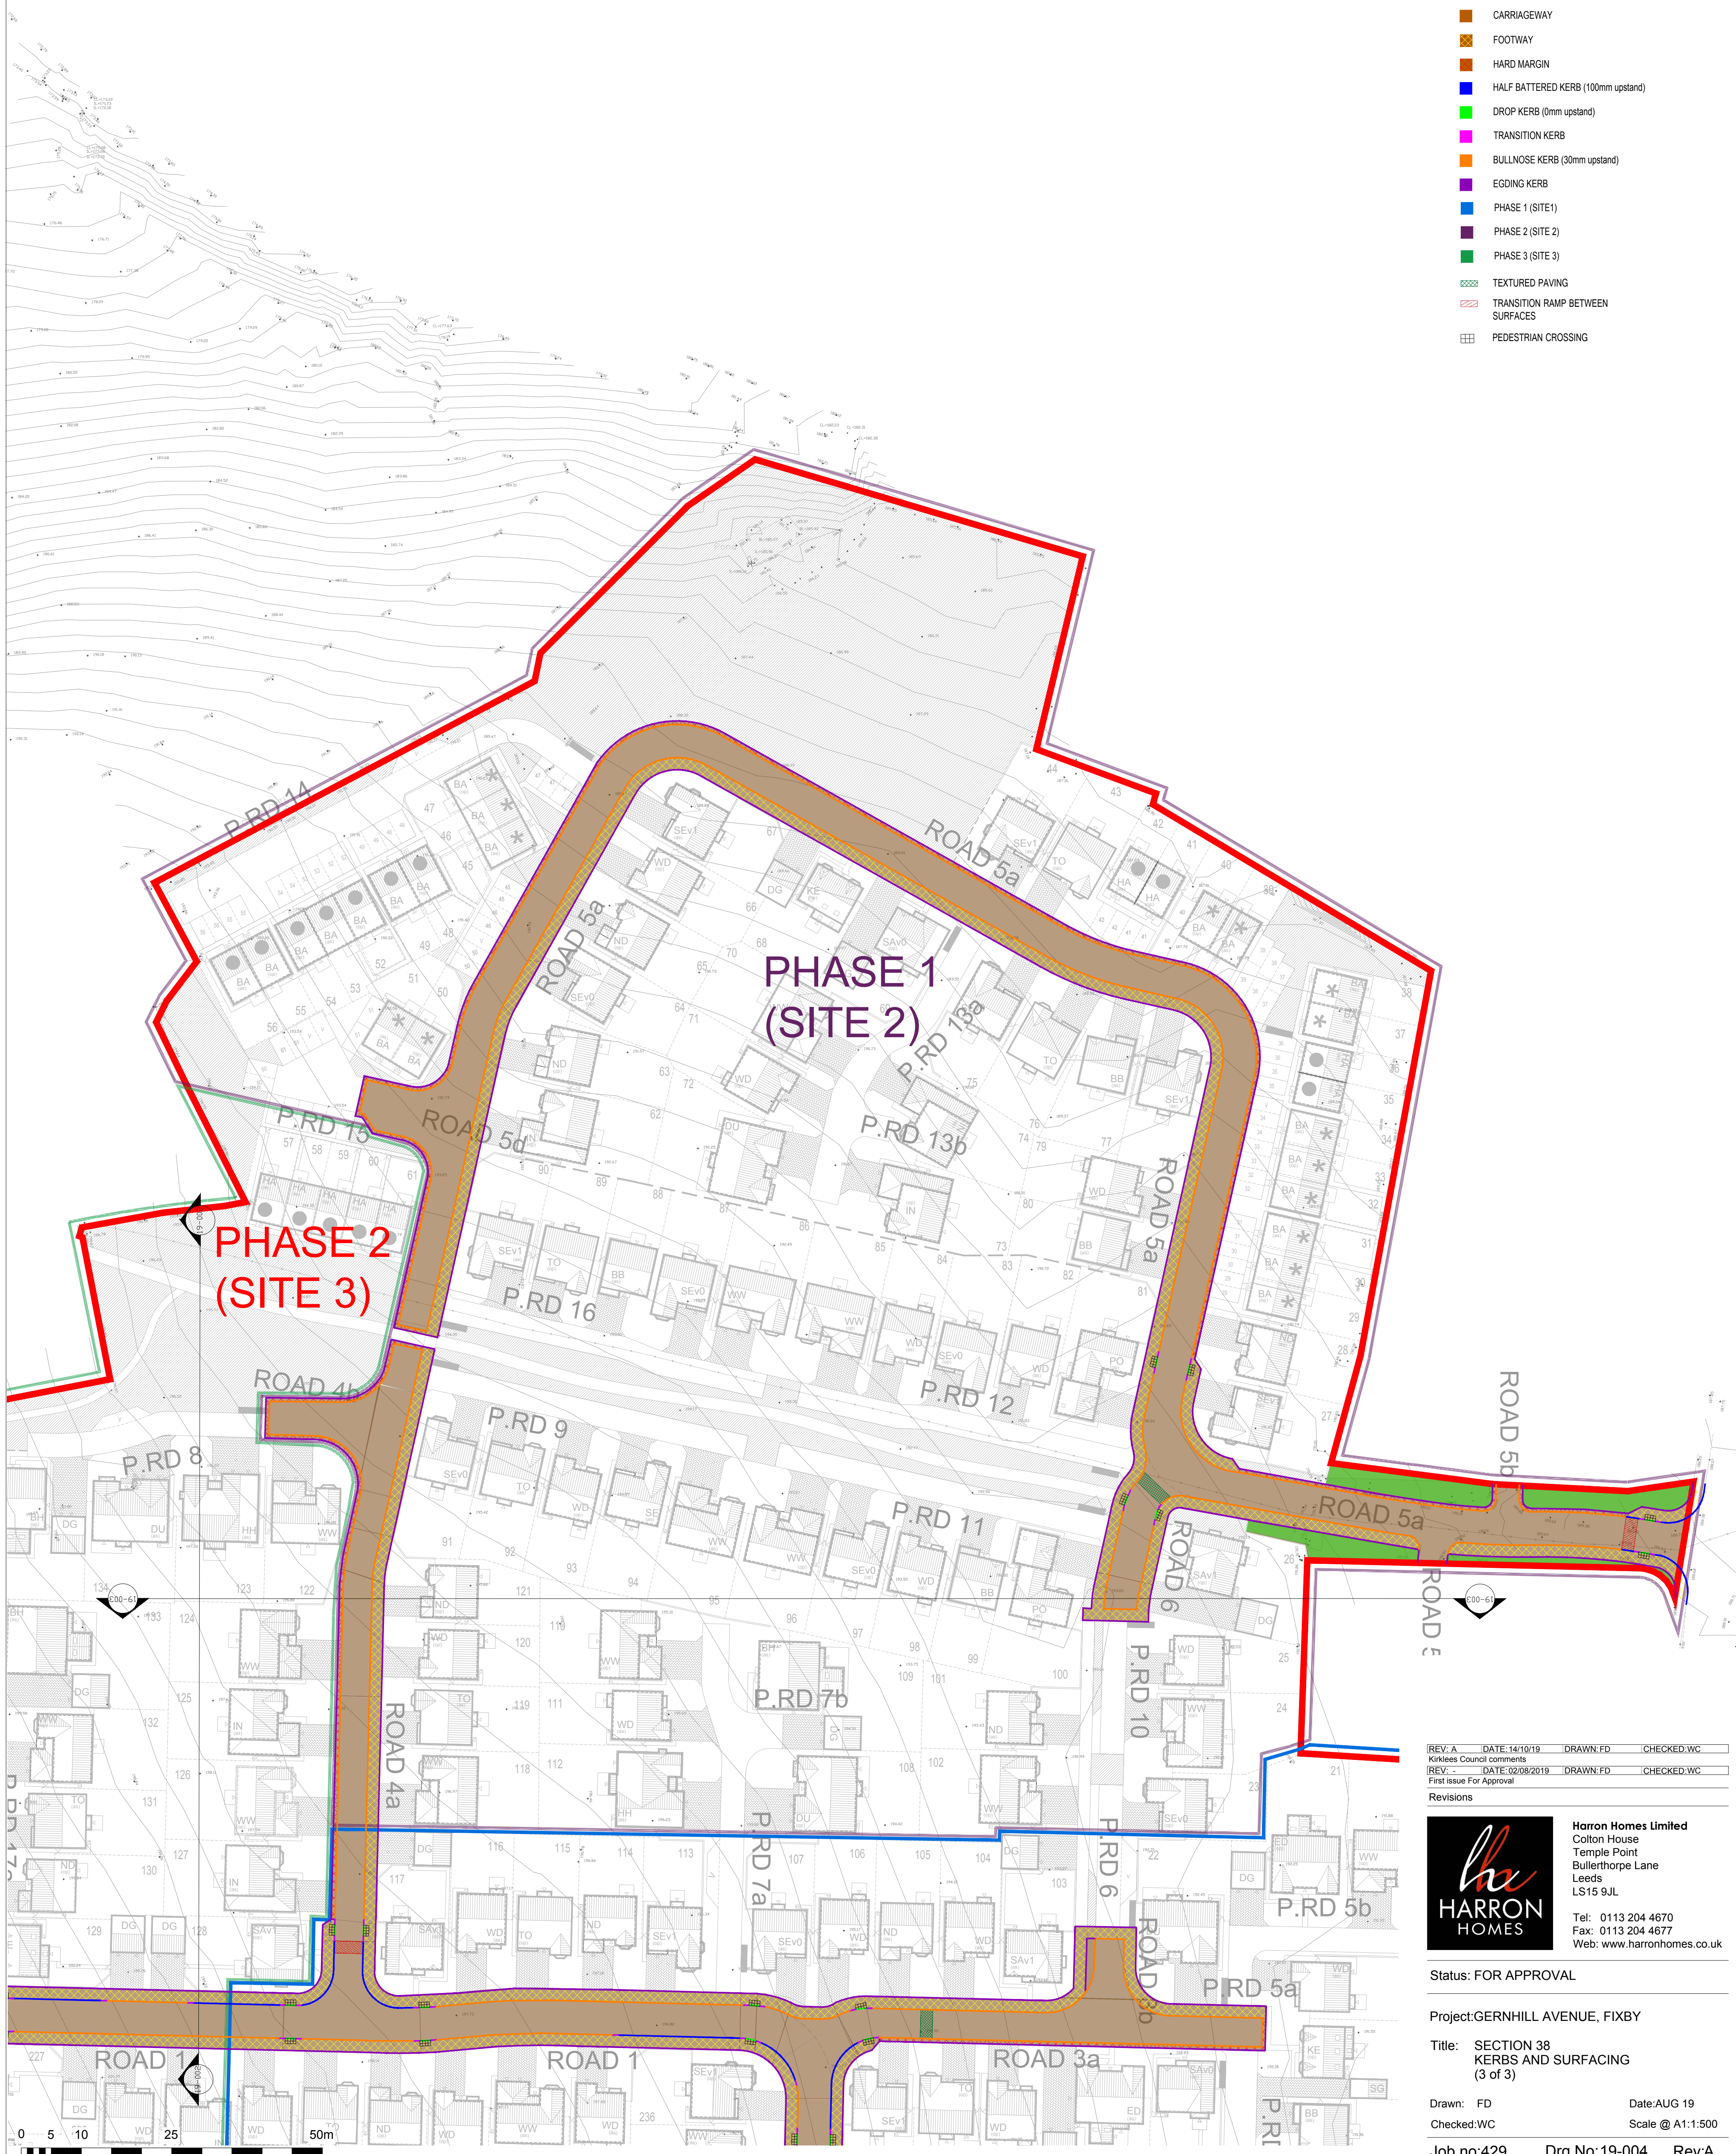

Do not scale from this drawing. All dimensions must be checked on site prior to the commencement of any fabrication or building works. Where applicable, dimensions and details are to be read in conjunction with specialist consultants' drawings and/or other specifications; any disparity is to be brought to the attention of the office & clarification sought before proceeding.

SECTION 38 COLOUR KEY

- | | |
|---|------------------------------------|
|  | SITE BOUNDARY |
|  | CARRIAGEWAY |
|  | FOOTWAY |
|  | HARD MARGIN |
|  | HALF BATTERED KERB (100mm upstand) |
|  | DROP KERB (0mm upstand) |
|  | TRANSITION KERB |
|  | BULLNOSE KERB (30mm upstand) |
|  | EGGING KERB |
|  | PHASE 1 (SITE1) |
|  | PHASE 2 (SITE 2) |
|  | PHASE 3 (SITE 3) |
|  | TEXTURED PAVING |
|  | TRANSITION RAMP BETWEEN SURFACES |
|  | PEDESTRIAN CROSSING |



REV: A	DATE: 14/10/19	DRAWN: FD	CHECKED: WC
Kirklees Council comments			
REV: -	DATE: 02/08/2019	DRAWN: FD	CHECKED: WC
First issue For Approval			

Revisions



Harron Homes Limited
Colton House
Temple Point
Bullerthorpe Lane
Leeds
LS15 9JL

Tel: 0113 204 4670
Fax: 0113 204 4677
Web: www.harronhomes.co.uk

Status: FOR APPROVAL

Project:GERNHILL AVENUE, FIXBY

Title: SECTION 38
KERBS AND SURFACING
(3 of 3)

Drawn: FD Date: AUG 19
Checked: WC Scale @ A1:1:500

Job no: 429 Drg No: 19-004 Rev: A