



	SITE BOUNDARY
	CARRIAGEWAY
	FOOTWAY
	HARD MARGIN
	HALF BATTERED KERB (100mm upstand)
	DROP KERB (0mm upstand)
	TRANSITION KERB
	BULLNOSE KERB (30mm upstand)
	EGDING KERB

Do not scale from this drawing. All dimensions must be checked on site prior to the commencement of any fabrication or building works. Where applicable, dimensions and details are to be read in conjunction with specialist consultants' drawings and/or other specifications; any disparity is to be brought to the attention of the office & clarification sought before proceeding.

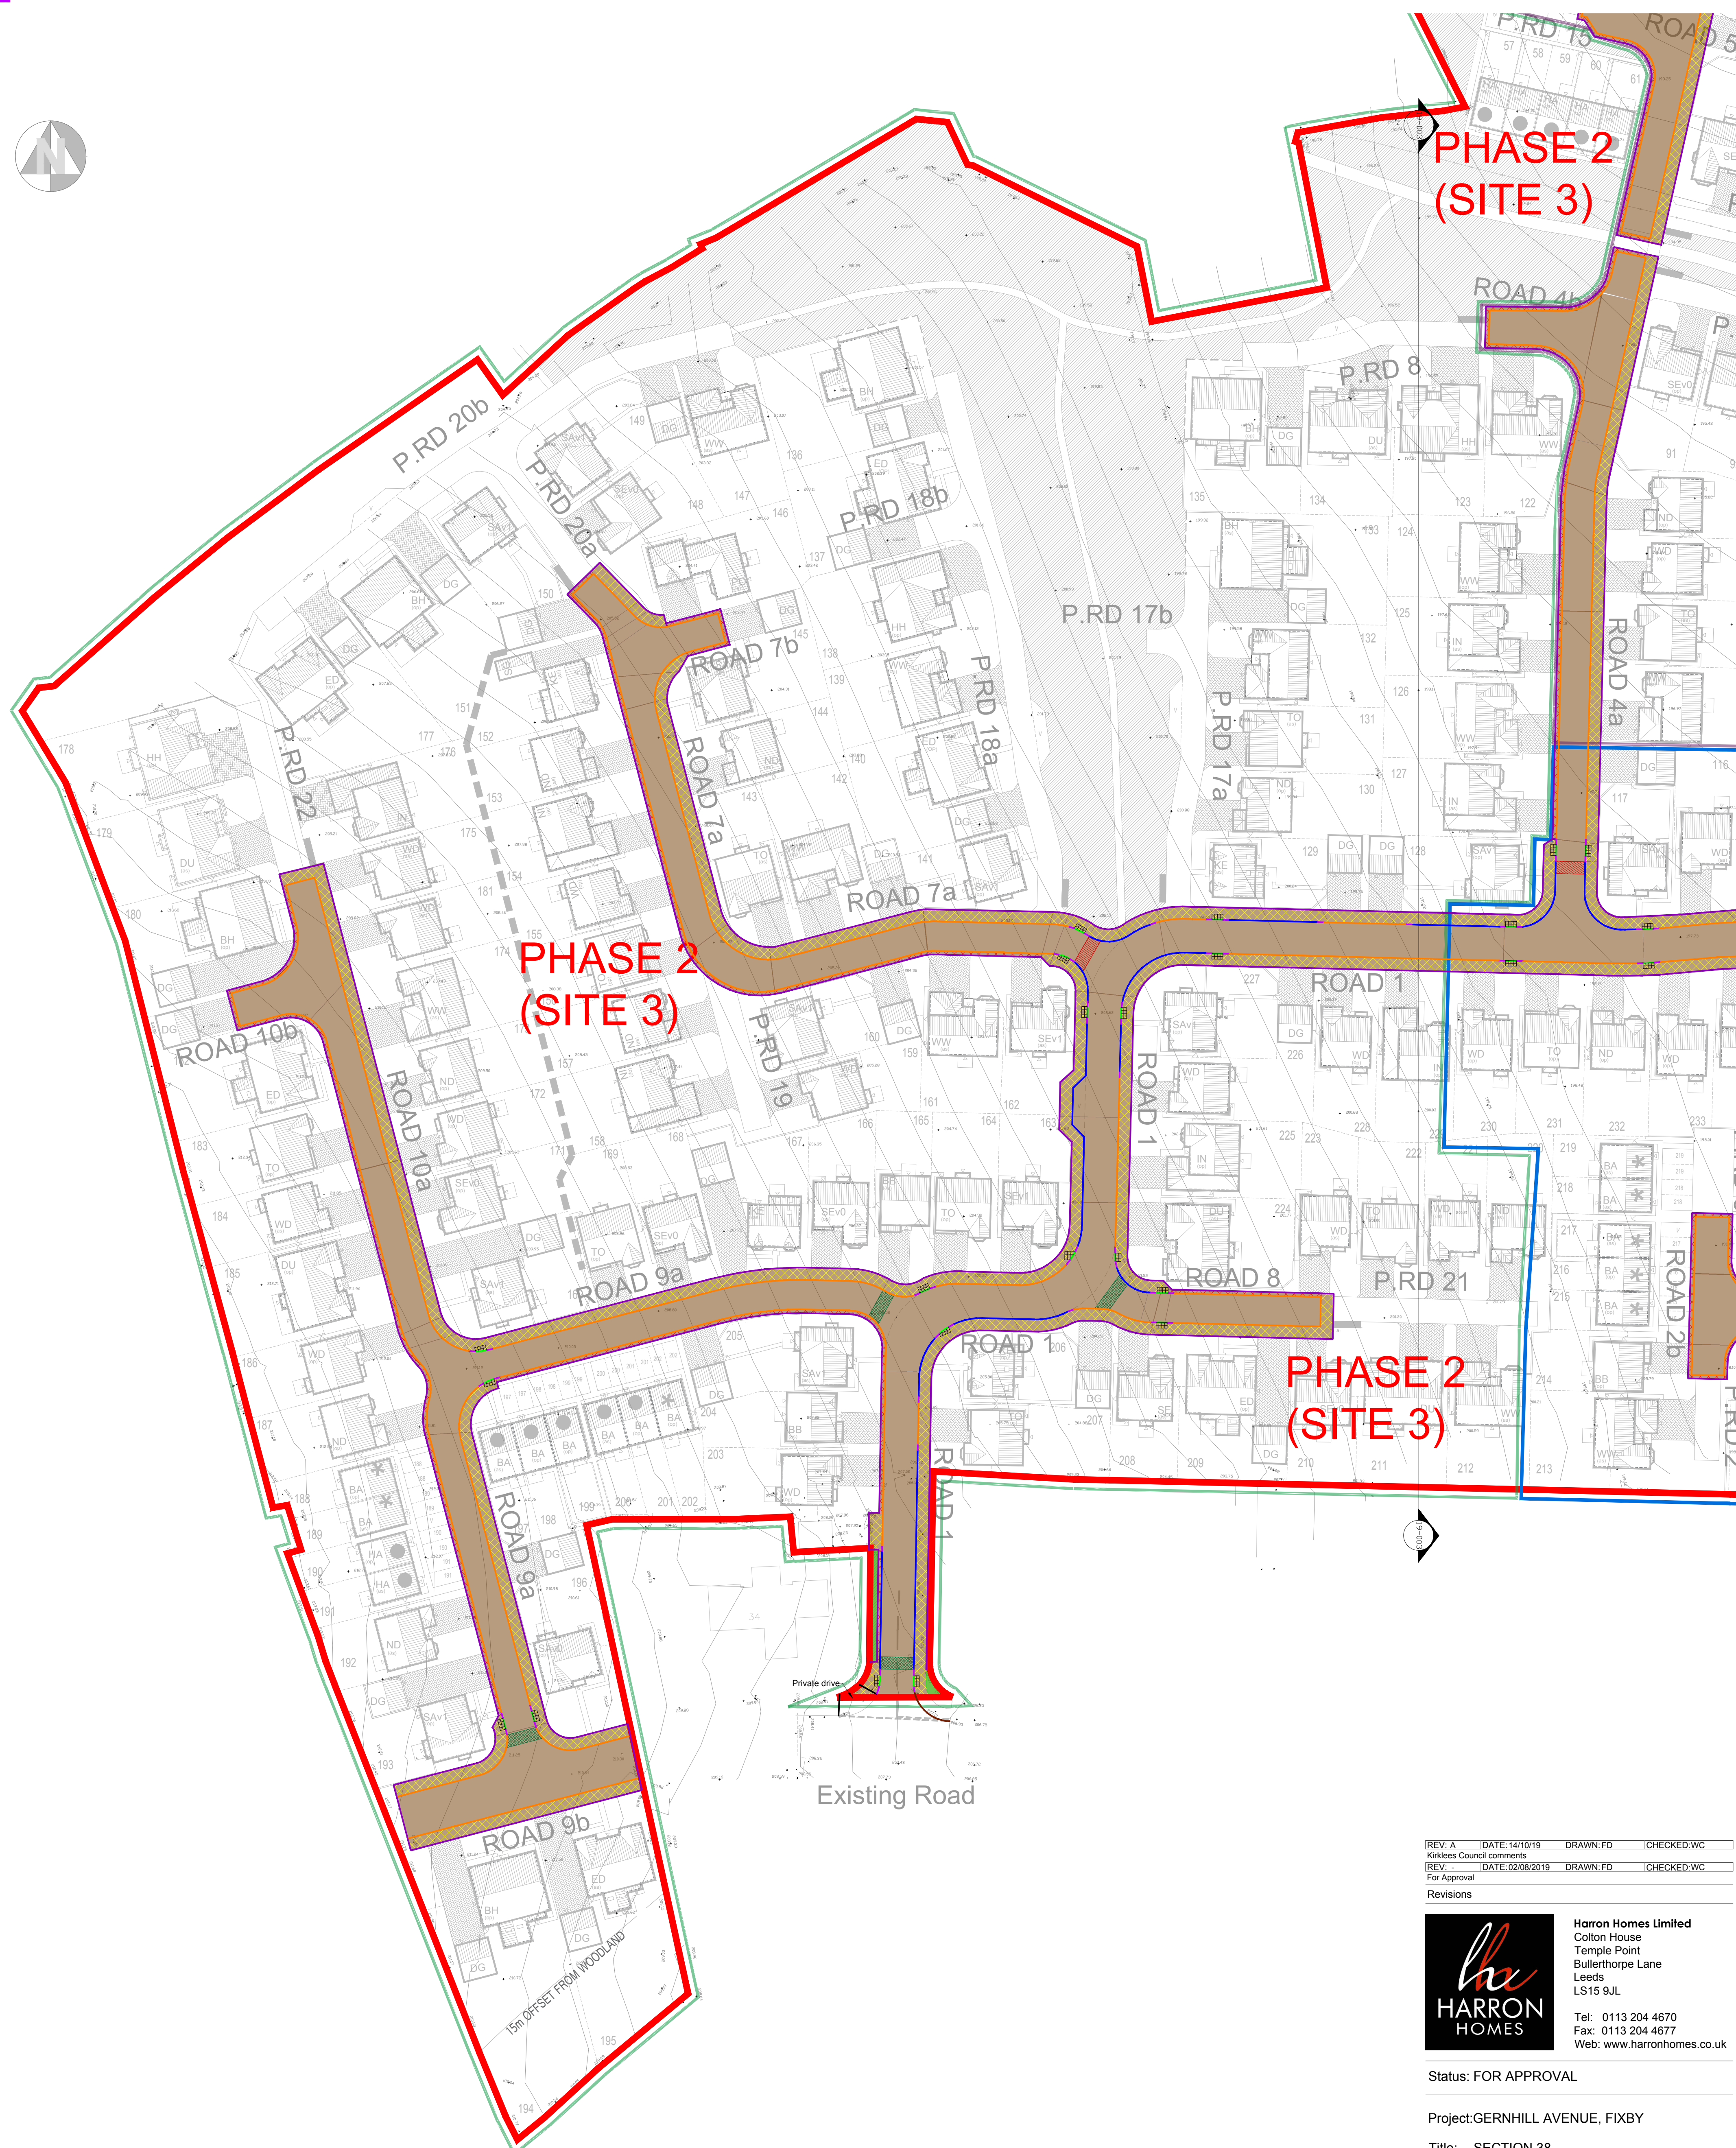

Revisions

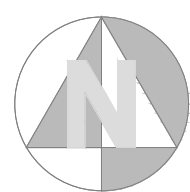

Tel: 0113 204 4670
Fax: 0113 204 4677
Web: www.harronhomes.co.uk

Status: FOR APPROVAL

Project:GERNHILL AVENUE, FIXBY

Title: SECTION 38
KERBS AND SURFACING
1 of 1

Drawn: FD
Checked: WC

Date: Aug 19
Scale @ A1: 1:500

Job no:429 Dra No:19-002 Rev:A

