


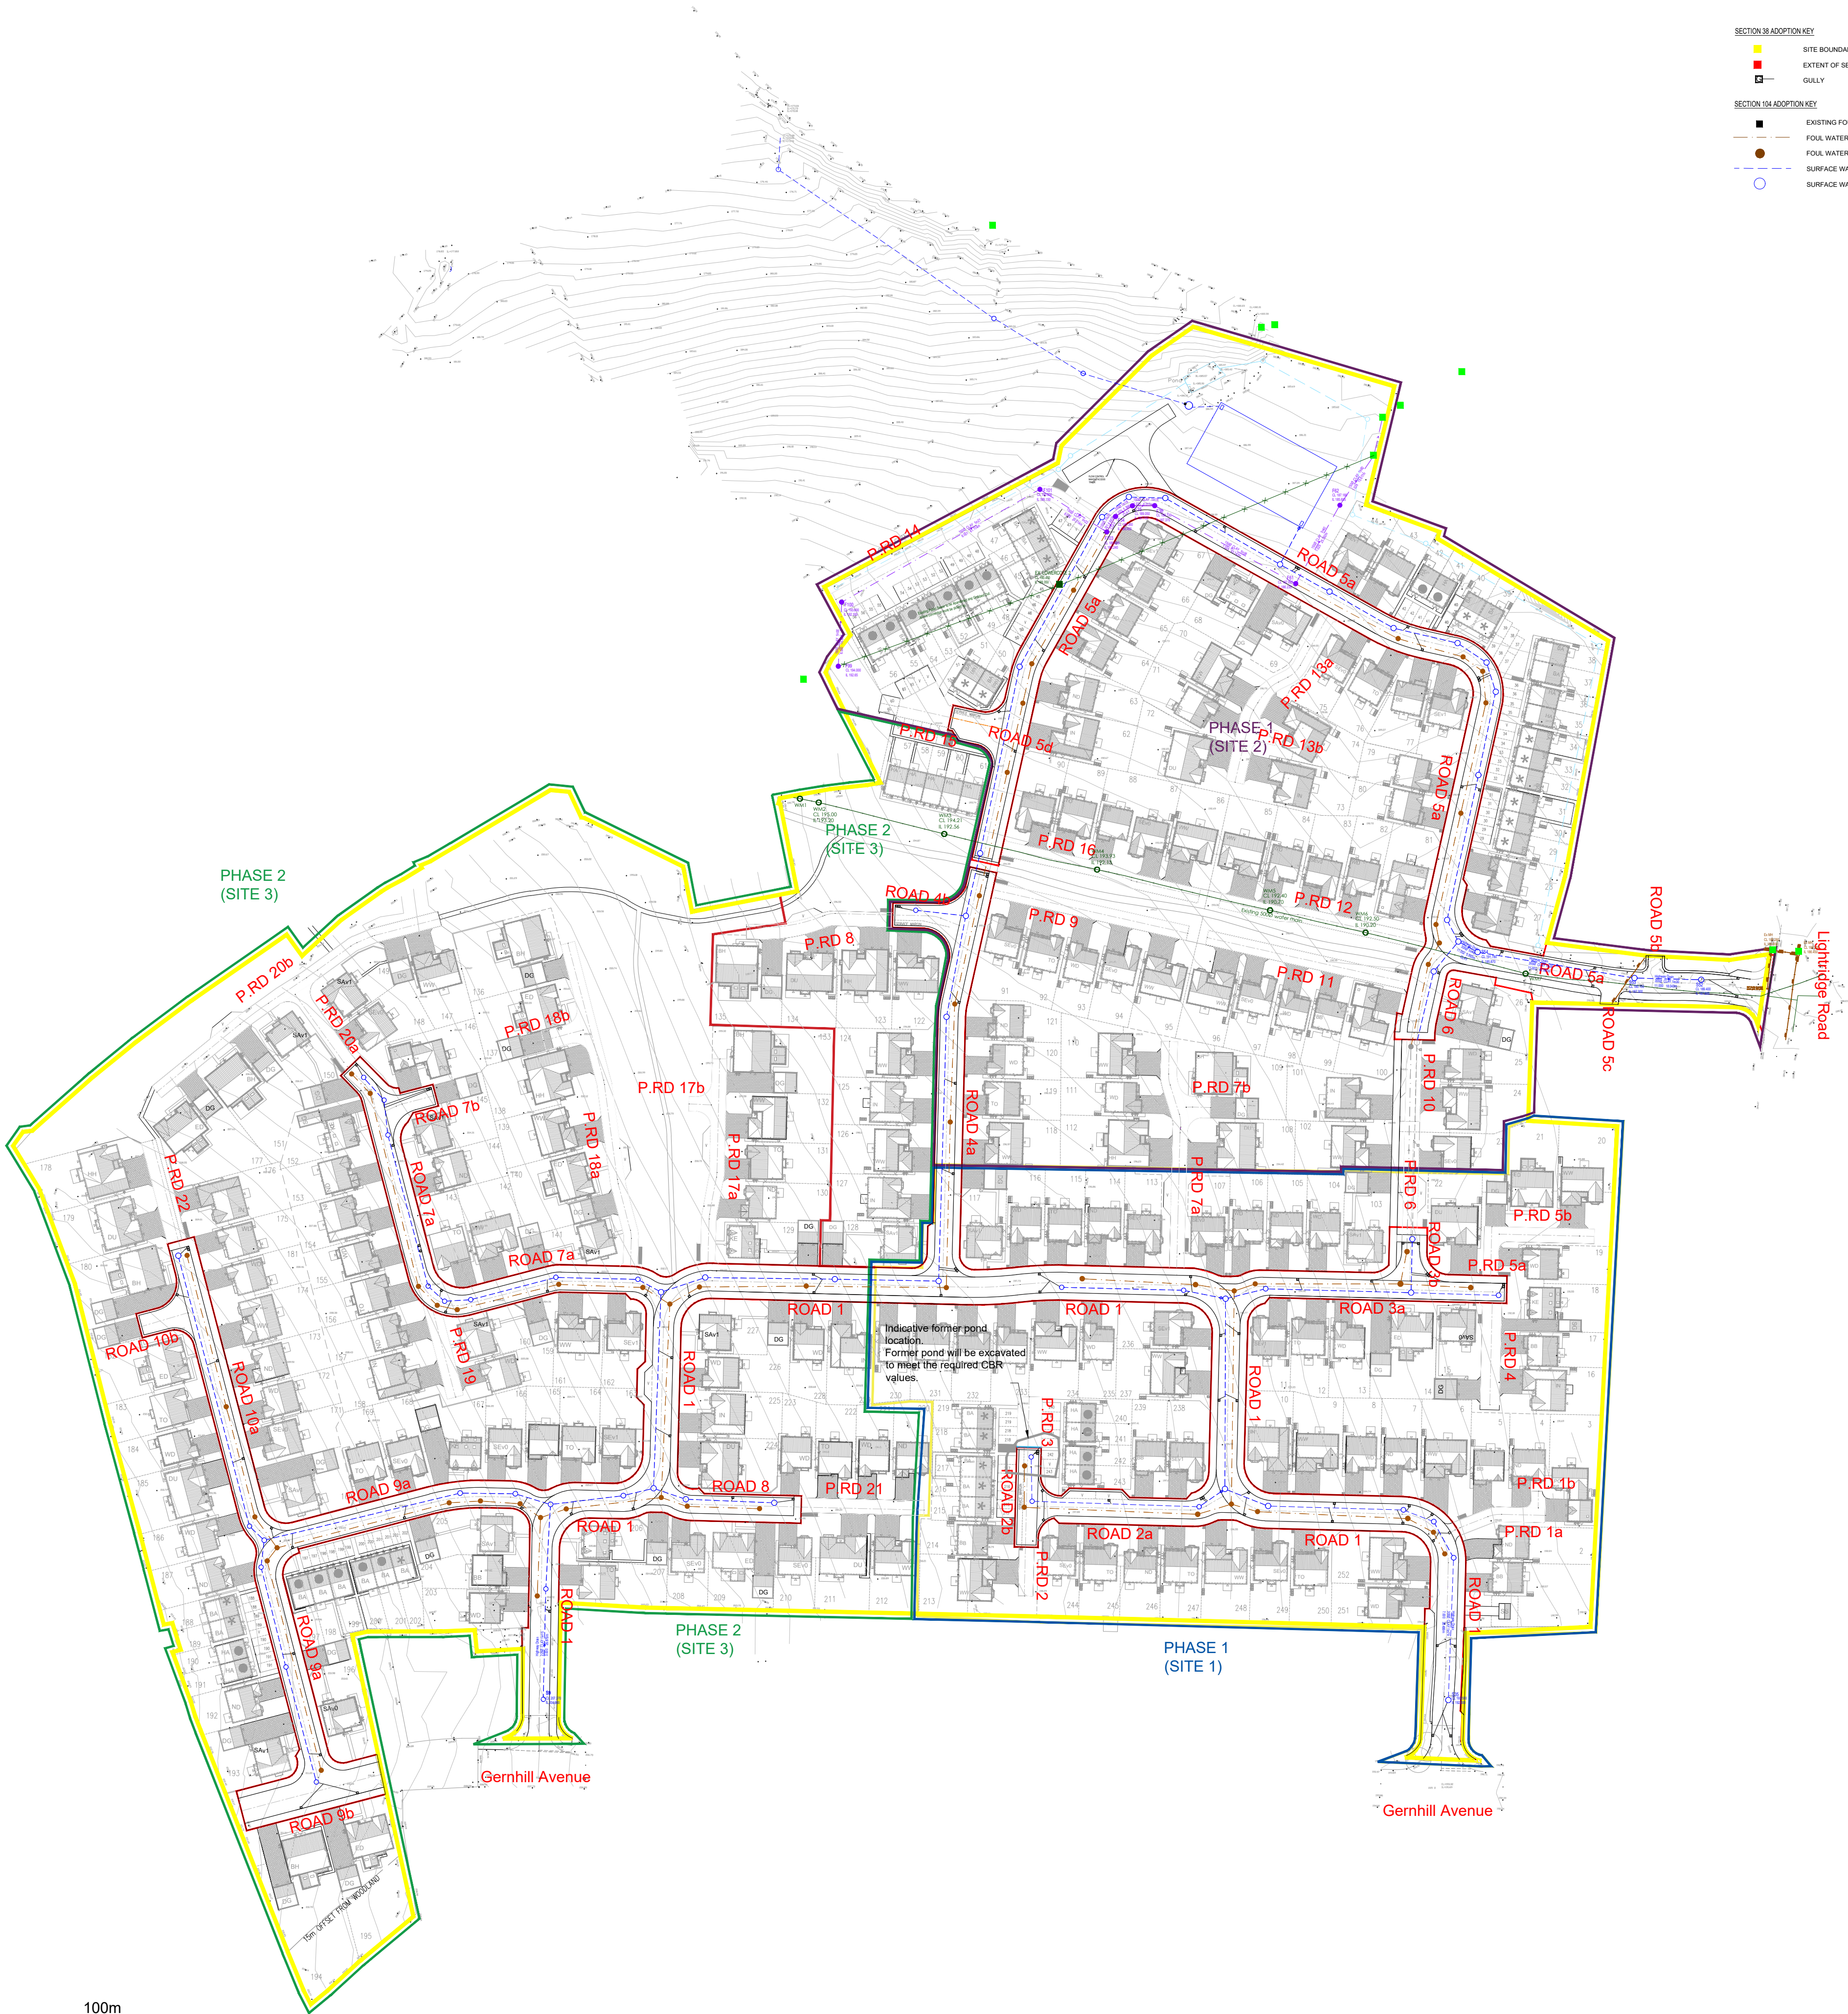

1:1000

- | | | | |
|---------------------------|----------------|-----------|-------------|
| REV: D | DATE: 28/02/20 | DRAWN: FD | CHECKED: WC |
| Gully position moved | | | |
| REV: C | DATE: 16/12/19 | DRAWN: FD | CHECKED: WC |
| Kirklees Council comments | | | |
| REV: B | DATE: 10/10/19 | DRAWN: FD | CHECKED: WC |
| Kirklees Council comments | | | |
| REV: A | DATE: 05/09/19 | DRAWN: FD | CHECKED: WC |
| Street lighting added | | | |
| REV: - | DATE: 02/08/19 | DRAWN: FD | CHECKED: WC |
| FOR APPROVAL | | | |



Harron Homes Limited
Colton House
Temple Point
Bullerthorpe Lane
Leeds
LS15 9JL

Tel: 0113 204 4670
Fax: 0113 204 4677
Web: www.harronhomes.co.uk

Project: GERNHILL AVENUE, FIXBY

Title: SECTION 38
SITE LAYOUT PLAN
1 of 1

Drawn:FD Date:AUG 19
Checked:WC Scale @ A1: 1:1000

Job no:429 Drg No:19-001 Rev:D