


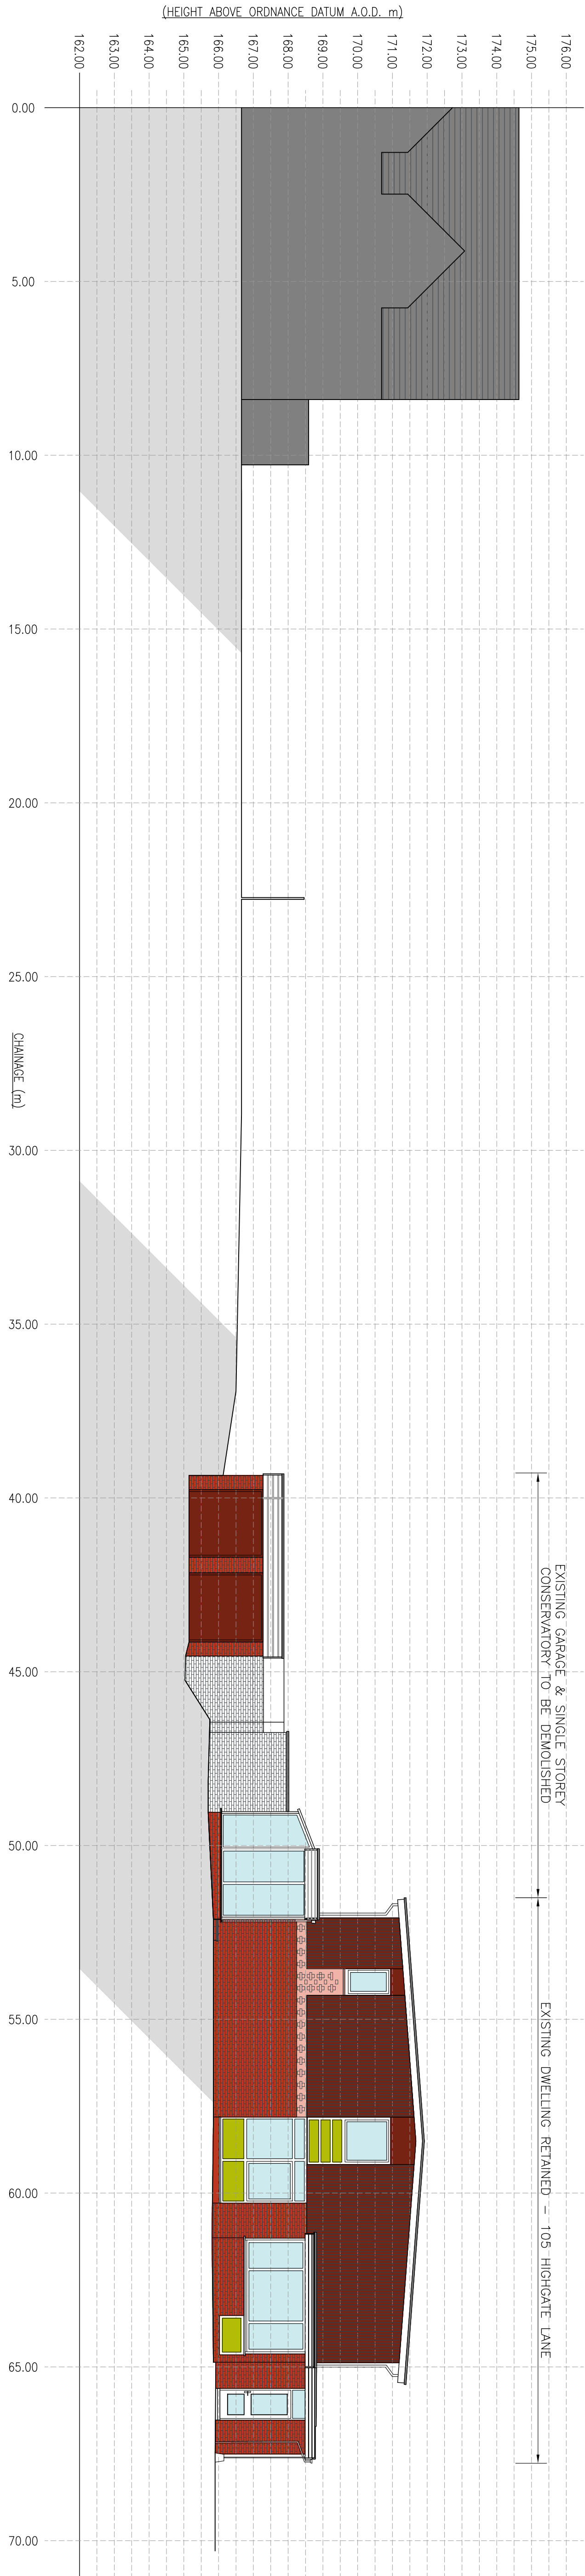

EXISTING STREET SCENE ELEVATION X - X
SCALE 1:100



PROPOSED STREET SCENE ELEVATION X - X
SCALE 1:100

NOTES

1. No dimensions to be scaled. IF IN DOUBT ASK.
2. All dimensions must be checked and verified on site by the Contractor prior to the commencement of works and Hinchliffe Architecture & Design Ltd. to be notified of any discrepancies.
3. The copyright of these drawings remains the property of Hinchliffe Architecture & Design Ltd. They must not be reproduced in any way without prior written consent from the originator (Hinchliffe Architecture & Design Ltd.)
4. Any works undertaken on site prior to obtaining full written approval from Building Control is at the Contractor/Clients own risk. Works should not commence until full approval is granted.



PROPOSED STREET SCENE 3D VISUAL
SCALE NTS

Rev.	Date	Description
1	02.09.2020	PLANNING

**hinchliffe**
architects
54 Keston
Huddersfield
HD8 9HX

Huddersfield A10
24 Carrville Road
Huddersfield
HD8 9HX
07555 905 143
01484 420 914
Huddersfield
www.hinchliffe-architecture.co.uk

**CAPEWELL**
Construction & Developments Ltd

Project
105 HIGHGATE LANE
LEPTON
HUDDERSFIELD
HD8 0HQ

Drawing Title
EXISTING & PROPOSED
STREET SCENE

Scale (at A1)	Date
1:100	02.09.2020
Dwg. no.	Rev.
105HG-20-PL04	-