


EXISTING SECTION A - A
SCALE 1:100

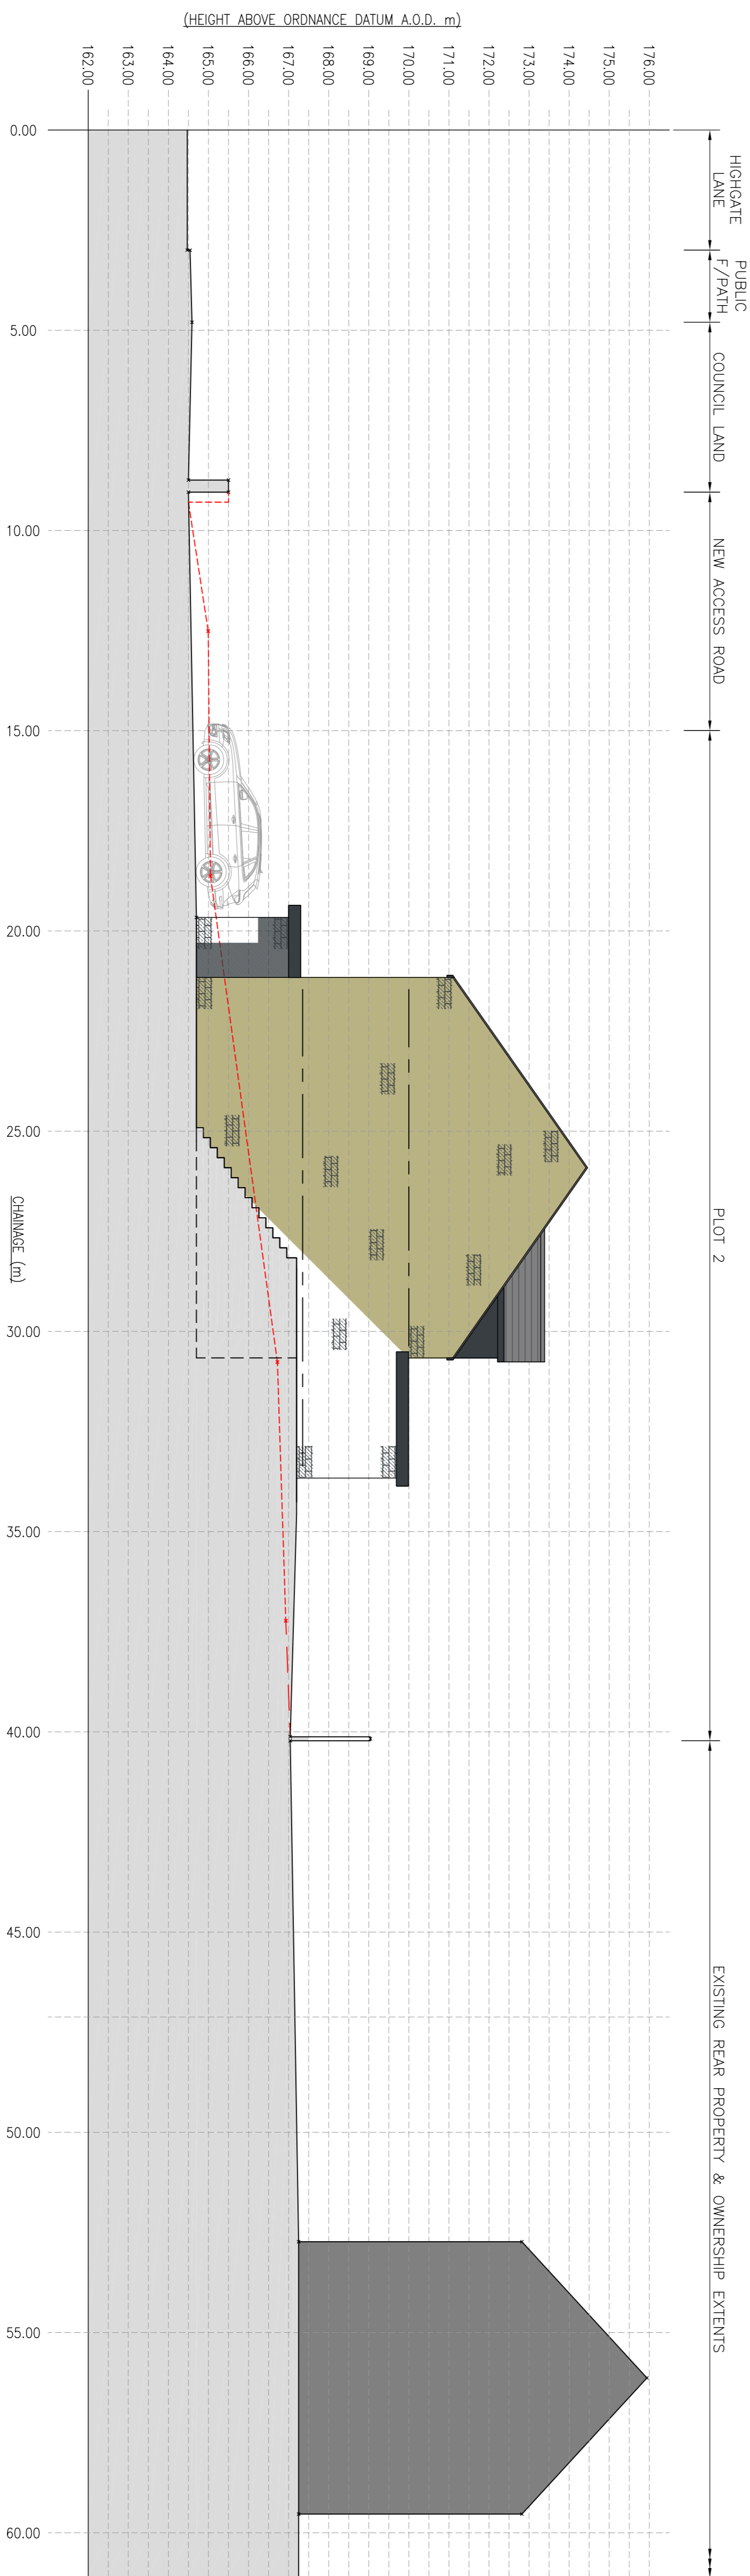

PROPOSED SECTION A - A
SCALE 1:100


10 0 10 20 50
100mm NATURAL SCALE

NOTES

1. No dimensions to be scaled. IF IN DOUBT ASK.
2. All dimensions must be checked and verified on site by the Contractor prior to the commencement of works and Hinchliffe Architecture & Design Ltd. to be notified of any discrepancies.
3. The copyright of these drawings remains the property of Hinchliffe Architecture & Design Ltd. They must not be reproduced in any way without prior written consent from the originator (Hinchliffe Architecture & Design Ltd.)
4. Any works undertaken on site prior to obtaining full written approval from Building Control is at the Contractor/Clients own risk. Works should not commence until full approval is granted.

Rev.	Date	Description
A	(N/A)	AMENDMENTS FOLLOWING PLANNING OFFICER COMMENTS.

PLANNING

hinchliffe 
 hinchliffe architecture & design
 24 CANTON ROAD, LEPTON, HUDDERSFIELD, HD8 0HQ
 01484 620744
 www.hinchliffe.co.uk

CAPEWELL 
 Construction & Developments Ltd

Client
 Project
 105 HIGHGATE LANE
 LEPTON
 HUDDERSFIELD
 HD8 0HQ

Drawing Title
 EXISTING & PROPOSED
 SITE SECTIONS (SHEET 1 of 2)

Scale (at A1)	Date
1:100	22.01.2021

Dwg. no.	Rev.
001-21-PL05	A