




front (east) elevation




rear (west) elevation

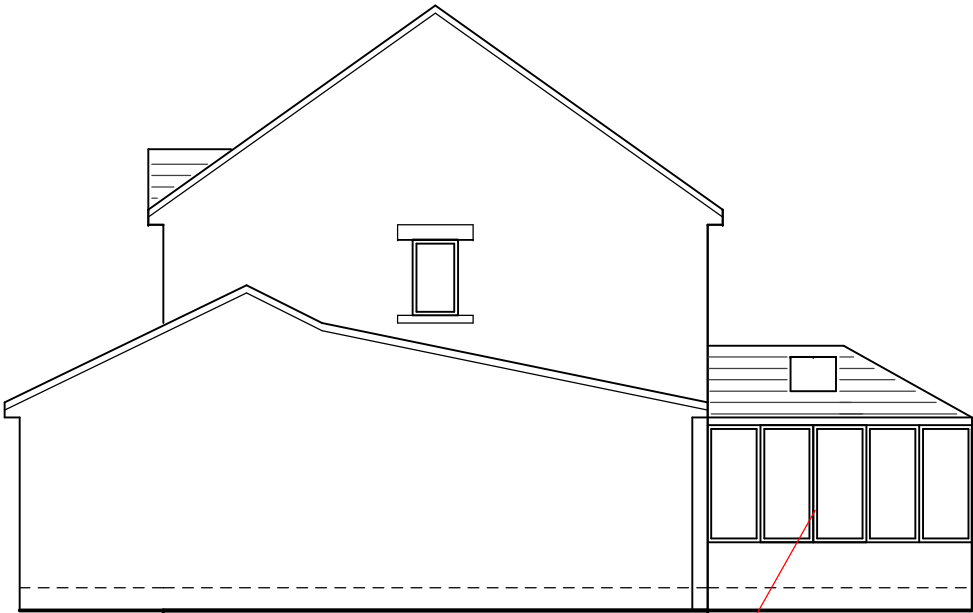


right (north) elevation

stonework to match property

white upvc frames

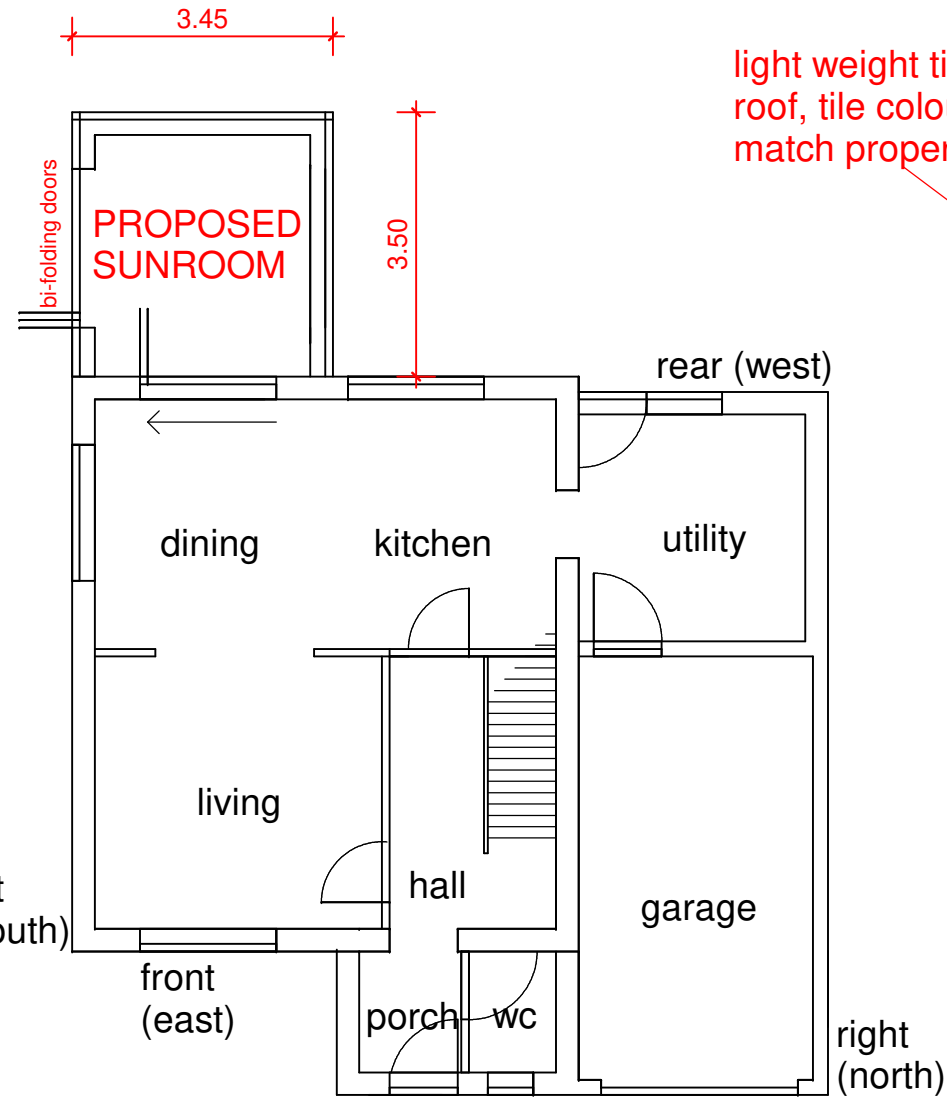

GROUND FLOOR LAYOUT

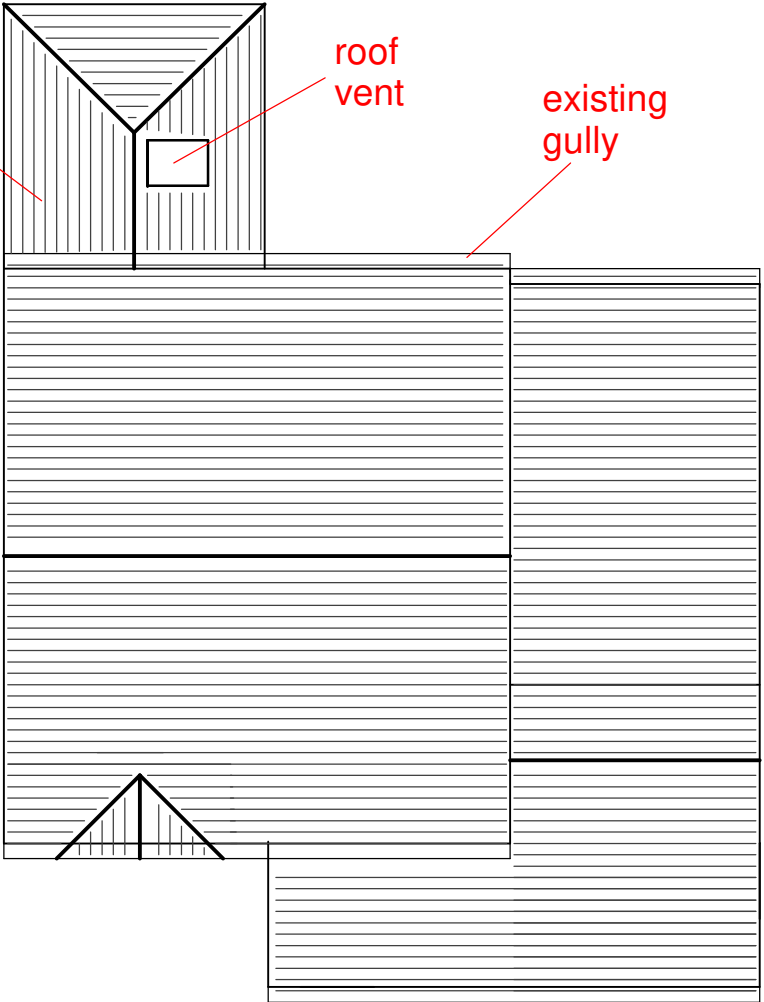

ROOF PLAN



left (south) elevation

bi-folding doors

PROPOSED SINGLE STOREY REAR EXTENSION (sunroom)
(existing conservatory to be removed)
width 3.45m, projection 3.5m, hgt to eaves 2.55m, hgt to ridge 3.5m
stonework to match property, frames white upvc, glazing clear,
bi-folding doors, light weight tiled roof, tile colour to match property

access via drive ie skips etc, drainage to existing gully, boundary wall/hedge hgt to remain same