


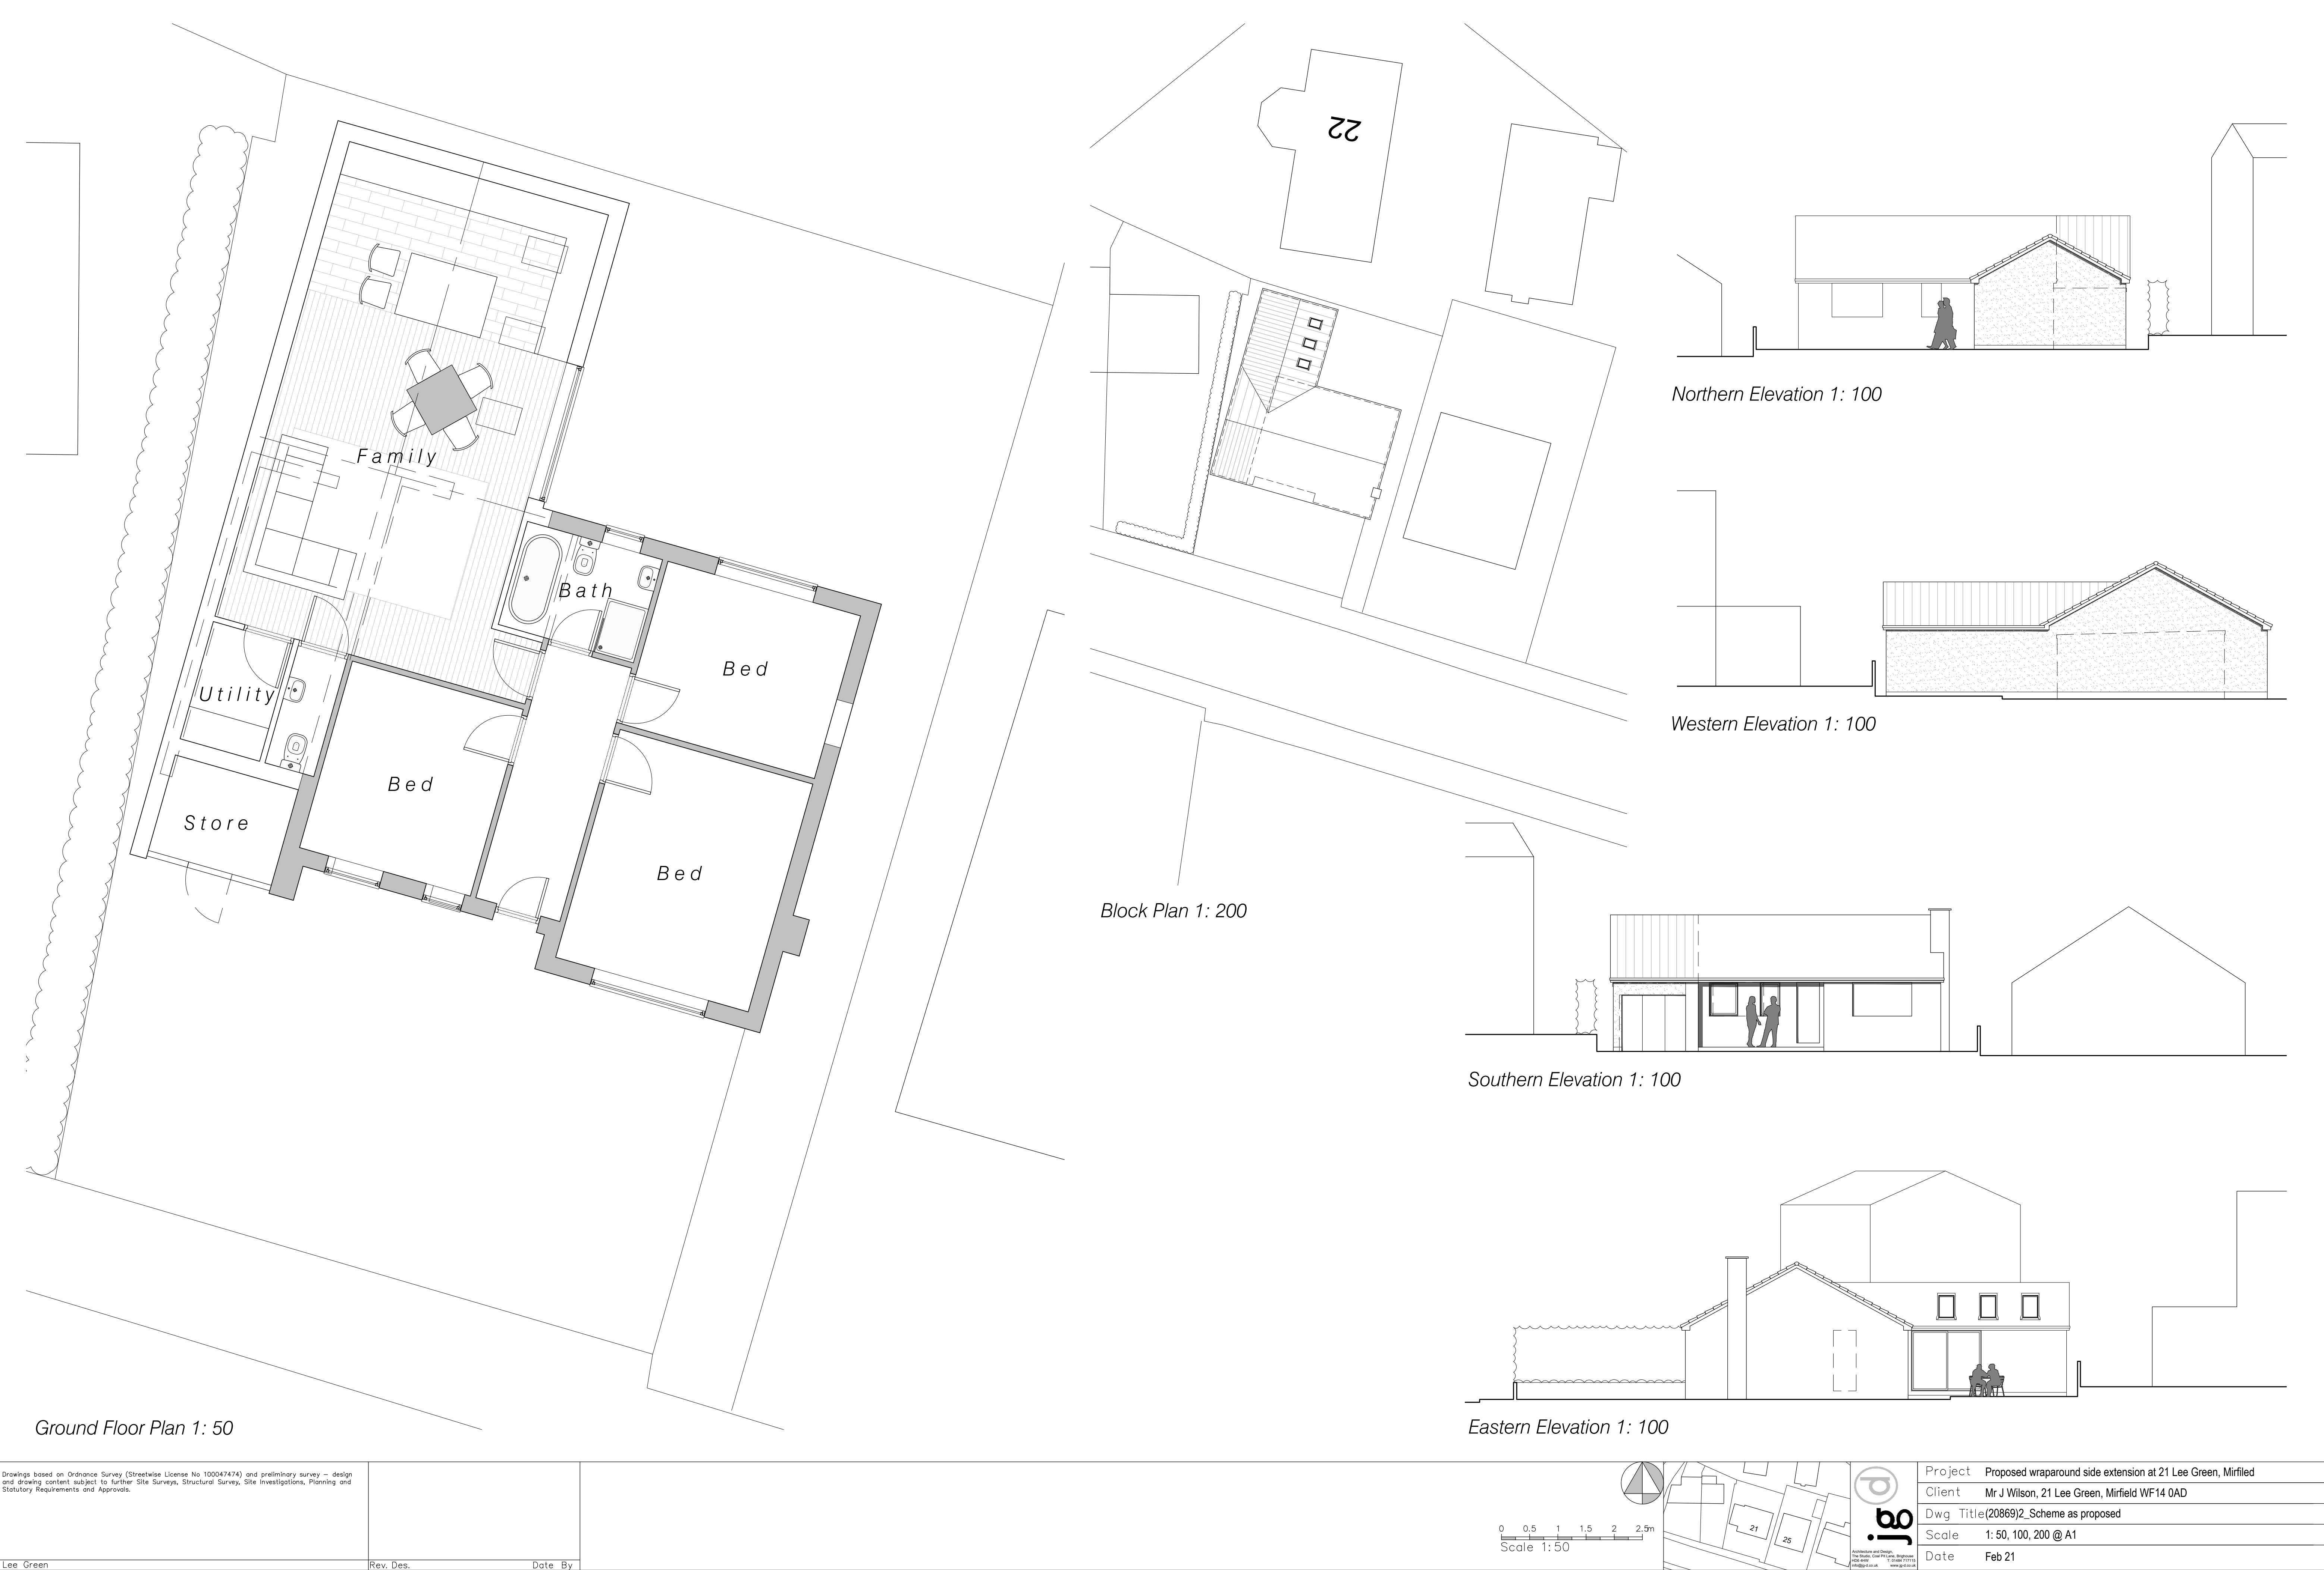

Drawings based on Ordnance Survey (Streetwise License No 100047474) and preliminary survey – design and drawing content subject to further Site Surveys, Structural Survey, Site Investigations, Planning and Statutory Requirements and Approvals.

Rev.	Des.	Date	By
1	Lee Green		

Project	Proposed wraparound side extension at 21 Lee Green, Mirfield
Client	Mr J Wilson, 21 Lee Green, Mirfield WF14 0AD
Dwg Title	(20869)2_Scheme as proposed
Scale	1: 50, 100, 200 @ A1
Date	Feb 21