



INDICATIVE PLANTING SCHEDULE

ORNAMENTAL SHRUBS	Size in cm	Root Condition
		Pot size (C)
10L SHRUBS		
Azelea (Pink)	40-60cm	10L
Azelea (Purple)	40-60cm	10L
Azelea (White)	40-60cm	10L
Bergenia cordifolia	30-40cm	5L
Euonymus alatas 'Compacta'	30-40cm	10L
Chaenomeles x superba Jet Trail	30-40cm	10L
Cotonaeaster horizontalis	30-40cm	10L
Euonymus 'Gaiety'	30-40cm	10L
Euphorbia amygdaloides var. robbiae	30-40cm	5L
Euphorbia amygdaloides 'Purpurea'	30-40cm	5L
Euphorbia x martini	30-40cm	5L
Geranium x oxonianum 'Wargrave Pink'	30-40cm	5L
Heuchera villosa 'Palace Purple'	30-40cm	5L
Hydrangea arborescens 'Annabelle'	60-80cm	10L
Hydrangea macrophyllum 'Blue Wave'	40-60cm	10L
Hydrangea Paniculata 'Vanille Fraise'	60-80cm	10L
Hytotelephium (Herbstfreude Group)	30-40cm	5L
Lavandula angustifolia 'Hidcote'	30-40cm	10L
Liriope muscari	30-40cm	5L
Polystichum aculeatum	30-40cm	5L
Persicaria affinis	30-40cm	5L
Pennisetum alopecuroides 'Little Bunny'	40-60cm	5L
Polystichum polyblepharum	30-40cm	5L
Rhododendron impeditum	40-60cm	5L
Rhododendron yakushimanum	40-60cm	5L
Rhododendron 'Hatsu-giri'	40-60cm	5L
Rhododendron 'Praecox'	60-80cm	5L
Tiarella cordifolia	30-40cm	5L

Tiarella 'Pink Skyrocket'	30-40cm	5L
Skimmia japonica 'Fragrans'	40-60cm	10L
Skimmia japonica 'Rubella'	40-60cm	10L
Skimmia x confusa 'Kew Green'	40-60cm	10L
Spirea japonica 'Goldflame'	40-60cm	10L
Viburnum davidii	40-60cm	10L
Euonymus fortunei 'Silver Queen'	60-80cm	10L
Griselinia littoralis	60-80cm	10L
Viburnum tinus 'Eve Price'	60-80cm	10L
Cornus alba 'Elegantissima'	60-80cm	10L
Hydrangea paniculata 'Vanille Fraise'	60-80cm	10L
Hypericum Hidcote	60-80cm	10L
Physocarpus opulifolius 'Summer wine'	60-80cm	10L
Viburnum plicatum 'Watanabe'	60-80cm	10L
Viburnum x carlcephalum	60-80cm	10L


SL HERBACEOUS PLANTS		
Carex 'Ice Dance'	N/A	10L
Carex 'Silver Sceptre'	N/A	10L
Saxifraga x urbium	N/A	5L
Persicaria affinis	N/A	5L

SL CLIMBING SHRUBS		
Hydrangea petiolaris	60-80cm	5L
Euonymus fortunei 'Silver Queen'	60-80cm	10L
Wisteria sinensis	200-250cm	10L

TALL SHRUBS - Wider beds

10L SHRUBS		
Amelanchier lamarckii	80-100cm	10L
Aucuba japonica	40-60cm	10L
Chaenomeles x superba 'Crimson and Gold'	30-40cm	10L
Cornus alba 'Elegantissima'	80-100cm	10L
Cornus sanguinea 'Midwinter Fire'	80-100cm	10L
Cornus sericea 'Flaviramea'	80-100cm	10L
Cotinus Flame	40-60cm	10L
Euonymus japonicus 'Kathy'	60-80cm	10L
Euonymus alatas 'Compacta'	60-80cm	10L
Euonymus fortunei 'Silver Queen'	60-80cm	10L
Euphorbia amygdaloides var. robbiae	30-40cm	5L
Griselinia littoralis	60-80cm	10L
Hydrangea paniculata 'Vanille Fraise'	60-80cm	10L
Hydrangea macrophylla 'Lanarth White' (L)	60-80cm	10L
Hypericum Hidcote	60-80cm	10L
Pennisetum alopecuroides 'Hameln'	60-80cm	10L
Philadelphus 'Belle Etoile'	60-80cm	10L
Photinia 'Red Robin'	60-80cm	10L
Polystichum polyblepharum	30-40cm	5L
Prunus laurocerasus 'Rotundifolia'	100-125cm	10L
Prunus lusitanica	60-80cm	10L
Pyracantha 'Orange Glow'	40-60cm	10L
Rhododendron 'Praecox'	40-60cm	5L
Syringa vulgaris (pale purple)	60-80cm	10L
Viburnum opulus 'Roseum'	60-80cm	10L
Viburnum plicatum 'Watanabe'	60-80cm	10L
Viburnum tinus 'Eve Price'	40-60cm	10L
Viburnum x carlcephalum	60-80cm	10L

	Application Boundary
	Proposed Trees Various - (See Soft M3320-PA-02-Soft Landscape Strategy)
	Shrub Borders Areas of proposed shrubs planting 450mm depth of 'As Dug' topsoil toBS.
	Hedges See PA-02-Soft Landscape Strategy
	Grass
	Proposed Buildings See Architects Plans for details
	Block Paving Driveway with Block Paving Path and Trim (various infill colours for different areas) (See M3320-DT-02 and M3320-DT-03)
	Block Paving Path One row of Mellifont Block Paving - frame with Inish Block Paving 'Curragh Gold' infill. Mellifont sizes- 60mm (160x160) Inish size- 200x50x60mm. (See Detail - M3320-DT-04)
	Tarmac Access Road with stone kerb (See M3297-DT-12)
	Sandstone Setts Sawn sandstone setts (See M3320-DT-05)
	Gravel Edge to Building 300mm wide gravel edge to buildings. Golden Gravel or similar approved (See Detail - M3320-DT-06)
	Corten Steel Retaining Edge to Lawns (See M3220-DT-07)
	Tarmac Road and vistor parking margin with 600mm service margin to front of properties(See M3320-DT-01)
	Gravel Driveway (See M3320-DT-08)
	Self Binding Gravel Path with Timber Edge (See M3320-DT-11)
	Stone walls Various heights (See Detail - M3320-DT-09)
	Metal Railings Between properties with climbers and rear gardens at Mill (See Detail - M3320-DT-10)
	Planters to Terraces
	Stone Paving (to rear gardens and terraces)

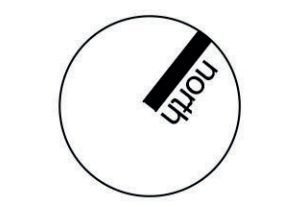

© This drawing, the application and the landscape works and ideas depicted therein remain the copyright of Barnes Walker Limited and may not be used, copied in whole or part, or amended without prior written consent. Figured dimensions to be followed in preference to scaled and all dimensions are to be checked on site and in the event of any discrepancy refer to Barnes Walker Limited.

DWG TITLE
LANDSCAPE LAYOUT
PROJECT TITLE
Hinculiffe Mill, Holmbridge
CLIENT
One 17
DATE
02.2021
DRAWN BY
AC
CHECKED BY
MU

DWG NO.
M3220-PA-01-V4
CLIENT
One 17
WORK STAGE
Planning
SCALE
1:500@A1
Unit 6, Longley Lane
Northenden, Manchester
M22 4WT
T: 0161 946 0808
E: design@barneswalker.co.uk
W: www.barneswalker.co.uk

