

THIS DRAWING IS COPYRIGHT, AND REMAINS THE PROPERTY OF
HTC ARCHITECTS. IT MUST NOT BE REPRODUCED, USED,
DISCLOSED OR TRANSMITTED TO THIRD PARTIES IN ANY FORM, IN
WHOLE OR IN PART, WITHOUT PRIOR WRITTEN PERMISSION.


DO NOT SCALE!
ALL DIMENSIONS SHOULD BE CHECKED ON SITE BEFORE
WORK COMMENCES

BOUNDARY SUBJECT TO TITLE PLAN CHECK

SUBJECT TO REVIEW OF LEVELS AND FALLS

SURFACE TREATMENTS

- HGV TARMAC TO ACCESS ROAD INTO SITE.
CAR PARK AISLES FORMED IN VEHICULAR GRADE TARMAC TO
AISLES TO CAR PARKING SPACES
- CONCRETE FINISH TO SERVICING YARDS / FIRE ACCESS /
BICYCLE SHELTER BASES / BIN STORE AREAS.
BRUSHED / STIPPLED FINISH.
- DECORATIVE BLOCK PAVING FINISH TO CAR PARKING SPACES.
COLOUR - CHARCOAL (OR SIMILAR)
- DECORATIVE BLOCK PAVING FINISH TO PEDESTRIAN FOOTPATHS
AROUND BUILDINGS.
COLOUR - BUFF / NATURAL (OR SIMILAR)
- LANDSCAPED ZONES. REFER TO LANDSCAPING CONSULTANTS
DETAILS AND SPECIFICATIONS FOR FURTHER INFORMATION

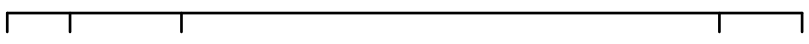

Floor plan updated. Road amended inline with Pegasus comment.			
Rev.	Date	Description	Drawn

htcarchitects

York Place Studio
8 Britannia Street
Leeds
LS1 2DZ

T: (0113) 244 3457

W: www.htcarchitects.co.uk
E: info@htcarchitects.co.uk

client

Tungsten Properties

project

M606 Bradford

drawing title

OH Cables Site Plan

date **February 2021**

status **S73 Issue**

scale **1:500 @ A0**

drawn **AJ** checked **DW**

job no. **2454** dwg no. **P409** rev. -